



PLAT OF SURVEY OF LOT LINE ADJUSTMENT

PARCEL 1:

Lot 11, the South Half of Lot 10 and the North Half of Lot 14, Block 7 of LAKE GENEVA TERRACE, and the easterly 12.00 feet of Williams Plaza lying adjacent to said lots, bounded by the westerly extension of the north and south lines of said lots, and vacated by Document Number 583067, recorded November 7, 2003, all being a subdivision of the West Half of the Northwest Quarter of Section 15, Township 1 North, Range 17 East of the 4th Principal Meridian, Town of Linn, Walworth County, Wisconsin.

PARCEL 11:

Lot 15 and the South Half of Lot 14, Block 7 of LAKE GENEVA TERRACE, and the easterly 12.00 feet of Williams Plaza lying adjacent to said lots, bounded by the westerly extension of the north and south lines of said lots, and vacated by Document Number 583067, recorded November 7, 2003, all being a subdivision of the West Half of the Northwest Quarter of Section 15, Township 1 North, Range 17 East of the 4th Principal Meridian, Town of Linn, Walworth County, Wisconsin.

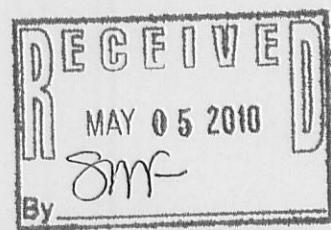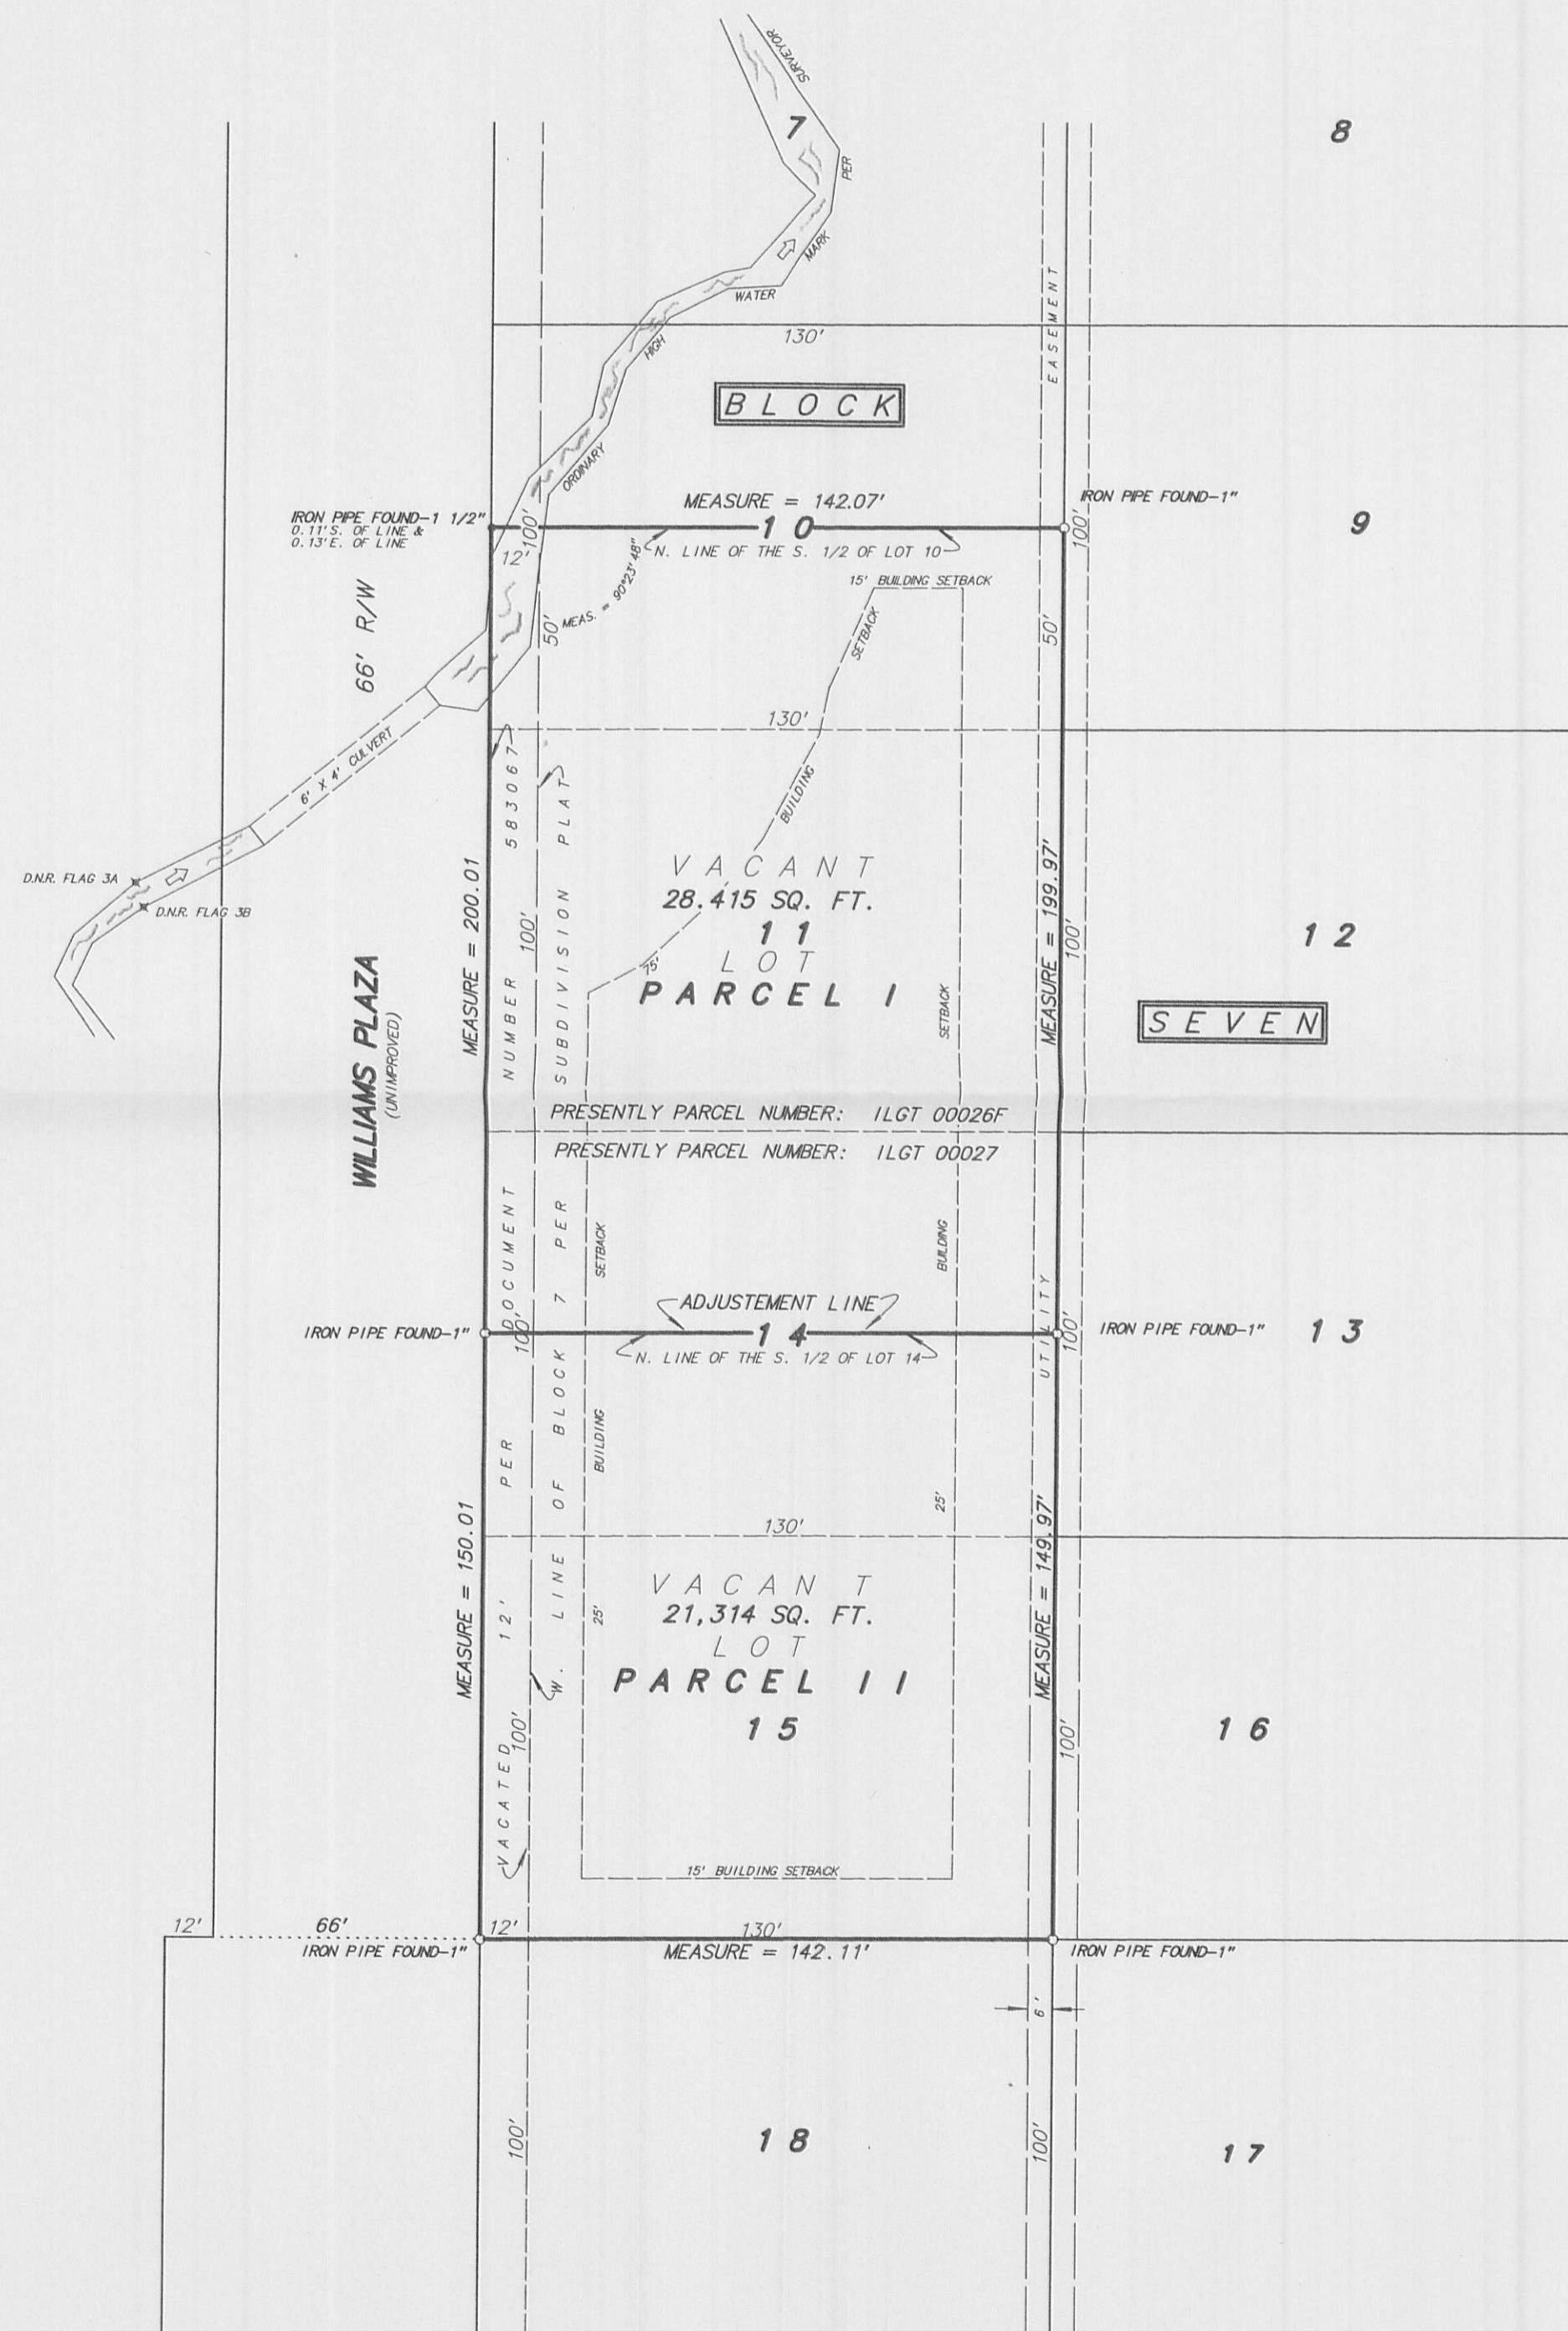

Rec'd Unsigned

NOTE: SURVEYOR'S ORDINARY HIGH WATER MARK = TOP OF BANK
D.N.R. FLAGGING (TOP OF BANK) DATED AND MARKED 4/21/04 BY E. KING
THIS LOT LINE ADJUSTMENT IS FOR THE PURPOSE OF A SALE OR
EXCHANGE OF LAND BETWEEN ADJOINING LAND OWNERS THAT DOES
NOT CREATE ADDITIONAL LOTS AND THE ORIGINAL PARCELS ARE
NOT REDUCED BELOW THE MINIMUM SIZE REQUIRED BY THE WALWORTH
COUNTY CODE OF ORDINANCES (ZONING/SHORELAND ZONING)

Fieldwork completed on and date of certification: April 24, 2007

I hereby certify that I have surveyed the above described property and the above
plot is a true representation thereof and shows the size and location of the
property, its exterior boundaries, the location and dimensions of all visible
structures thereon, boundary fences, apparent easements and roadways and visible
encroachments, if any.

This survey is made for the exclusive use of the present owners of the property
and also those who purchase, mortgage or guarantee the title thereto within ONE
YEAR from the date hereof.

Dated at Bassett, Wisconsin this _____ day of _____ 2007.

Mark A. Bolender
Wisconsin Registered Land Surveyor S - 1784

SCALE: 1 inch = 40 feet
ORDERED BY: A. Pierce / A. R. Pierce & Assoc.
JOB NO. 07123 ADJUSTMENT

ILGT-26F
ILGT-27

117-3179