


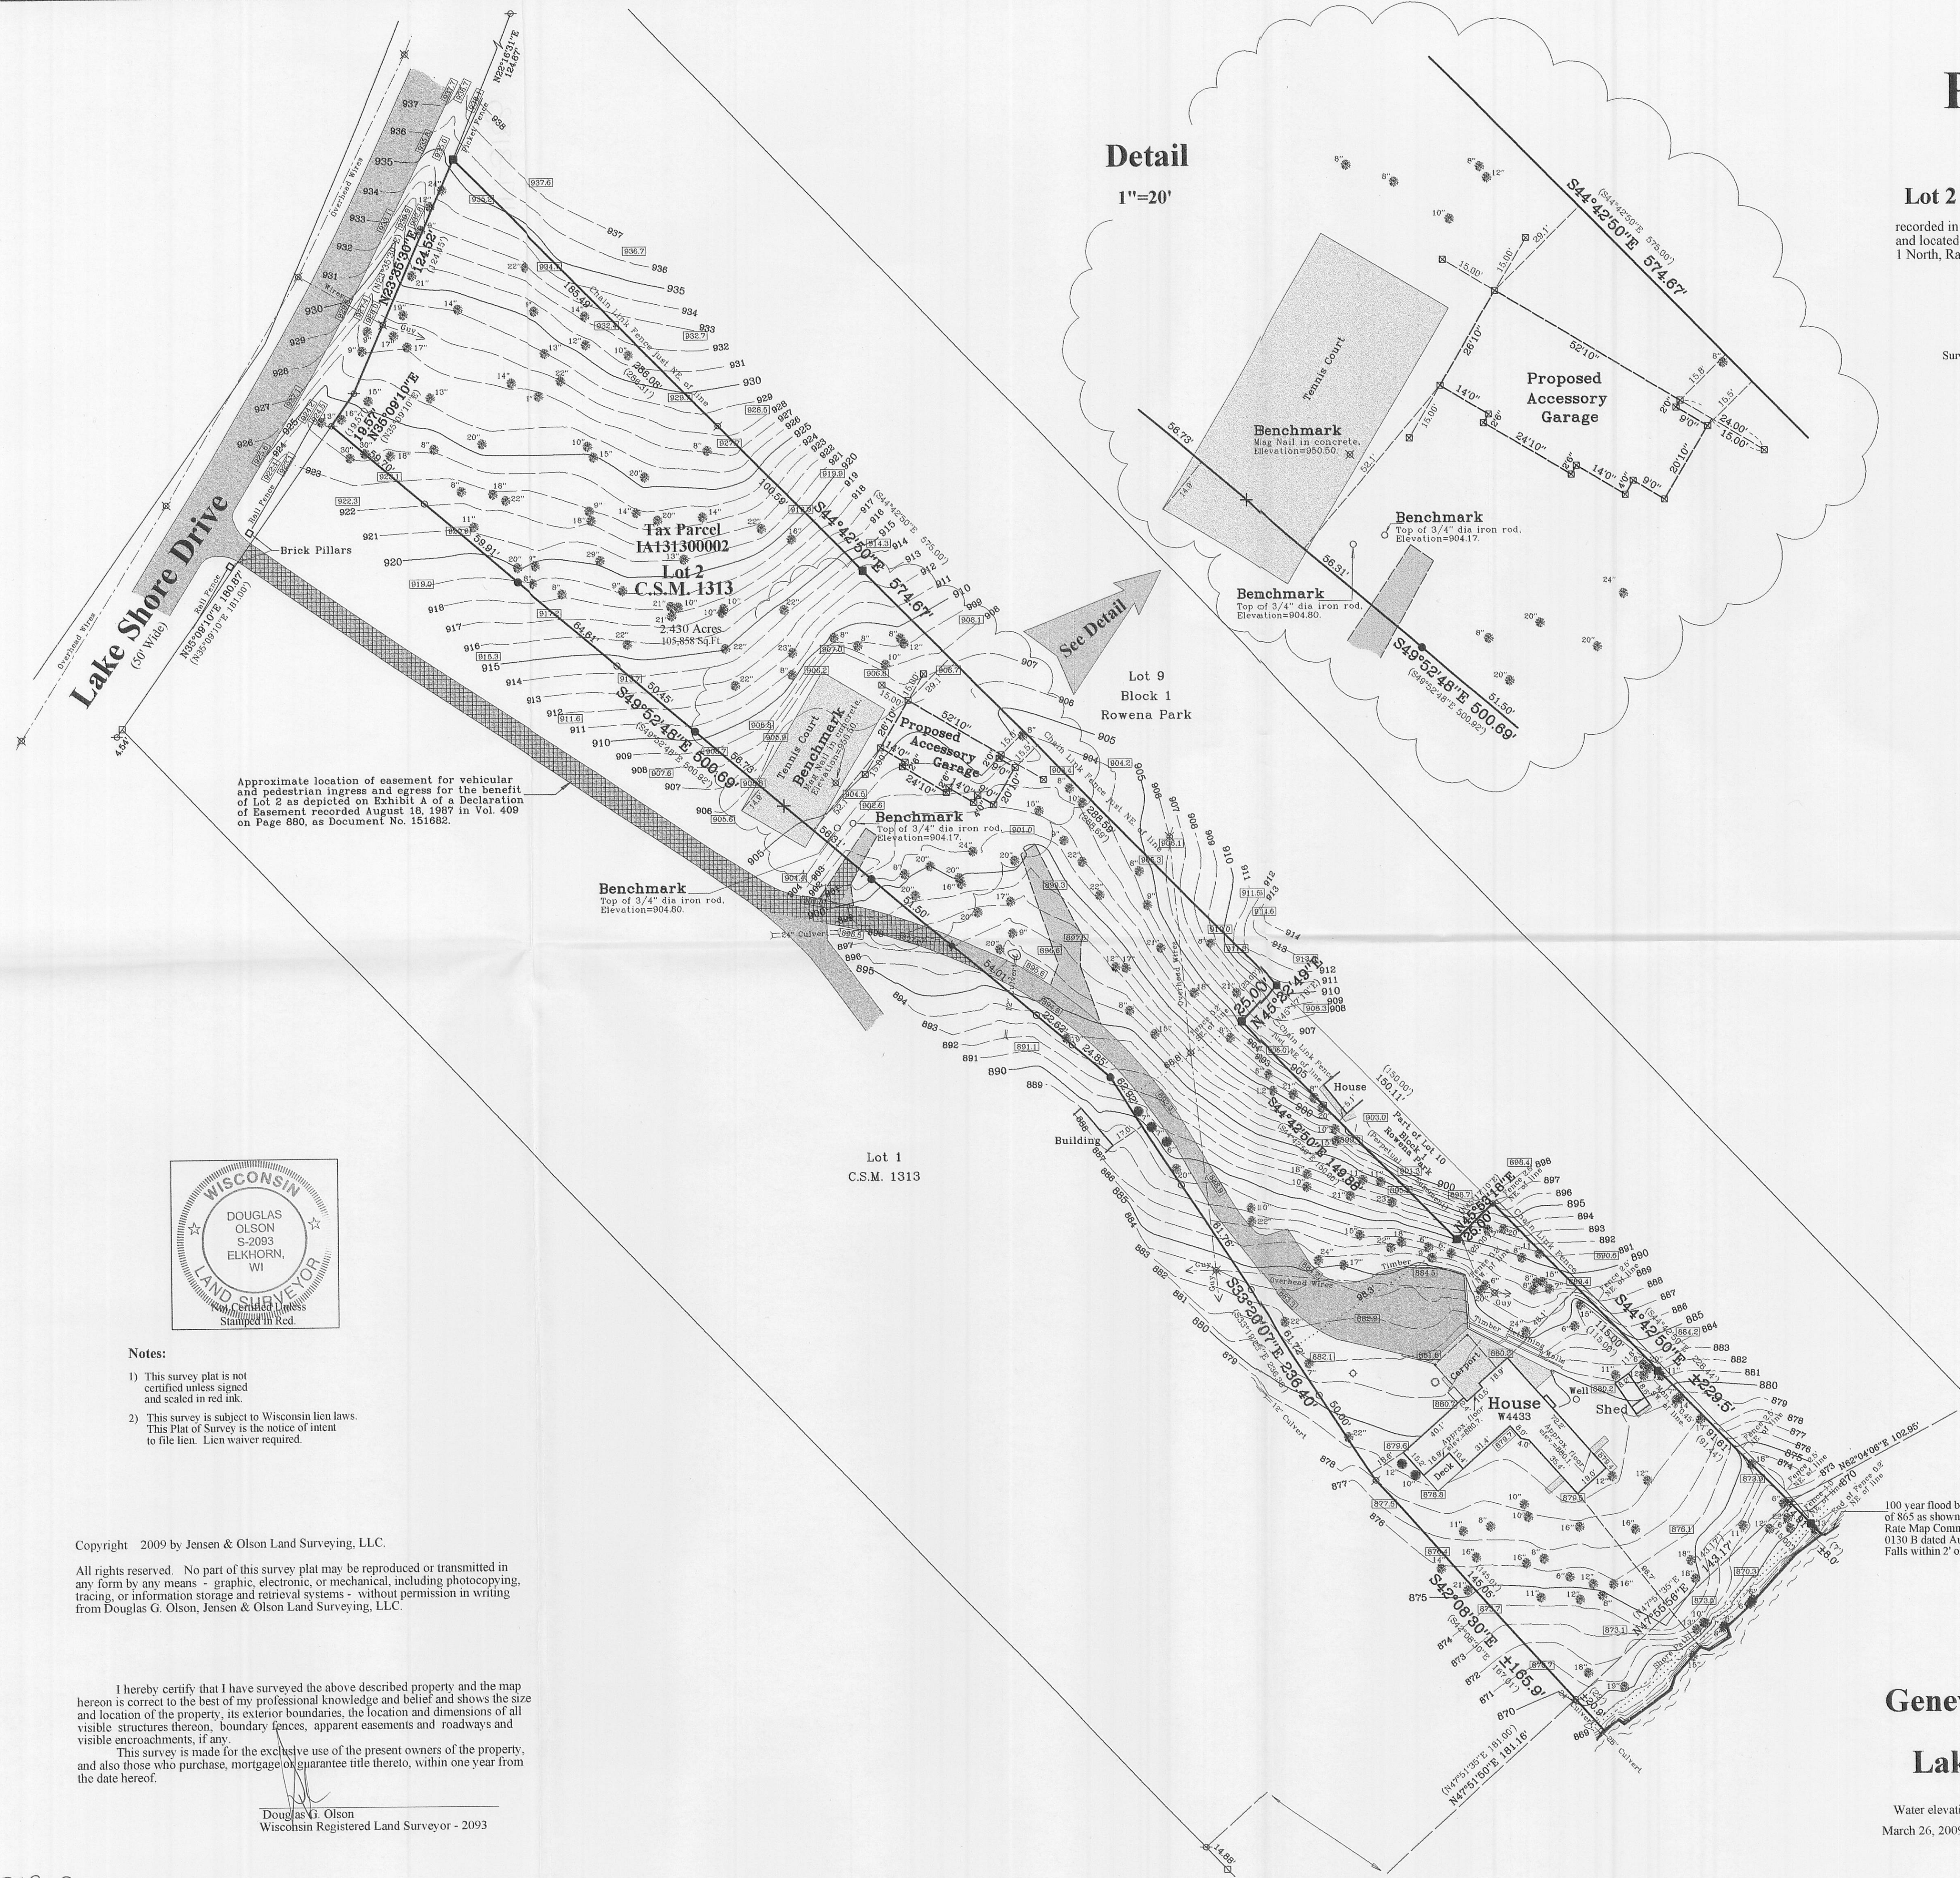

Survey date: March 26, 2009.
No. 1 - Topography & Trees
No. 2 - Proposed Garage
No. 3 - Proposed Accessory
Garage
Revisions: dimensions, stake
set, and easement.

Scale in Feet
1" = 40'
0 20' 40' 80' 120'

Jensen & Olson Land Surveying, LLC
45 South Wisconsin Street * P.O. Box 322 * Elkhorn, Wisconsin. 53121
Telephone: (262) 723-3434 * Facsimile: (262) 723-8044
Email: jensen.olson@elknet.net

Legend
Found Concrete Monument
Found Iron Rod
Found Iron Rod, 3/4" dia.
Set Iron Rod, 3/4" dia.
Set Spindle
Recorded Information
Utility Pole
Asphalt Surface
Concrete Surface
Gravel Surface
Deciduous Tree
Coniferous Tree
Set Wood Stake
Septic Vent
Gravel Surface

Sheet 1 of 1 Sheets
Drawing Name: Linn 13-2010028new-2010028Plat.dwg
Job Reference Number
2010.028

2010.028