


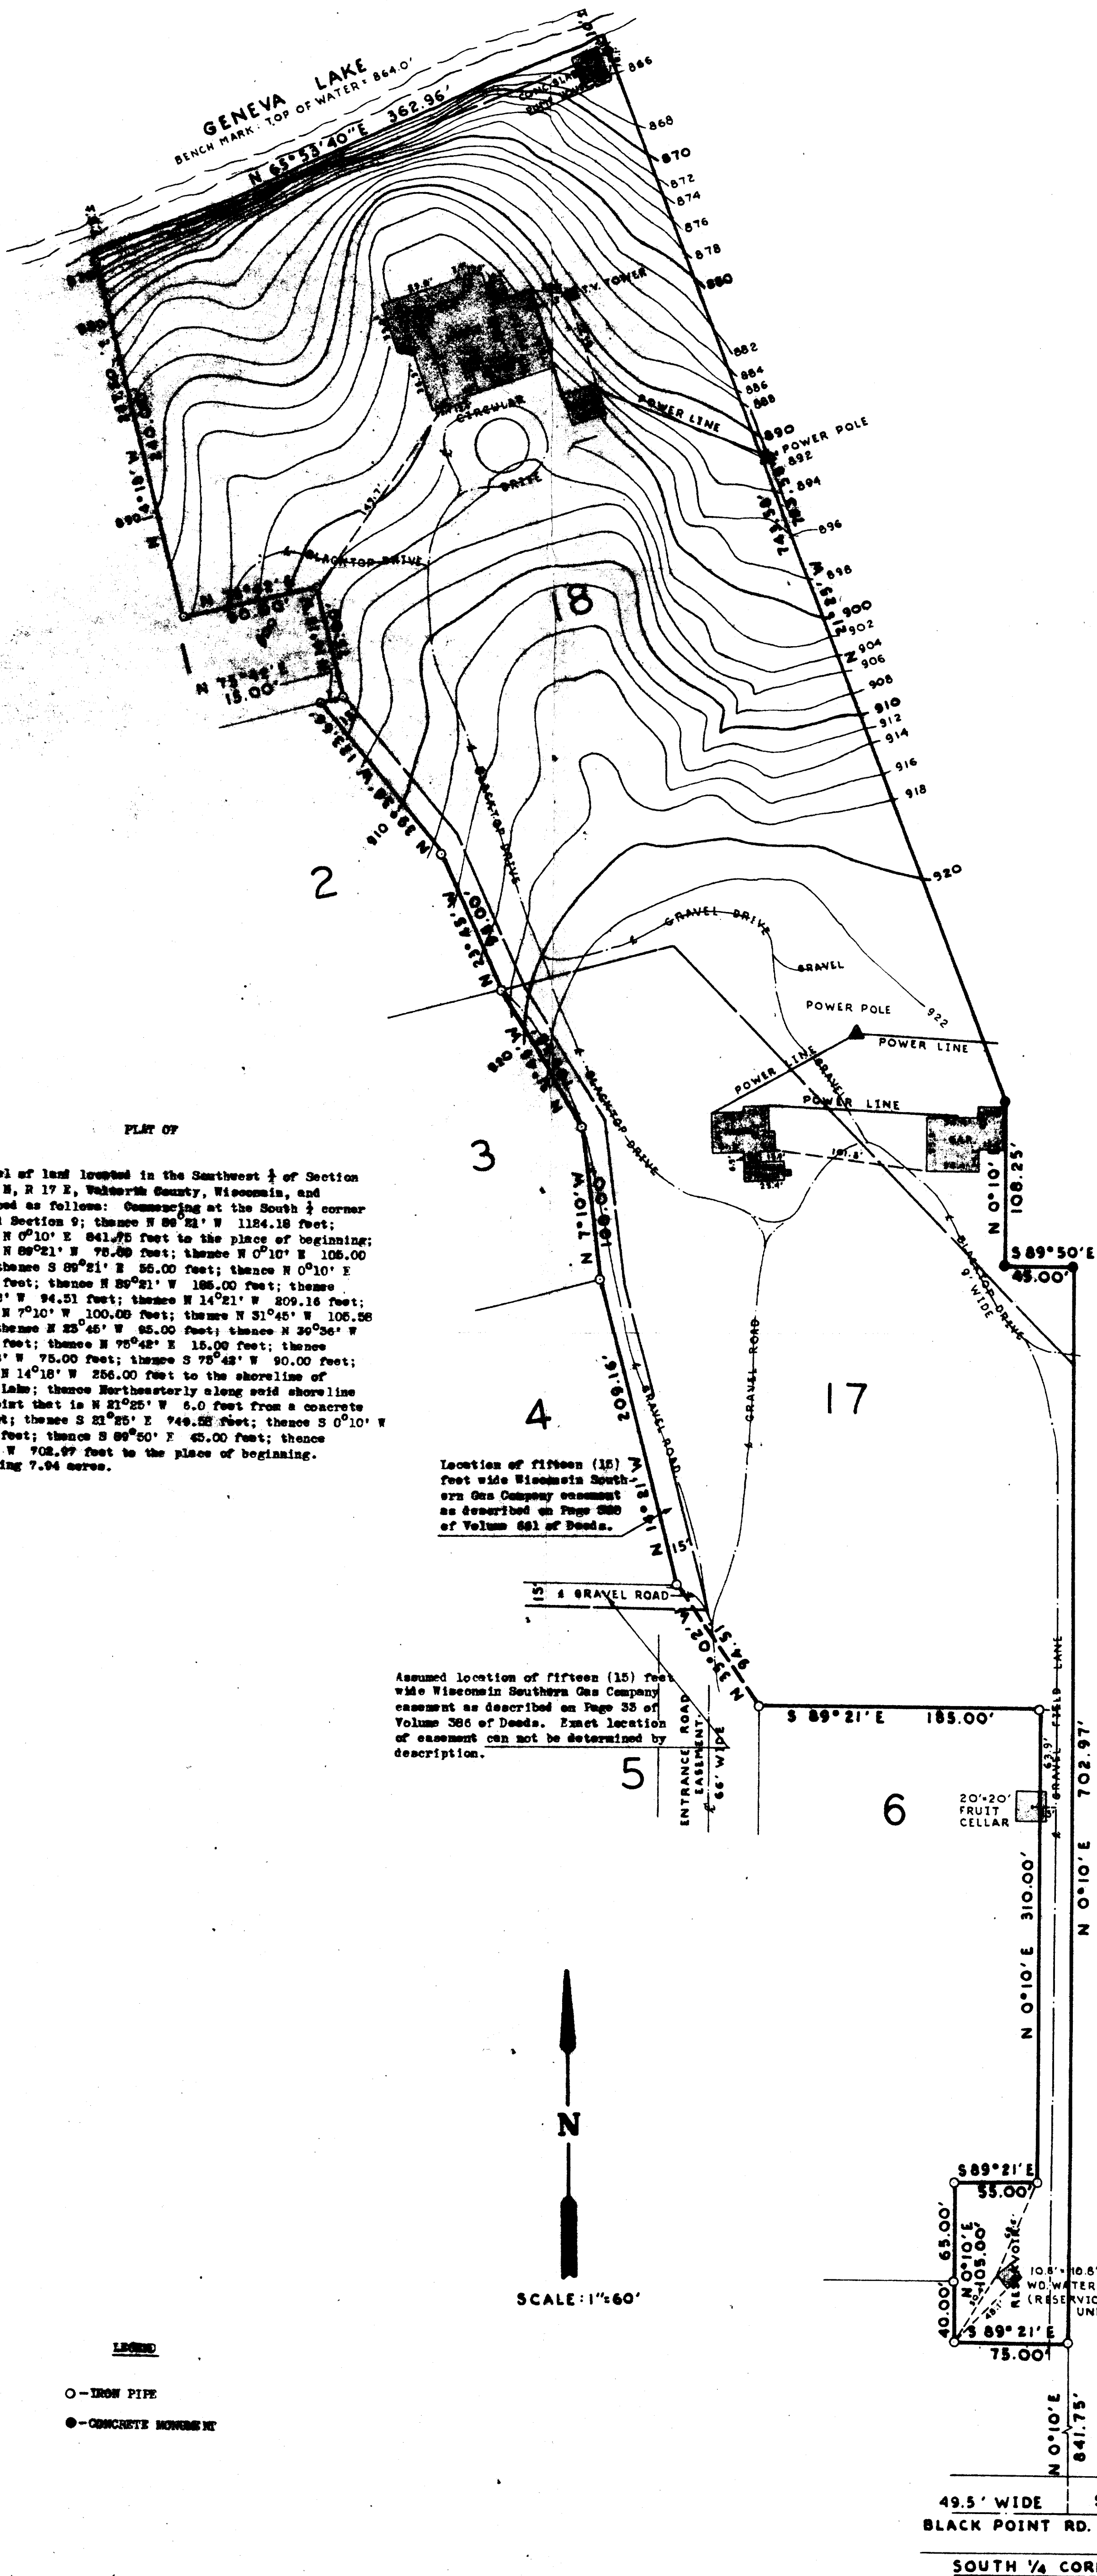

Harold H. Kolb
Harold H. Kolb
Wisconsin Registered Land Surveyor, S-187
DATE: June 27, 1972
REVISED: August 31, 1978
REVISED: September 5, 1972