


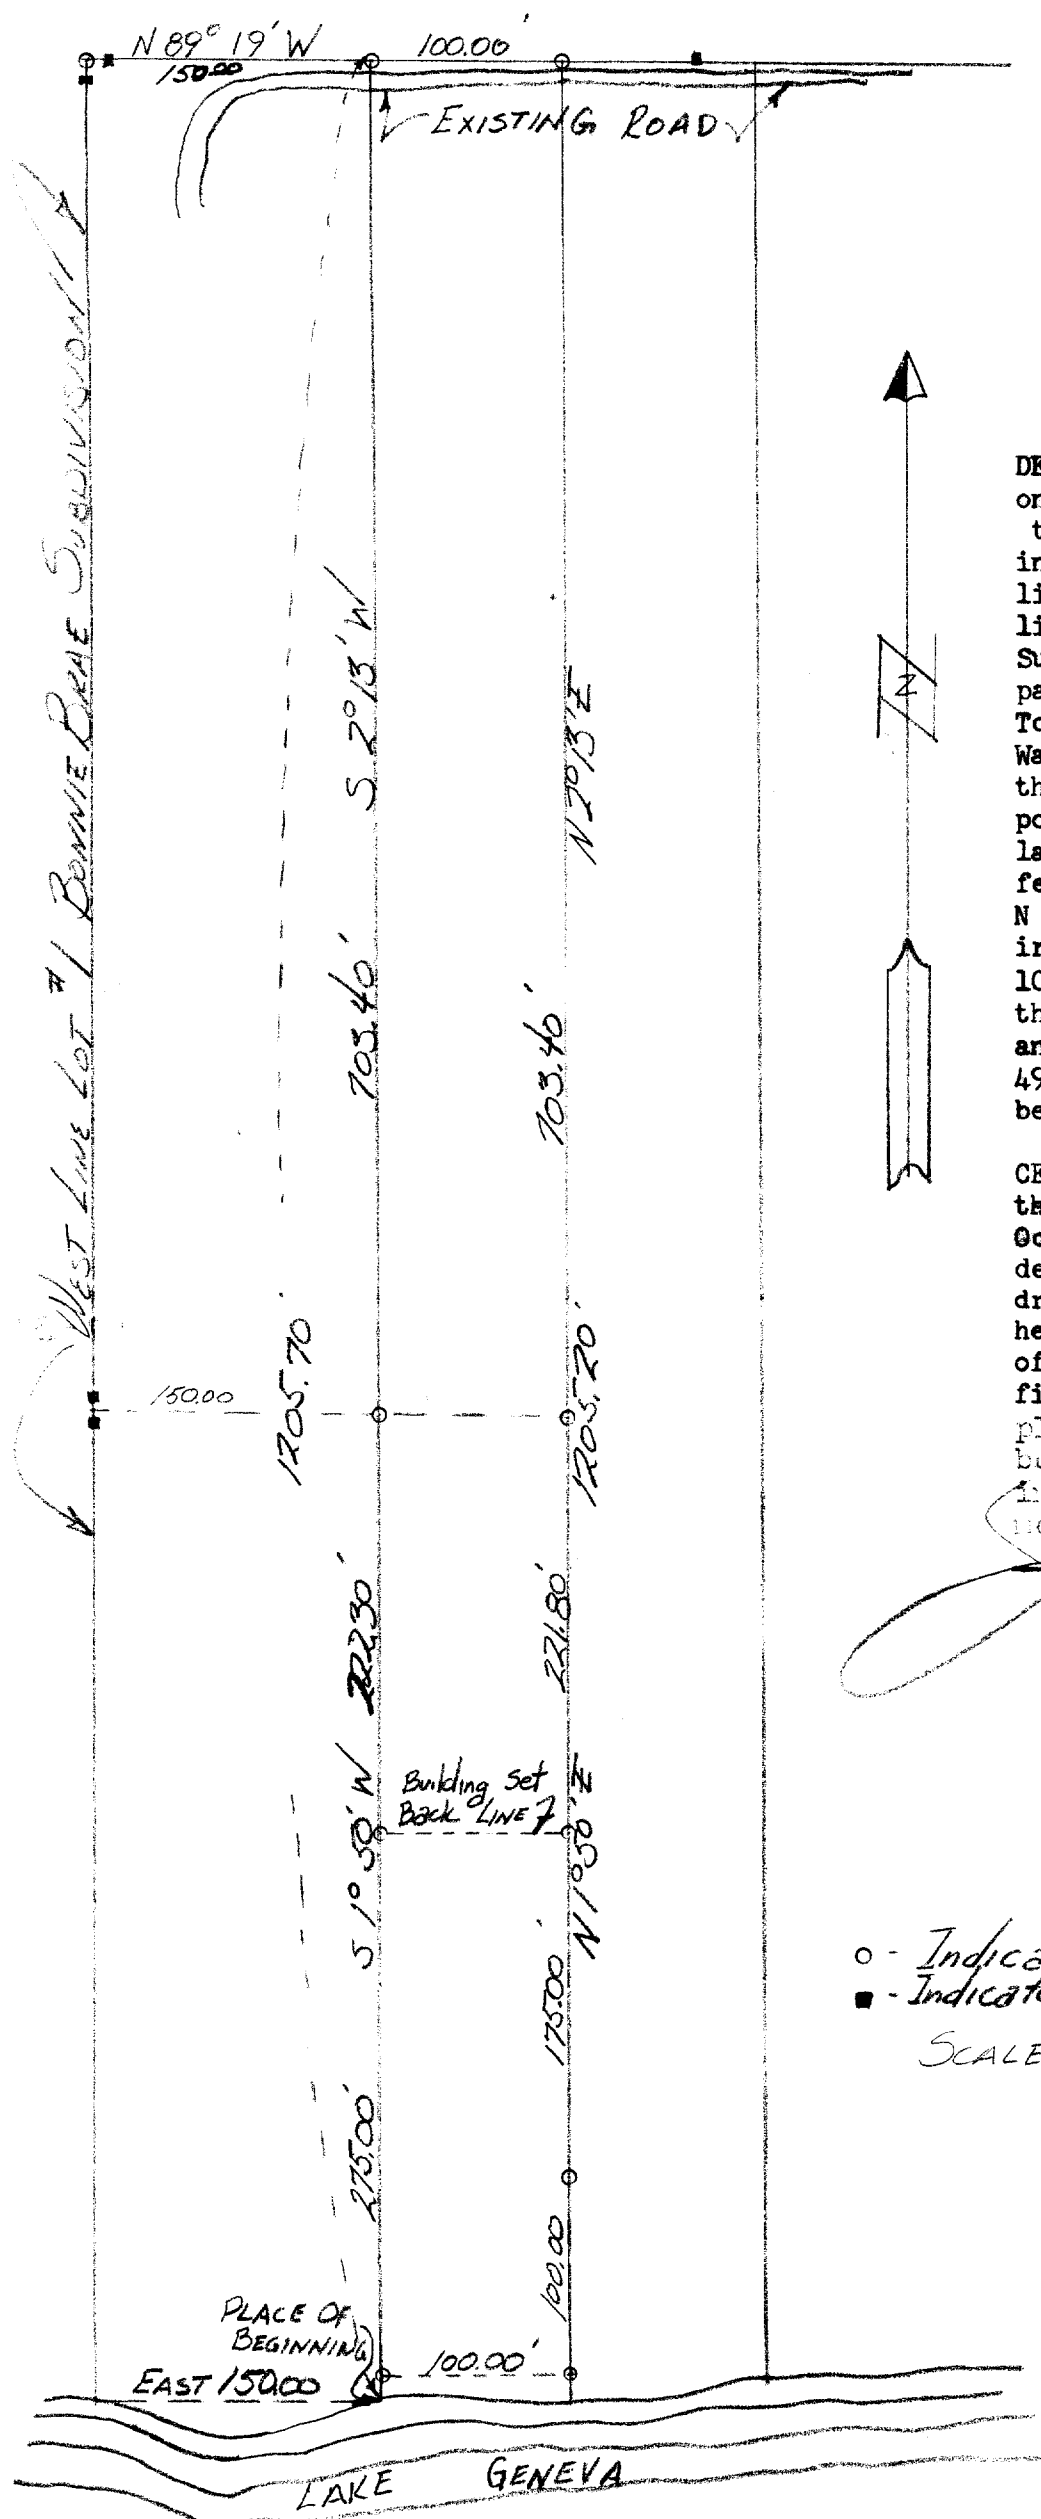

DESCRIPTION: Commencing at a point on the shore line of Lake Geneva that is 150.00 feet East of the intersection of the North shore line of Geneva Lake and the West line of Lot # 1 of Bonnie Brae Subdivision, a subdivision of parts of Sections 3 and 4 of Town 1 North, Range 17 East, Walworth County, Wisconsin; thence East 100.00 feet to a point on the shore line of said lake, thence N 1° 50' E 496.80 feet to an iron stake, thence N 2° 13' E 703.40 feet to an iron stake, thence N 89° 19' W 100.00 feet to an iron stake, thence S 2° 13' W 703.40 feet to an iron stake, thence S 1° 50' W 497.30 feet to the place of beginning.

CERTIFICATE: I, hereby certify, that I have on this 14th day of October, 1958 surveyed the above described property, and the drawing and description shown hereon are correct representations of the survey as conducted in the field. I further certify that the plat correctly shows the exterior boundary lines and all other improvements and their correct measurements.

James F. B. Agi
SURVEYOR NO (272)



- - Indicates Iron Stake
- - Indicates Barre Granite Monument

SCALE 100' = 1"

BB-1A
2B

117-31B