

PREPARED FOR
J.T. CONTRACTING
309 MAPLE ST.
FORT ATKINSON WI. 53538




PLAT OF SURVEY

-OF-


LOTS 64 AND 65, BLOCK 4, LAKE VIEW PARK SUBDIVISION,
LOCATED IN SECTION 16, TOWN 1 NORTH, RANGE 16 EAST,
WALWORTH COUNTY, WISCONSIN.

KROTT SURVEYING INC.

N3705 WILLOW BEND LANE
LAKE GENEVA WI. 53147
PHONE # (262)248-3697
FAX # (262)249-0639

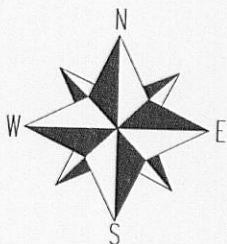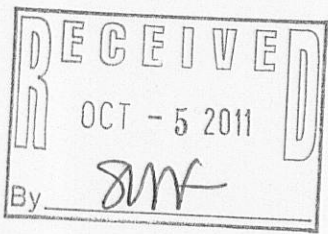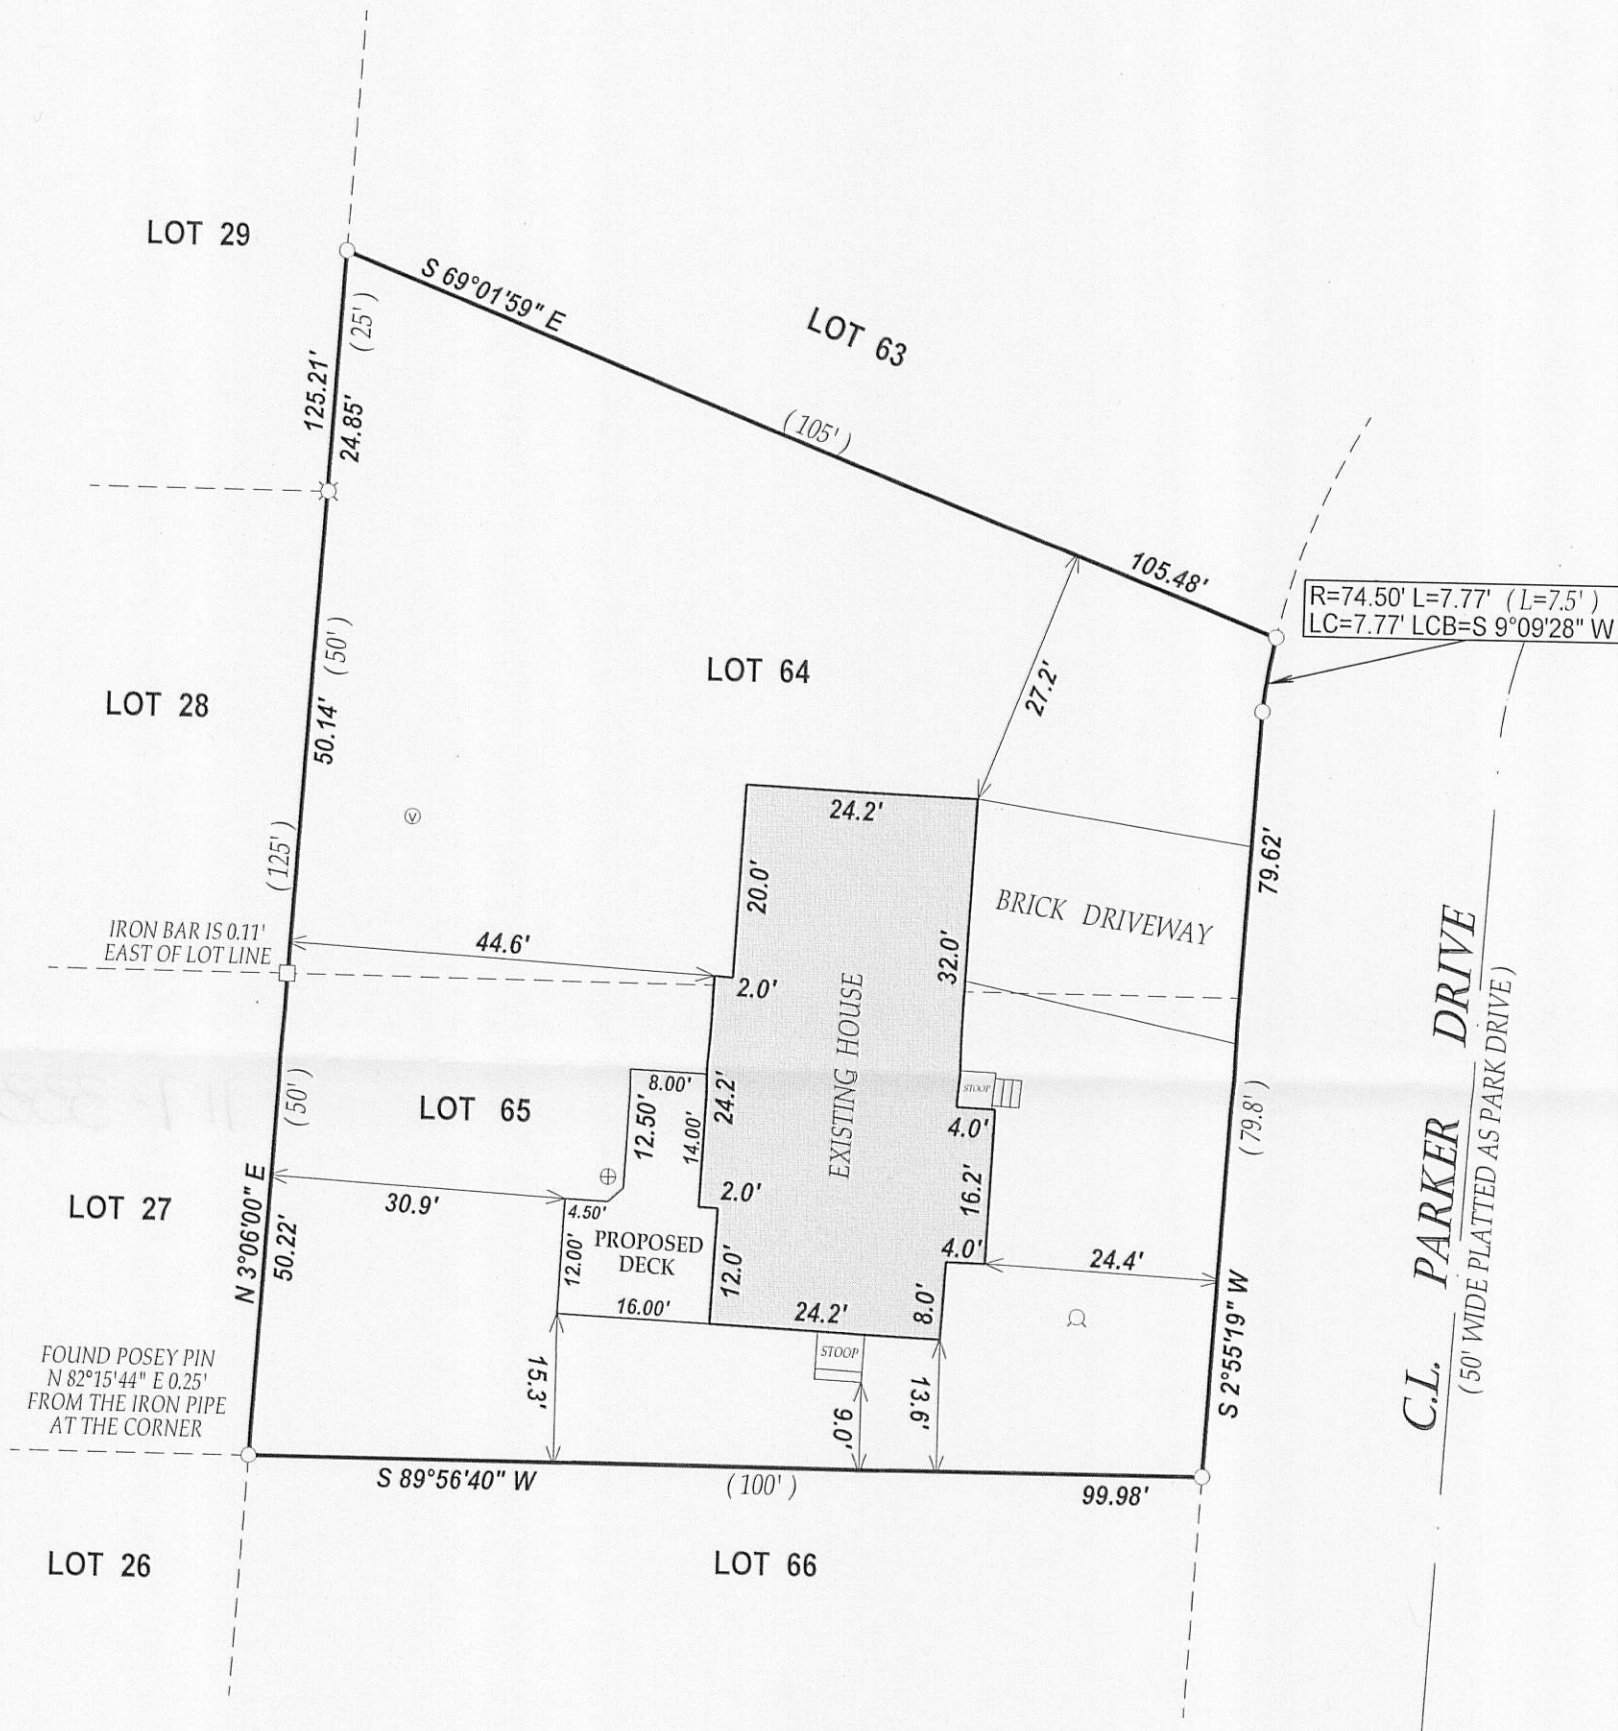

SCALE 1" = 20'

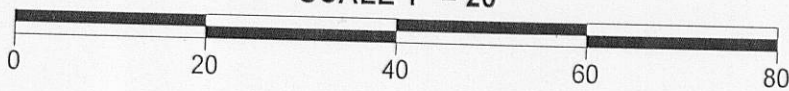

LEGEND

- FOUND IRON PIPE
- FOUND IRON BAR
- ⊗ FOUND POSEY PIN
- ⊙ WELL
- ⊕ CONCRETE LID
- ⊙ VENT

(XX) RECORDED AS


TAX ID # ILVP00026E2

JOB # 11-137

I have surveyed the above-described property and the above map is a true representation thereof and shows the size and location of the property, its exterior boundaries, the location and dimensions of all structures thereon, fences apparent easements and roadways and visible encroachments, if any.

This survey is made for the exclusive use of the present owners of the property, and also those who purchase, mortgage, or insure the title thereto within one (1) year from date hereof; and as to them I warrant the accuracy of said survey map.

NOTE: BEARINGS ARE REFERENCED TO THE RECORD PLAT.

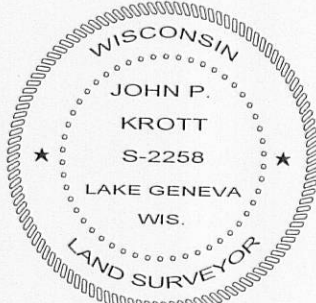

DATED THIS 22nd DAY OF SEPTEMBER 2011.

John P. Krott

JOHN KROTT S - 2258
Wisconsin Registered Land Surveyor
(original if signed in red)

117-3332