

Plat of Survey

of


Lots 1 & 2 in Block 8 of Genevista,

a subdivision located in the Southwest 1/4 of the Southwest 1/4 of Section 10, Town 1 North, Range 17 East, Town of Linn, Walworth County, Wisconsin.

ALSO, A parcel of land described in an Abridgment of Judgment recorded in Vol. 593 on Page 271 as Document No. 243647, as shown below:

Beginning at the Northwest corner of Lot 1, Block 8, Genevista Subdivision; thence East 25 feet to the centerline of the vacated roadway; thence South 158 feet along the centerline of said roadway; thence East 25 feet; thence North 158 feet along the West line of said lot to the point of beginning.


Surveyed for: **Jean M. Barry Trust**
2729 North Dayton Street
Chicago, Illinois. 60614

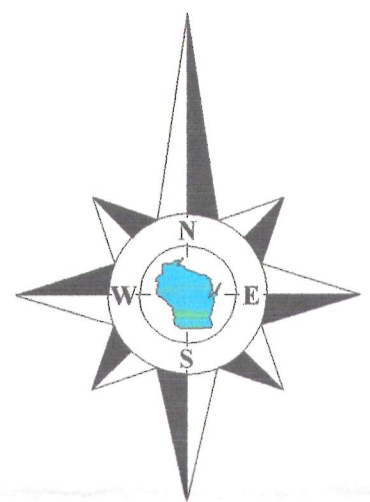

Bearings reference to previous surveys of record.



- Notes:**
- 1) This survey plat is not certified unless signed and sealed in red ink.
 - 2) This survey is subject to Wisconsin lien laws. This Plat of Survey is the notice of intent to file lien. Lien waiver required.

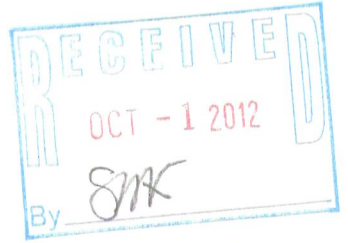


Copyright 2012 by Jensen & Olson Land Surveying, LLC.


All rights reserved. No part of this survey plat may be reproduced or transmitted in any form by any means - graphic, electronic, or mechanical, including photocopying, tracing, or information storage and retrieval systems - without permission in writing from Douglas G. Olson, Jensen & Olson Land Surveying, LLC.

I, Douglas G. Olson, Wisconsin Registered Land Surveyor, do hereby certify that this survey was performed by me, or under my direction in full compliance with the owner's/agent's instructions and Chapter A-E 7 of the Wisconsin Administrative Code "Minimum Standards for Property Surveys"; and that this map is an accurate representation thereof to the best of my knowledge and belief.

Douglas G. Olson
Wisconsin Registered Land Surveyor - 2093

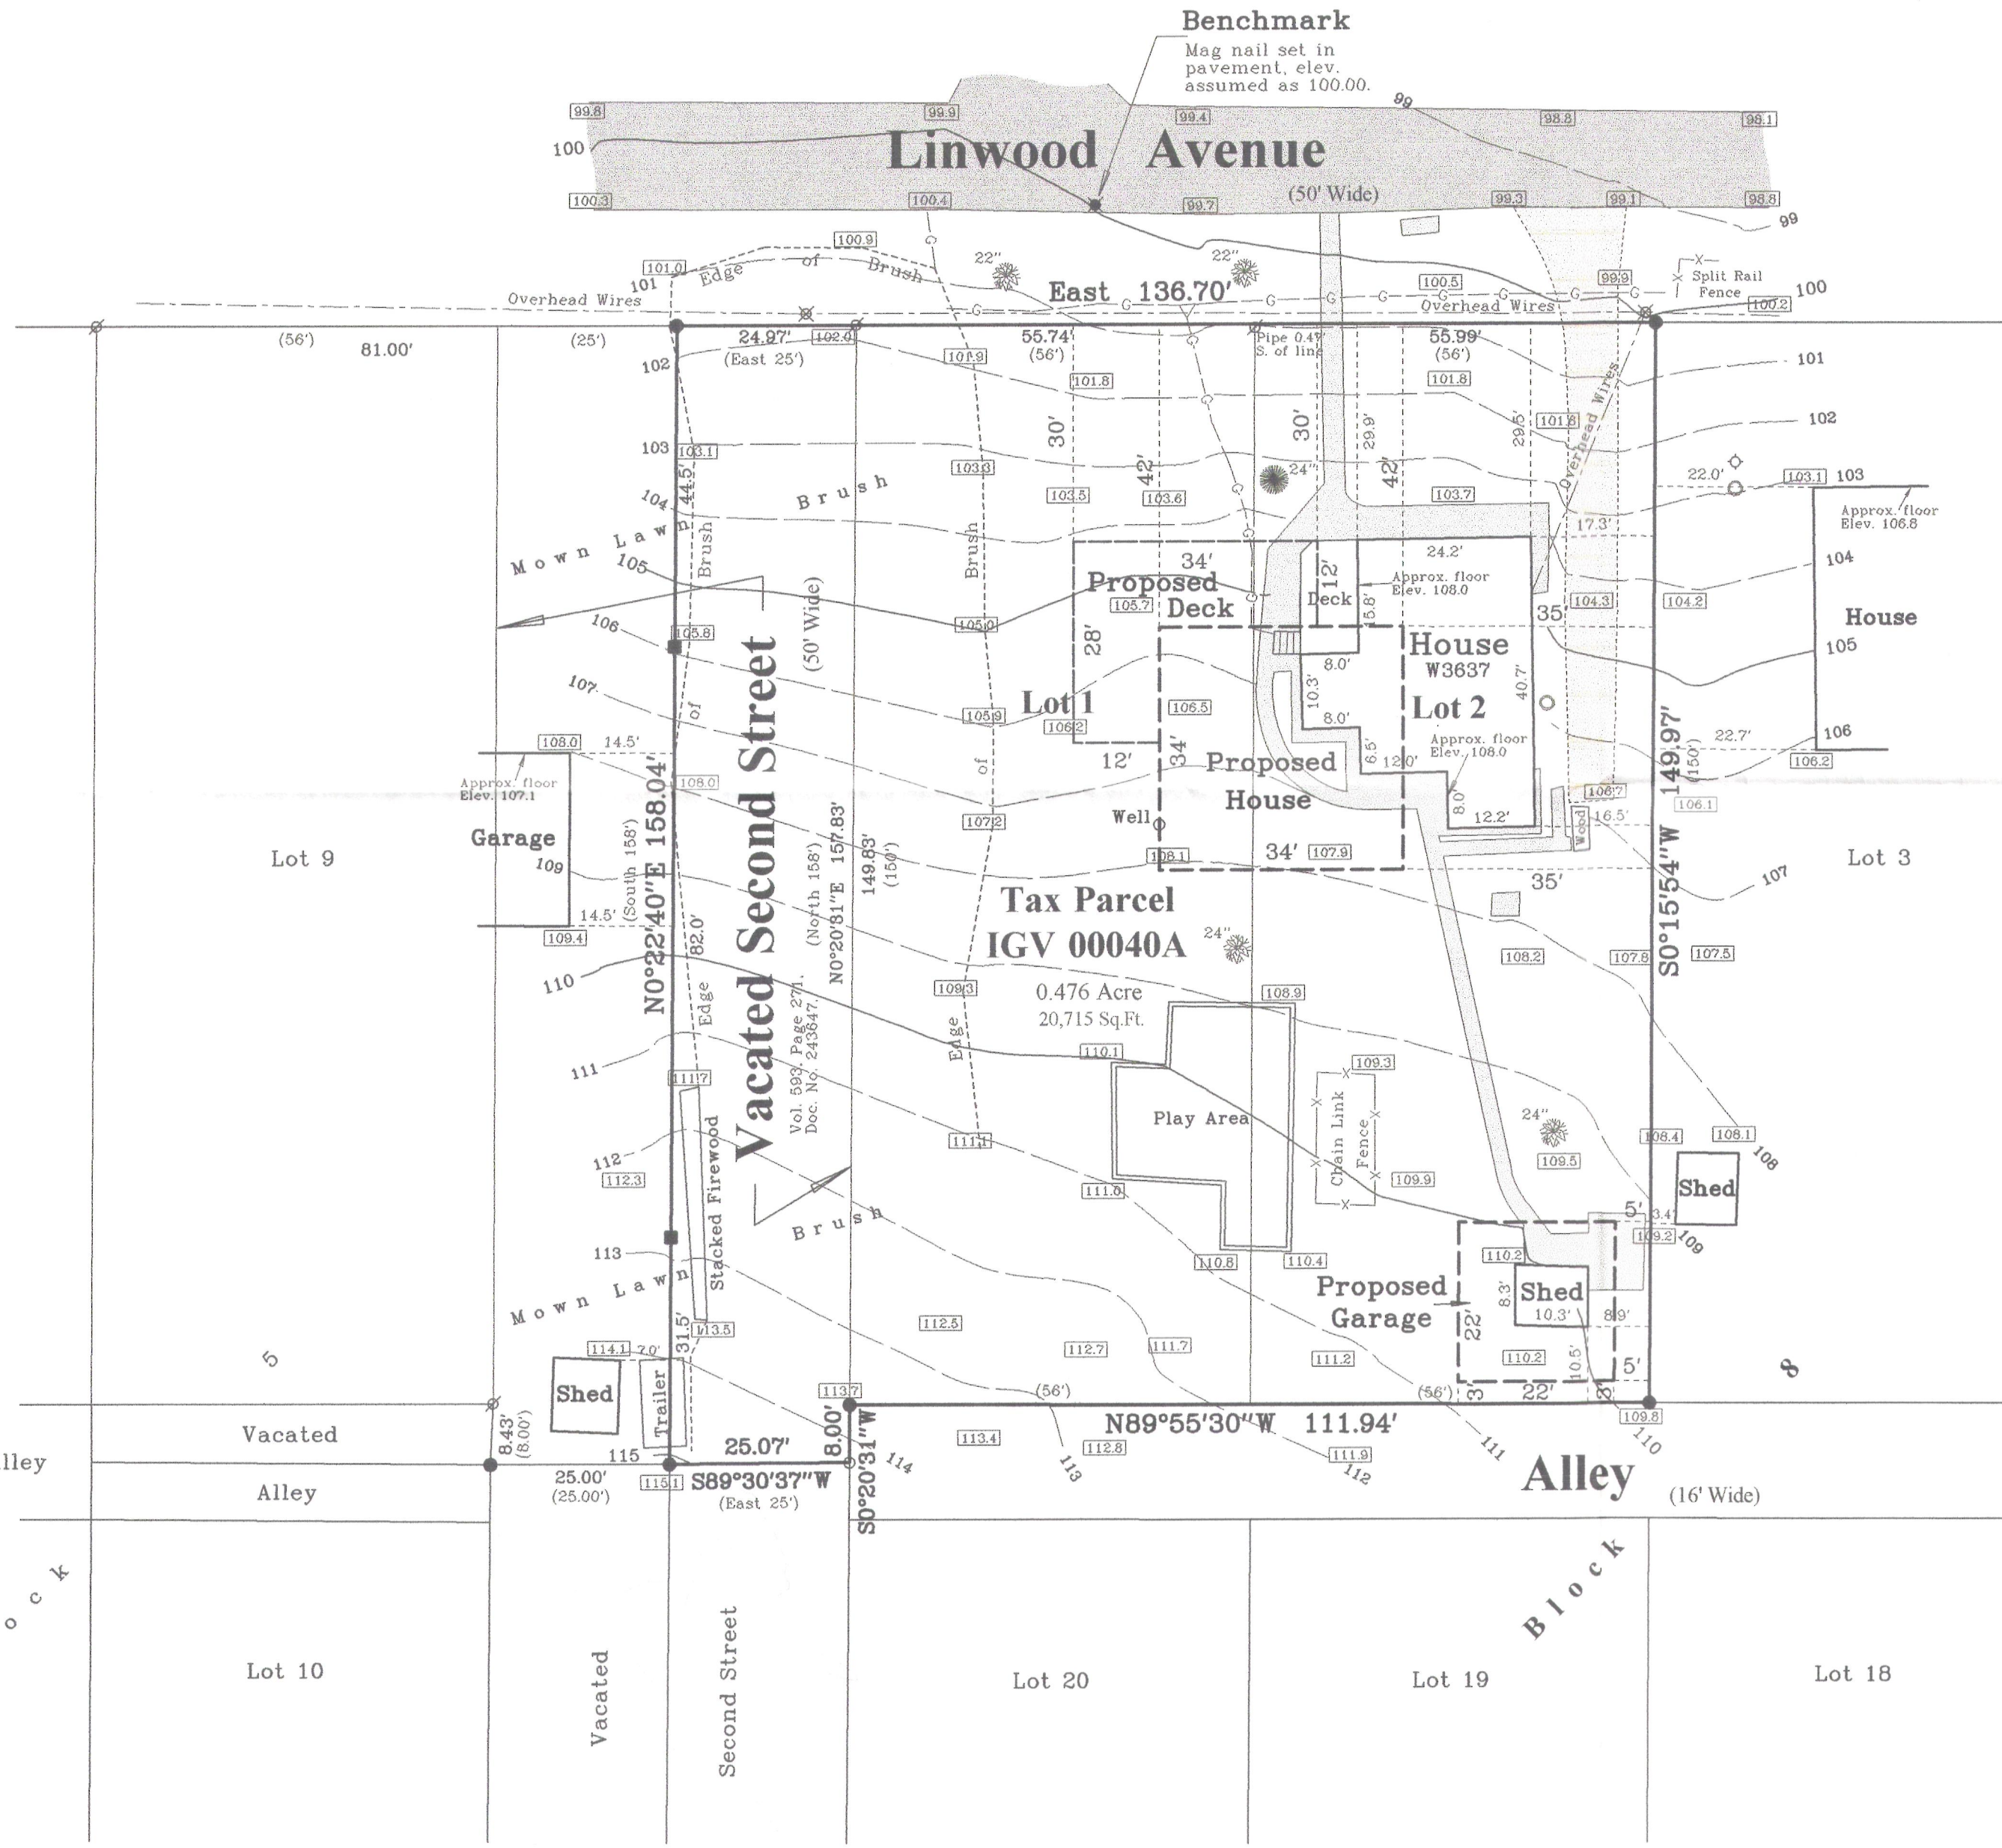

Survey Date: July 27, 2012.
Revisions: No. 1 - Set Lath

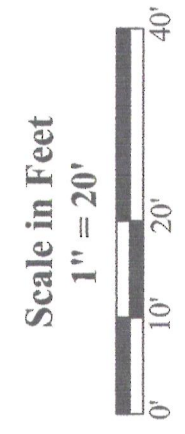

Jensen & Olson Land Surveying, LLC
45 South Wisconsin Street * P.O. Box 322 * Elkhorn, Wisconsin. 53121
Telephone: (262) 723-3434 * Facsimile: (262) 723-8044
Email: jensen.olson@elknet.net

Legend

- Found Iron Pipe
- Found Iron Rod
- Set Wood Lath
- Recorded Information
- Utility Pole
- Septic Vent
- Asphalt Surface
- Concrete Surface
- Gravel Surface
- Location of buried gas line as flagged by diggers
- Hotline
- Concrete Cover
- Deciduous Tree
- Coniferous Tree

Sheet 1 of 1 Sheets
Drawing Name: ltr7c-2012058-2012058Plat.dwg
Job Reference Number
2012.058

2012.058

IGV-40A

117.347