


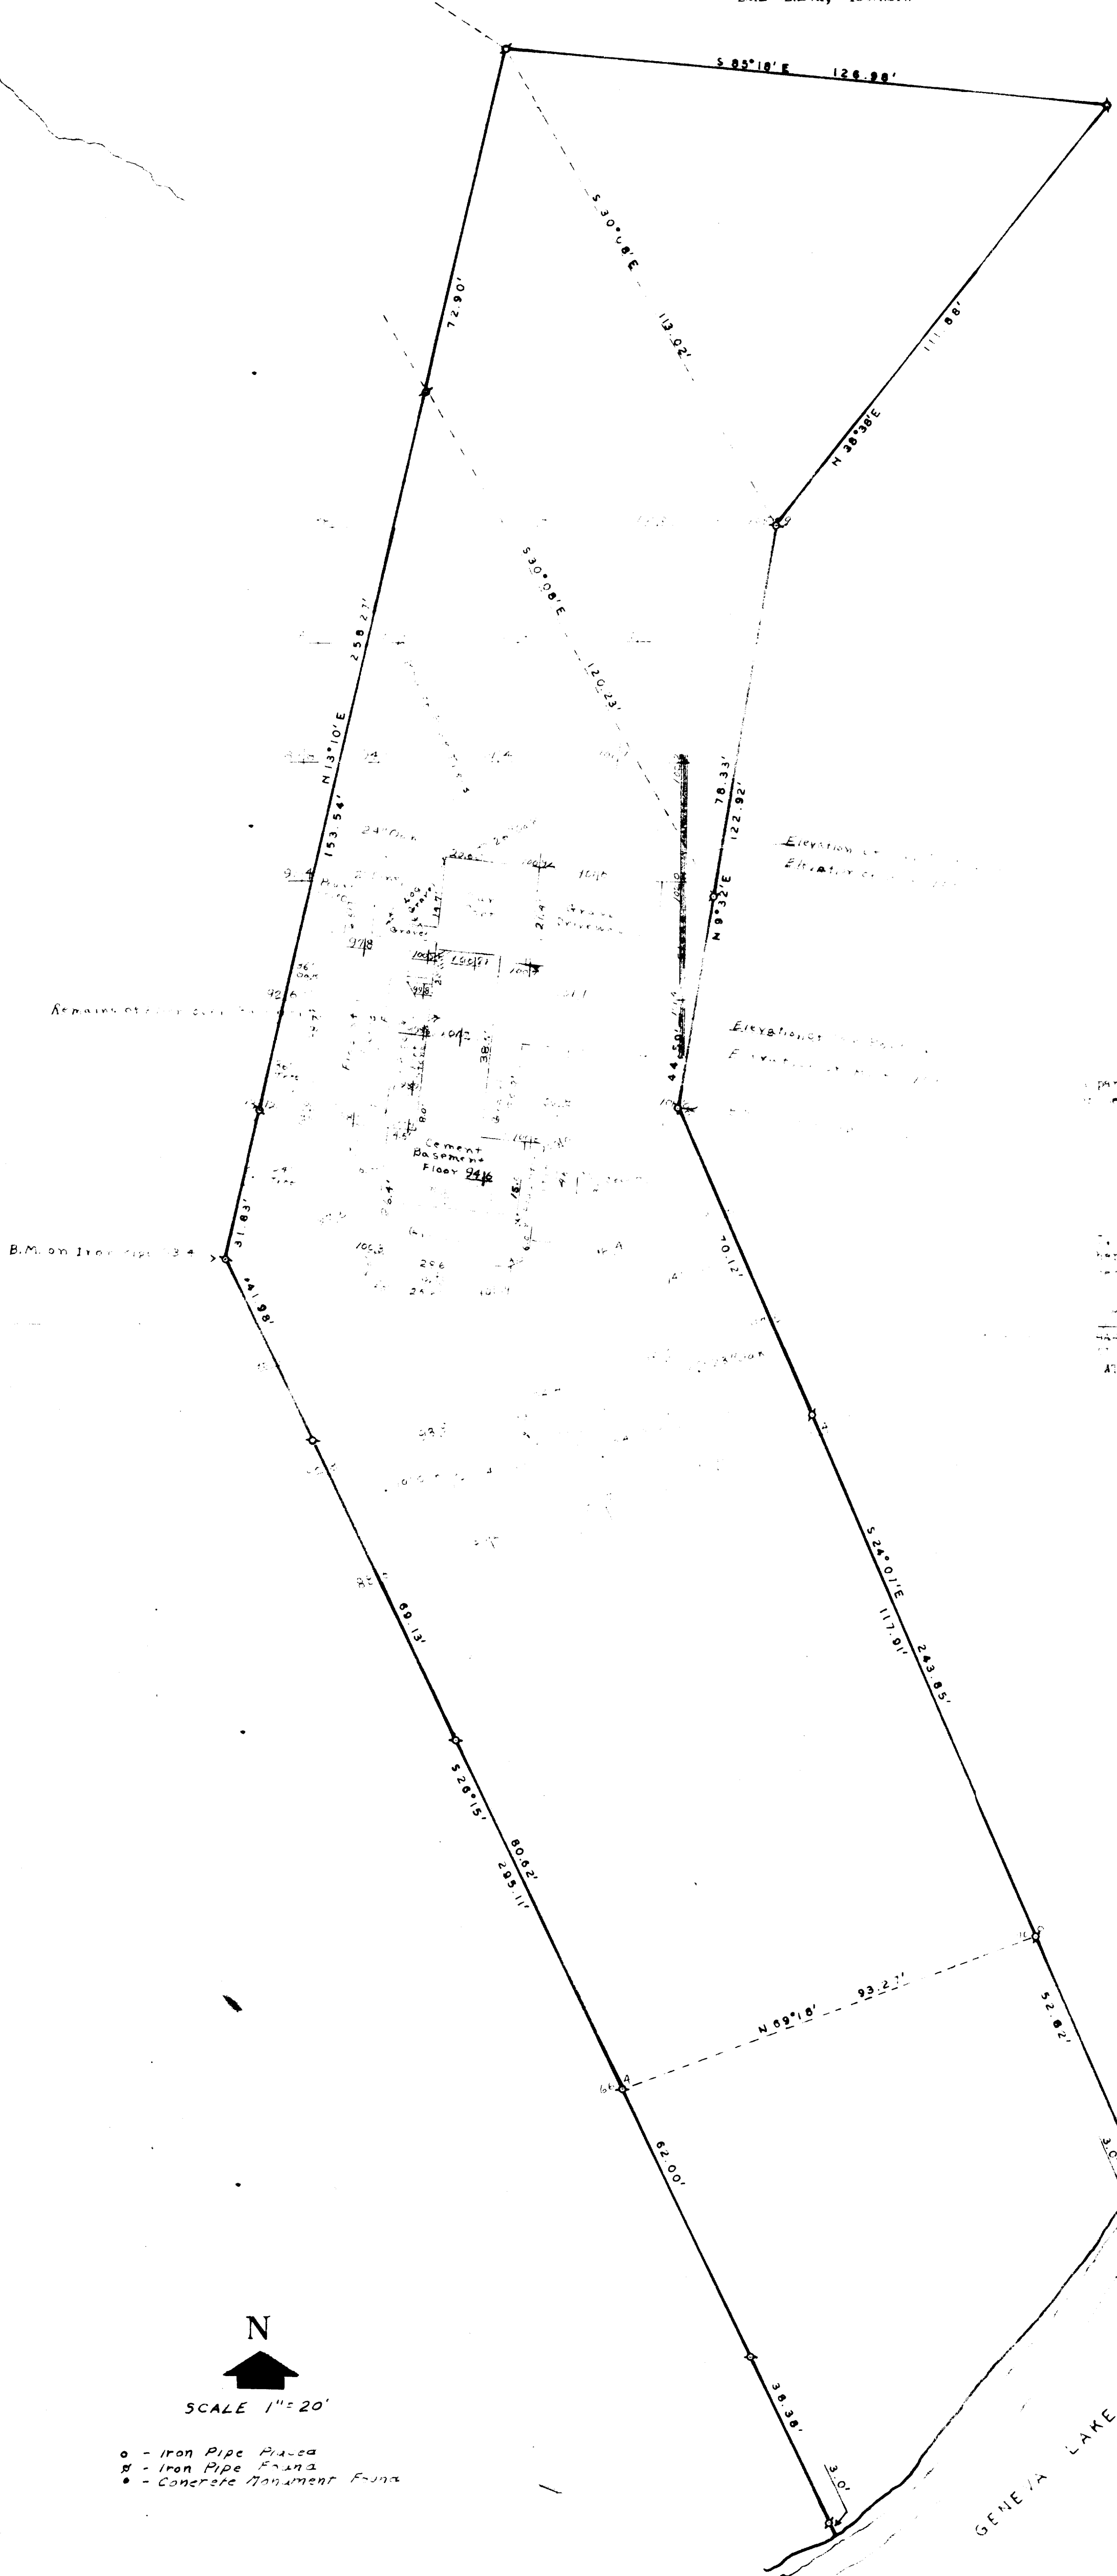

STATE OF WISCONSIN
County of Racine
A parcel of land located in Lot 1, Block 1, Subdivision located
in Sections 7 & 4, T. 1 N., R. 12 E., S. 1st Range, Wisconsin.

I, Harold H. Voit, do hereby certify that I have surveyed the property
herein described according to the official records, and that the plat
shown is a correct representation of the lot lines.

Harold H. Voit
Harold H. Voit
Surveyor
Attest October 31, 1926

N
SCALE 1" = 20'

- o - Iron Pipe Place
- # - Iron Pipe Found
- - Concrete Monument Found