


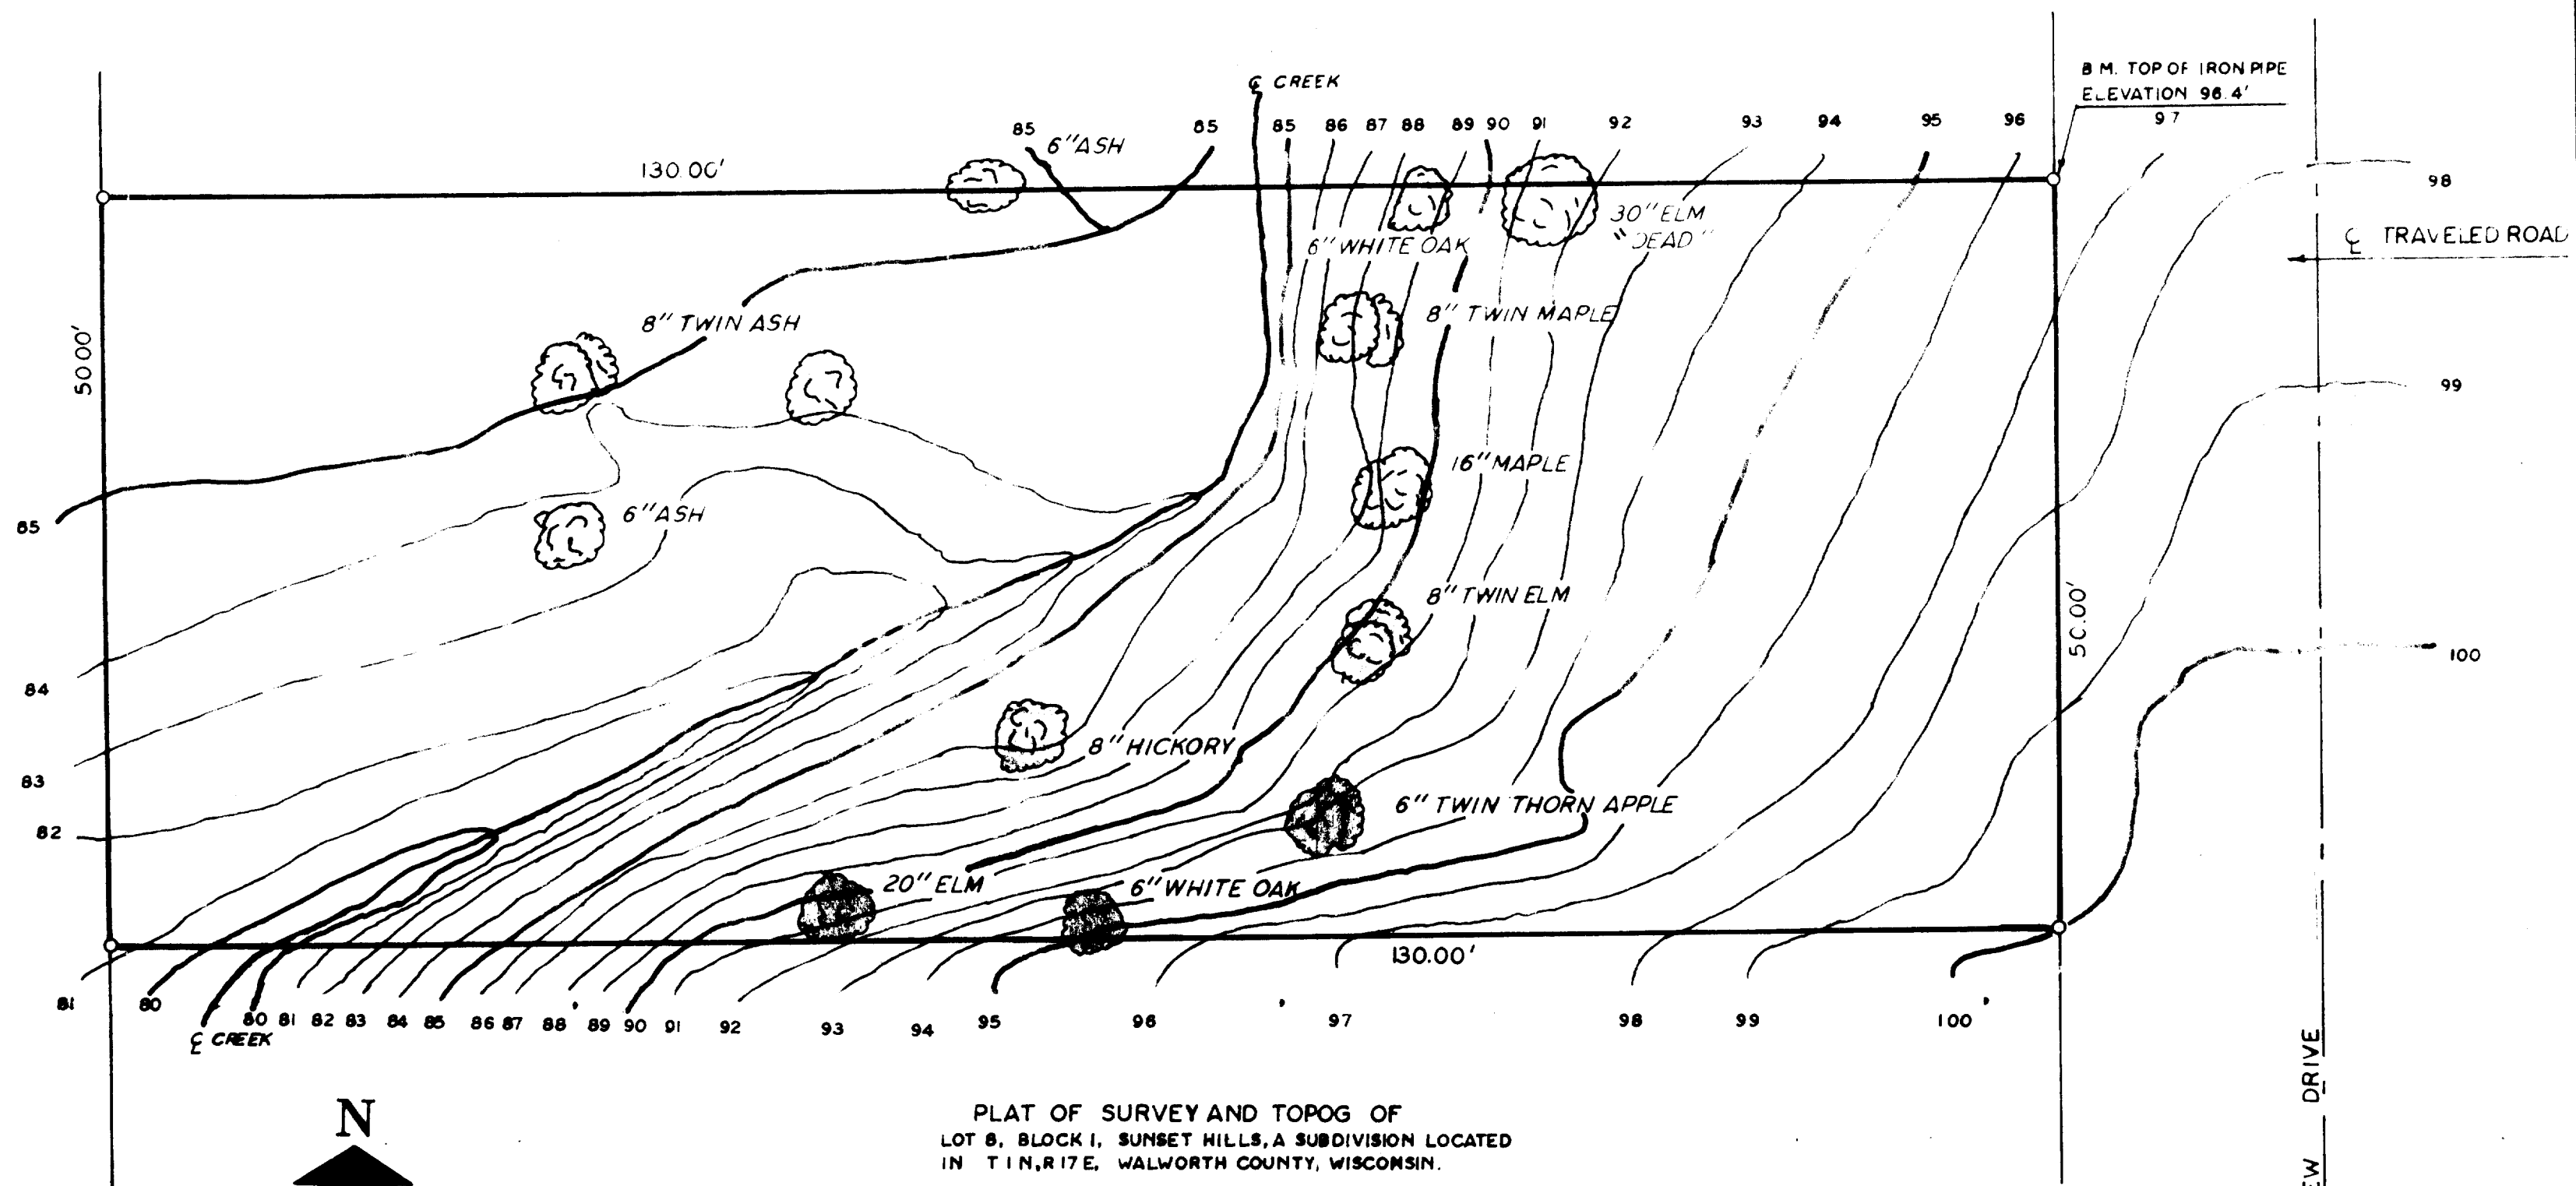

N
 SCALE: 1"=10'
 LEGEND

- ⌀ - IRON PIPE FOUND
- - IRON PIPE PLACED
- - CONCRETE MONUMENT

PLAT OF SURVEY AND TOPOG OF
 LOT 8, BLOCK 1, SUNSET HILLS, A SUBDIVISION LOCATED
 IN T1N, R17E, WALWORTH COUNTY, WISCONSIN.

I, HAROLD H. JOLE, do hereby certify that I have
 surveyed the property herein described according
 to the official records, and that the plat herein
 is a correct representation of the lot lines.

Harold H. Jole
 HAROLD H. JOLE
 WISCONSIN SURVEYOR, C-187
 DATE: March 20, 1927