



 

PLAT OF SURVEY OF

BLOCK 3, TRINKE ESTATES, A SUBDIVISION  
LOCATED IN SECTION 10, T 1 N, R 17 E, WALWORTH  
COUNTY, WISCONSIN.

HAROLD H. KOLB, WISCONSIN SURVEYOR S-187  
DATE: December 14, 1964.

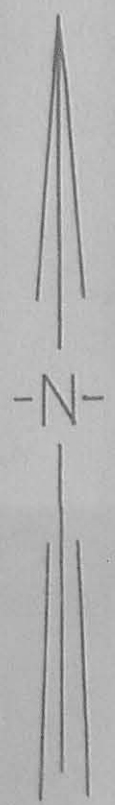

SCALE: 1/4" = 1'

PP - POWER POLE  
BO - BLACK OAK  
WO - WHITE OAK  
H - HICKORY  
⊙ - IRON PIPE FOUND