


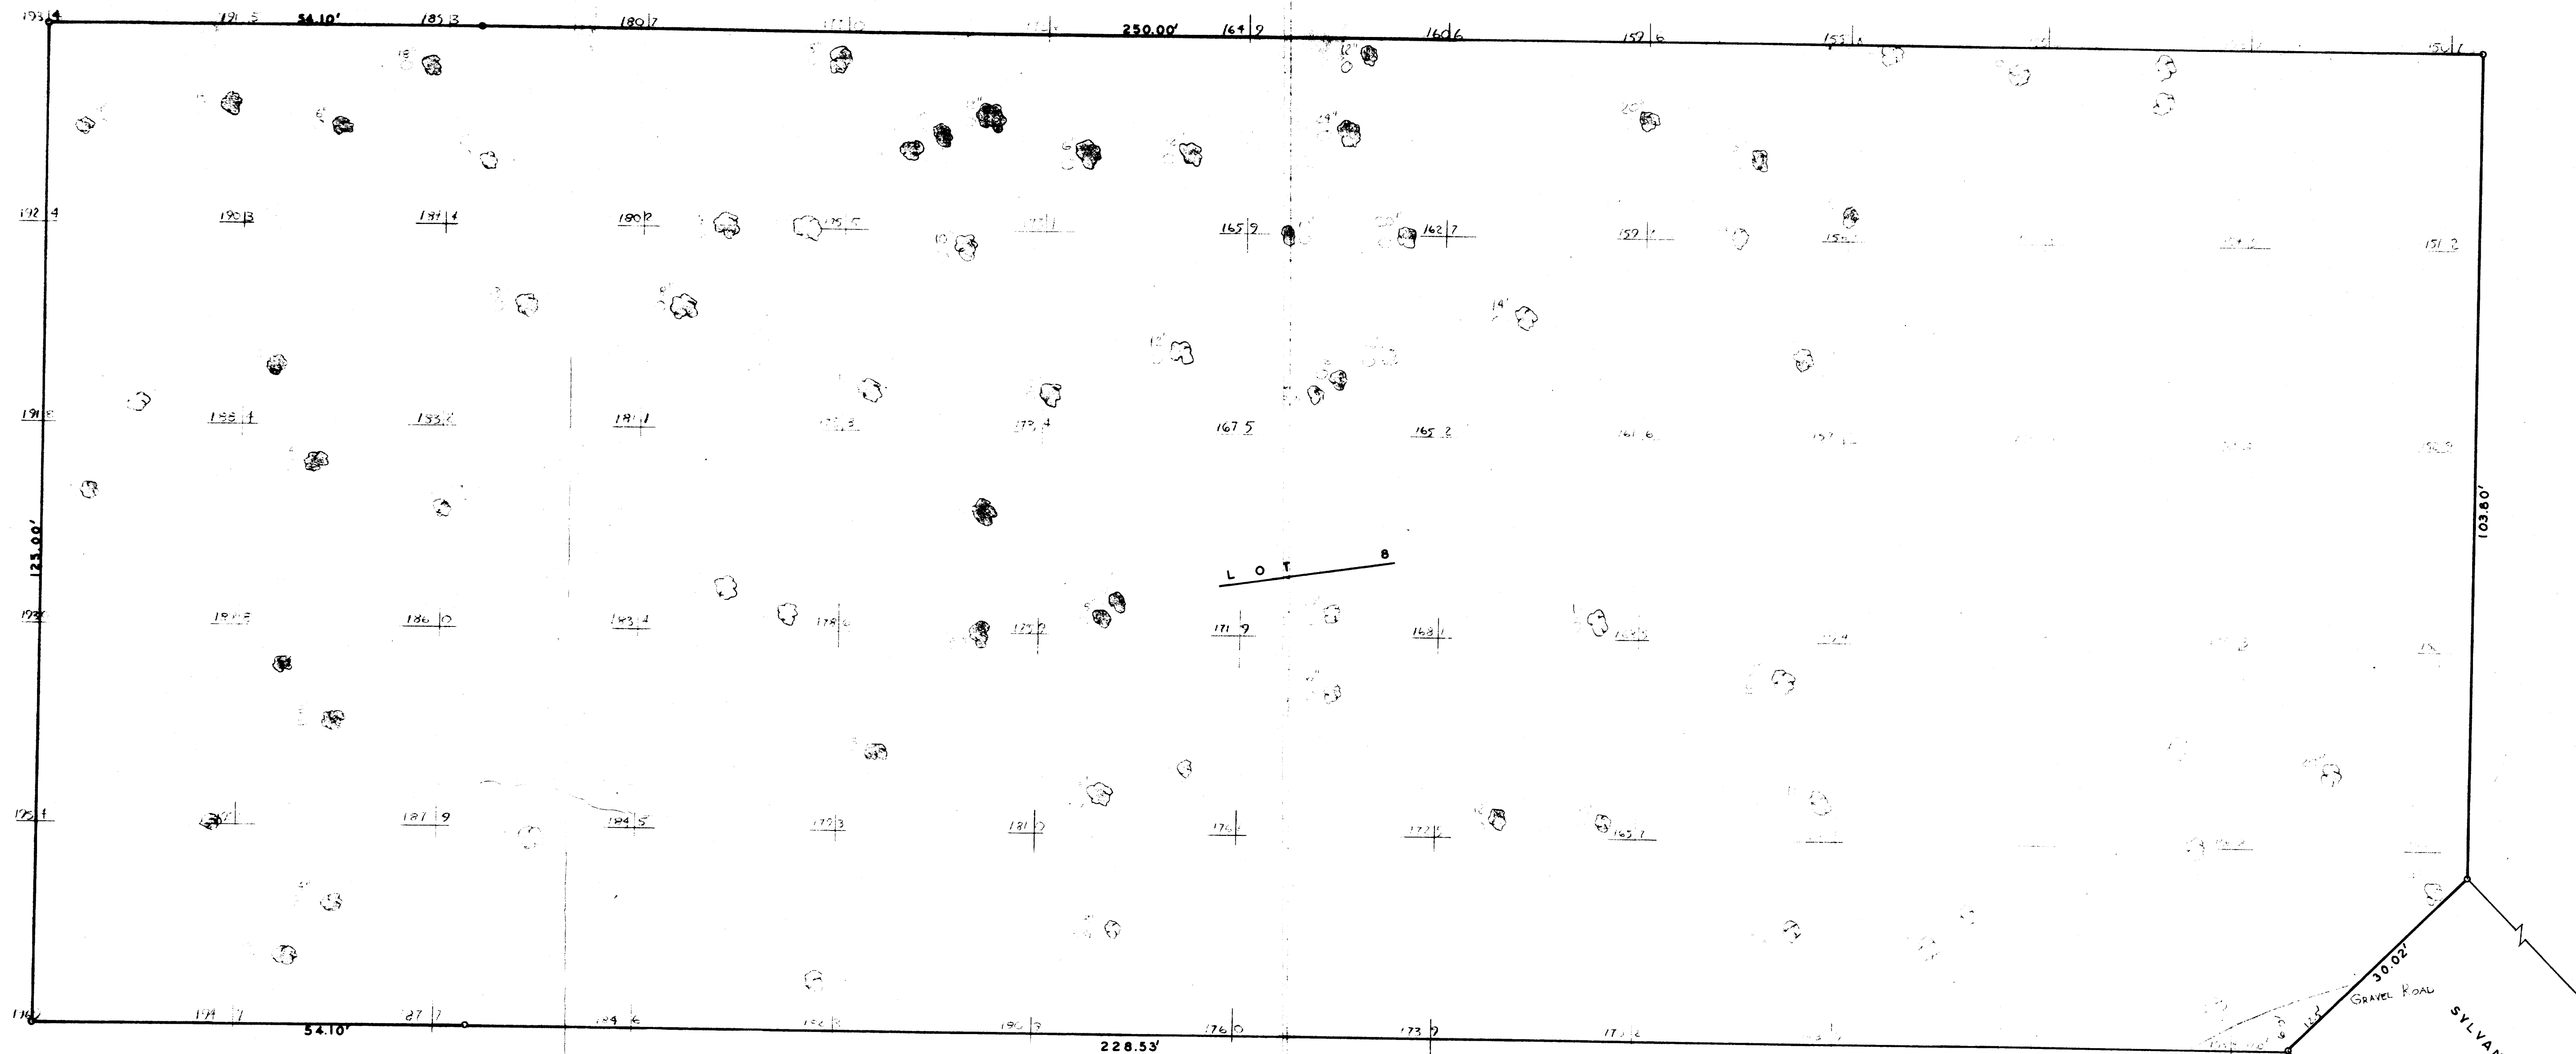

LEGEND
 O-IRON PIPE
 O-OAK TREE
 E-ELM TREE
 BW-BLACK WALNUT

SCALE 1"=10'



PLAT OF SURVEY OF LOT 6, Sylvan Trail Estates,
 located in Section 5, T 1 N, R 17 E, Walworth
 County Wisconsin.

I, HAROLD H. KOIB, do hereby certify that I have surveyed the
 property hereon described according to the official records,
 and that the plat hereon is a correct representation of the
 lot lines.

Harold H. Koib

HAROLD H. KOIB
 WISCONSIN REGISTERED LAND SURVEYOR, S-187
 DATE August 29, 1966