


KROTT SURVEYING INC
N3705 WILLOW BEND LANE
LAKE GENEVA WI. 53147
PHONE # (262)248-3697
FAX # (262)249-0639

-OF-



C.L. KNOLLWOOD DRIVE
(49.5' WIDE)

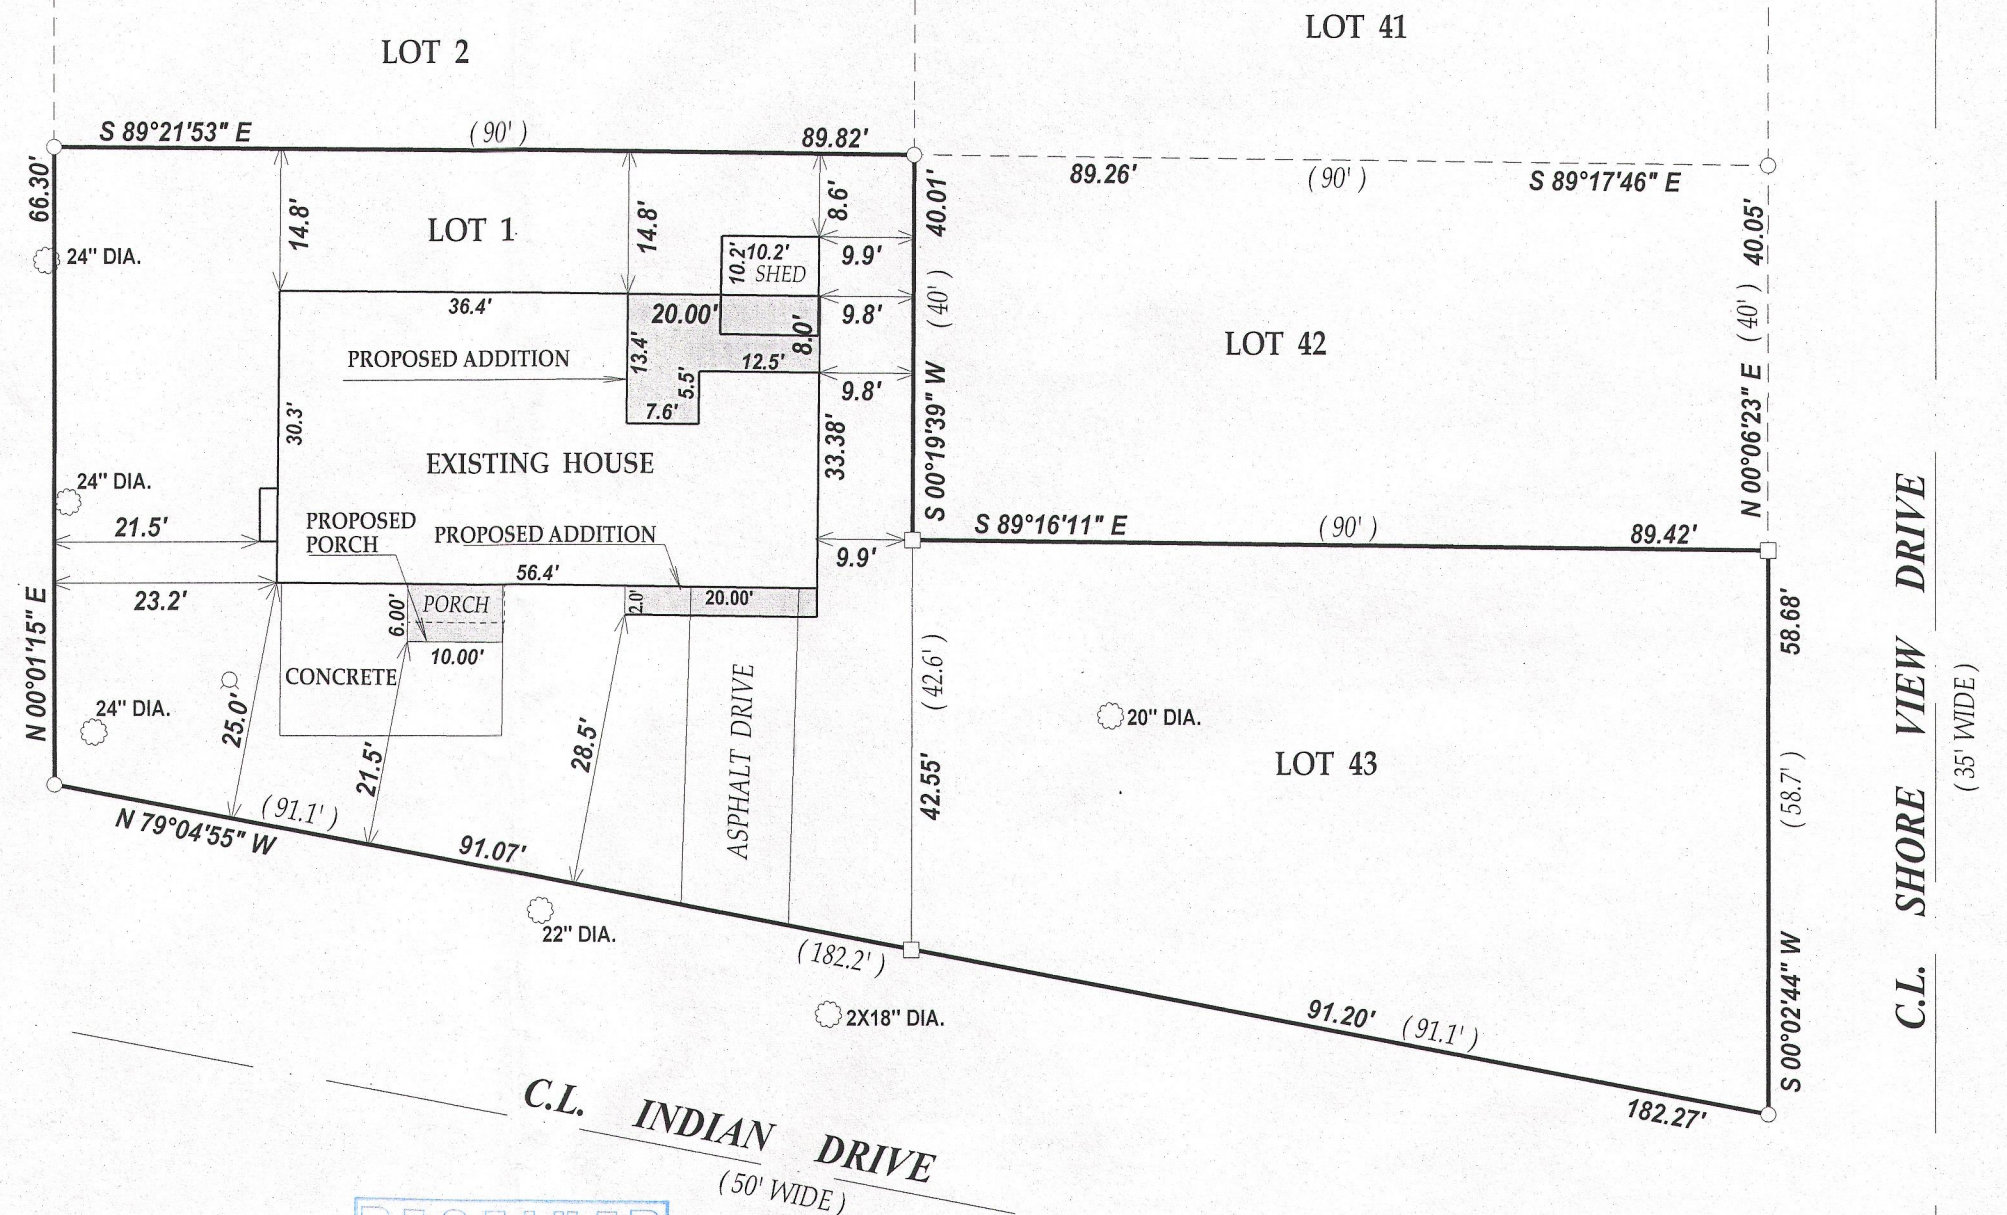

RECEIVED
OCT 4 2013
By *gle*

0 20 40 60

NOTE: BEARINGS ARE REFERENCED TO PREVIOUS SURVEY RECORDS

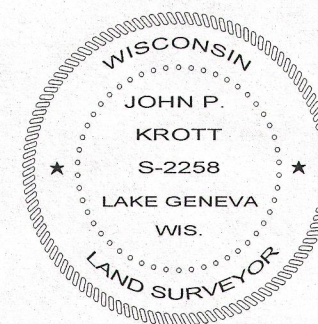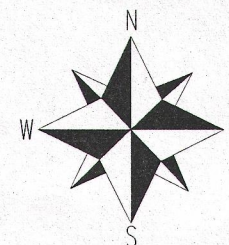

John P. Holt

JOHN KROTT S - 2258
Wisconsin Registered Land Surveyor
(original if signed in red)

ICI - 168
ICI - 189

117- 3575