


PLAT OF SURVEY
HIGHFIELD GLEN CONSERVANCY, A SUBDIVISION
RECORDED IN CABINET C, SLIDE 151

LOCATED IN THE SW 1/4 & NW 1/4 OF SECTION 31,
TOWN 1 NORTH RANGE 17 EAST,
WALWORTH COUNTY, WISCONSIN

ASSUMED S. LINE OF THE SW 1/4 OF SECTION 31-1-17
N 89°30'13" W 100.81'
FOR GRID NORTH
WALWORTH COUNTY
SOUTH ZONE

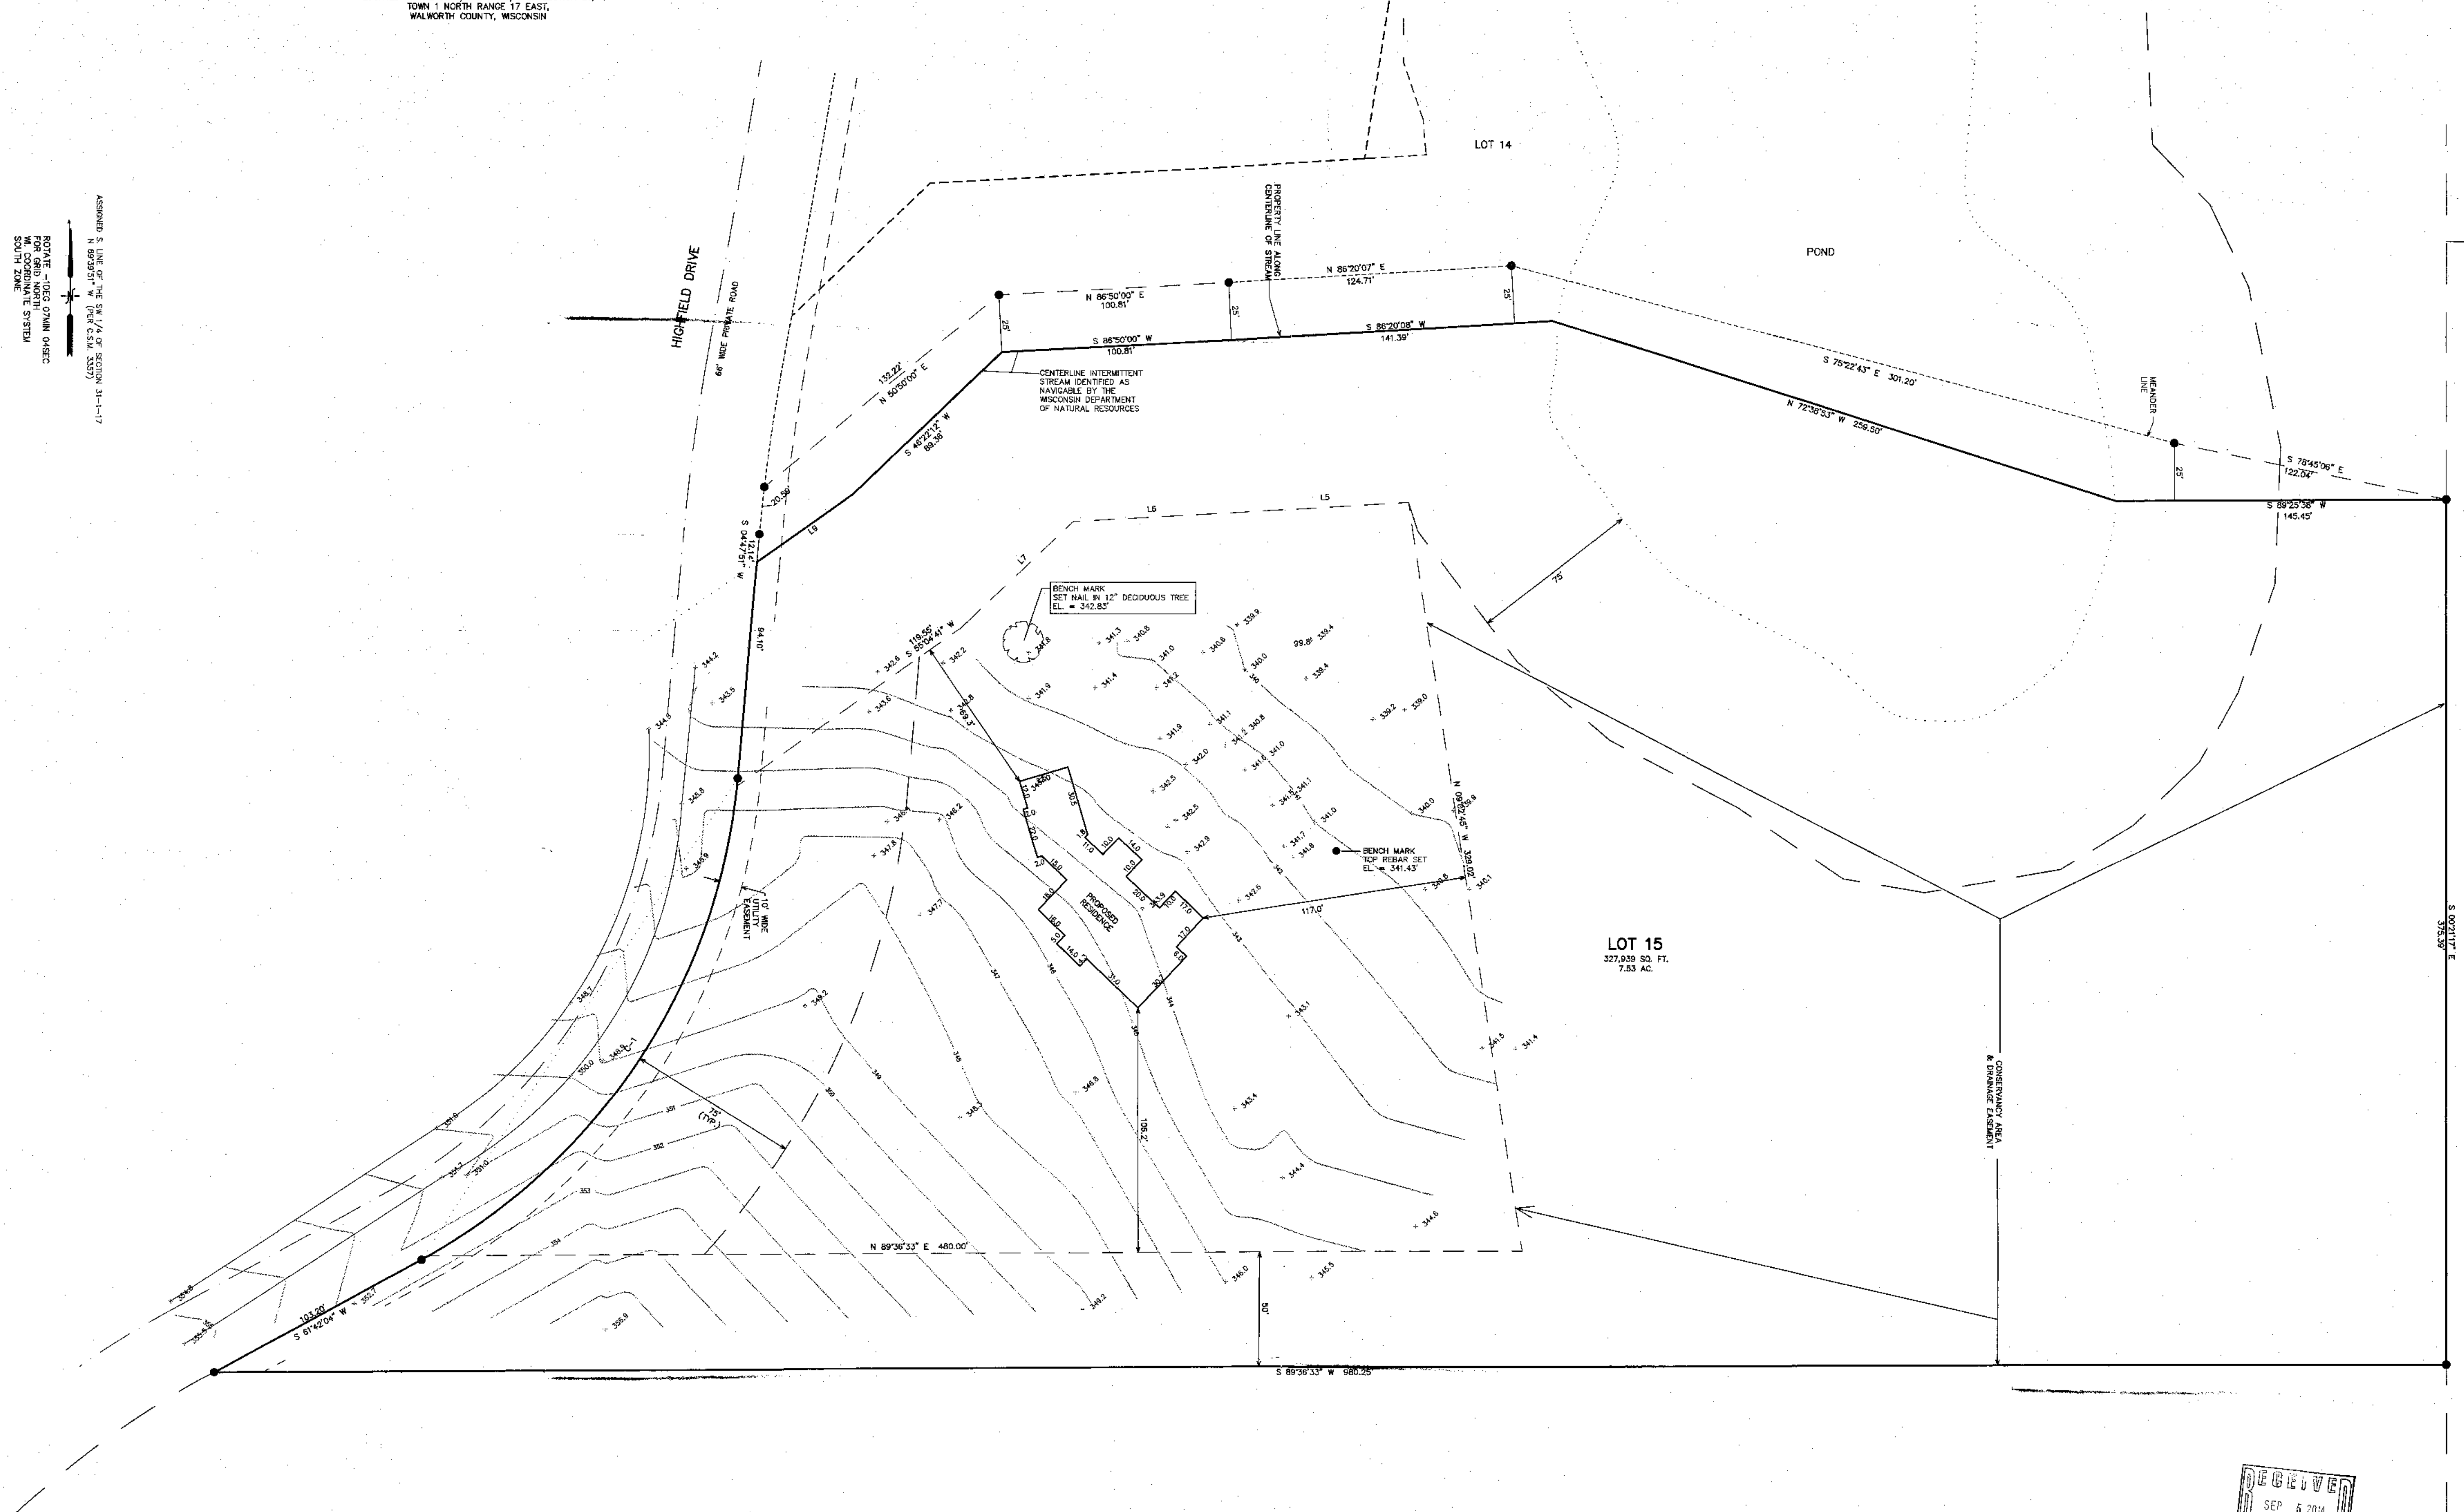

LINE	BEARING	DISTANCE
L1	S 89°30'13" W	74.26
L2	S 89°30'13" W	73.49
L3	S 89°30'13" W	61.42
L4	N 89°30'13" E	63.24

CURVE DATA	RADIUS	CHORD BEG	CHORD END	ARC
C-1	263.00	S 33°14'57.5" W	250.60	261.20

MAP SCALE IN FEET ORIGINAL 1" = 30'

NOTES: COPIES OF THIS MAP TO WHICH THE FOLLOWING CERTIFICATE
WILL APPLY SHOW THE SURVEYOR'S ORIGINAL SEAL AND SIGNATURE
IN RED INK. COPIES BY ANY OTHER MEANS MAY HAVE ALTERATIONS
WHICH DO NOT REPRESENT THE SURVEYOR'S WORK PRODUCT.
I HEREBY CERTIFY THAT THE ABOVE DESCRIBED PROPERTY HAS BEEN
SURVEYED UNDER MY DIRECTION AND THAT THE ABOVE MAP IS A TRUE
REPRESENTATION THEREOF AND SHOWS THE SIZE AND LOCATION OF
THE PROPERTY AND ITS EXTERIOR BOUNDARIES. THIS SURVEY IS
MADE FOR THE USE OF THE PRESENT OWNERS OF THE PROPERTY, AND
ALSO THOSE WHO PURCHASE MORTGAGE OR GUARANTEE THE TITLE
THEREIN WITHIN ONE YEAR FROM THE DATE HEREOF.

DATED: AUGUST 5, 2003

REVISED 07-25-2014
TO ADD TOPO & PROPOSED RESIDENCE

PETER S. GORDON R.L.S. 2101

PERMIT PLAT ORDERED BY:
C. WEBER BUILDERS, INC.
C. 77890 CITY ROAD
DELAN, WI. 53115

FARRIS, HANSEN & ASSOCIATES, INC.
ENGINEERING - ARCHITECTURE - SURVEYING
7 RIDGEWAY COURT P.O. BOX 437
ELSTON, WISCONSIN 53121

OFFICE: (262) 723-2098 FAX: (262) 723-5886

REVISIONS

PROJECT NO.
5708.15
DATE
07-25-2014
SHEET NO.
1 OF 1

JUL 30 2014

DEC 15