


PLAT OF SURVEY

LOCATION: Lakeview Drive, Linn, Wisconsin

LEGAL DESCRIPTION: Lots 14, 15, 16 and 17 in Block 2 LAKEVIEW PARK, Located in the Northeast 1/4 of the Northeast 1/4 Section 16, Town 1 North, Range 17 East, Township of Linn, Walworth County, Wisconsin

December 4, 2017 (Drawing Only)
December 8, 2017 Revised - Added Approx. Topography by Others.
December 18, 2017 Revised House Location.
December 23, 2017 Proposed Dwelling Staked, Topography Added
January 3, 2018 Set Proposed Yard Grade Per Builder

Survey No. 108905

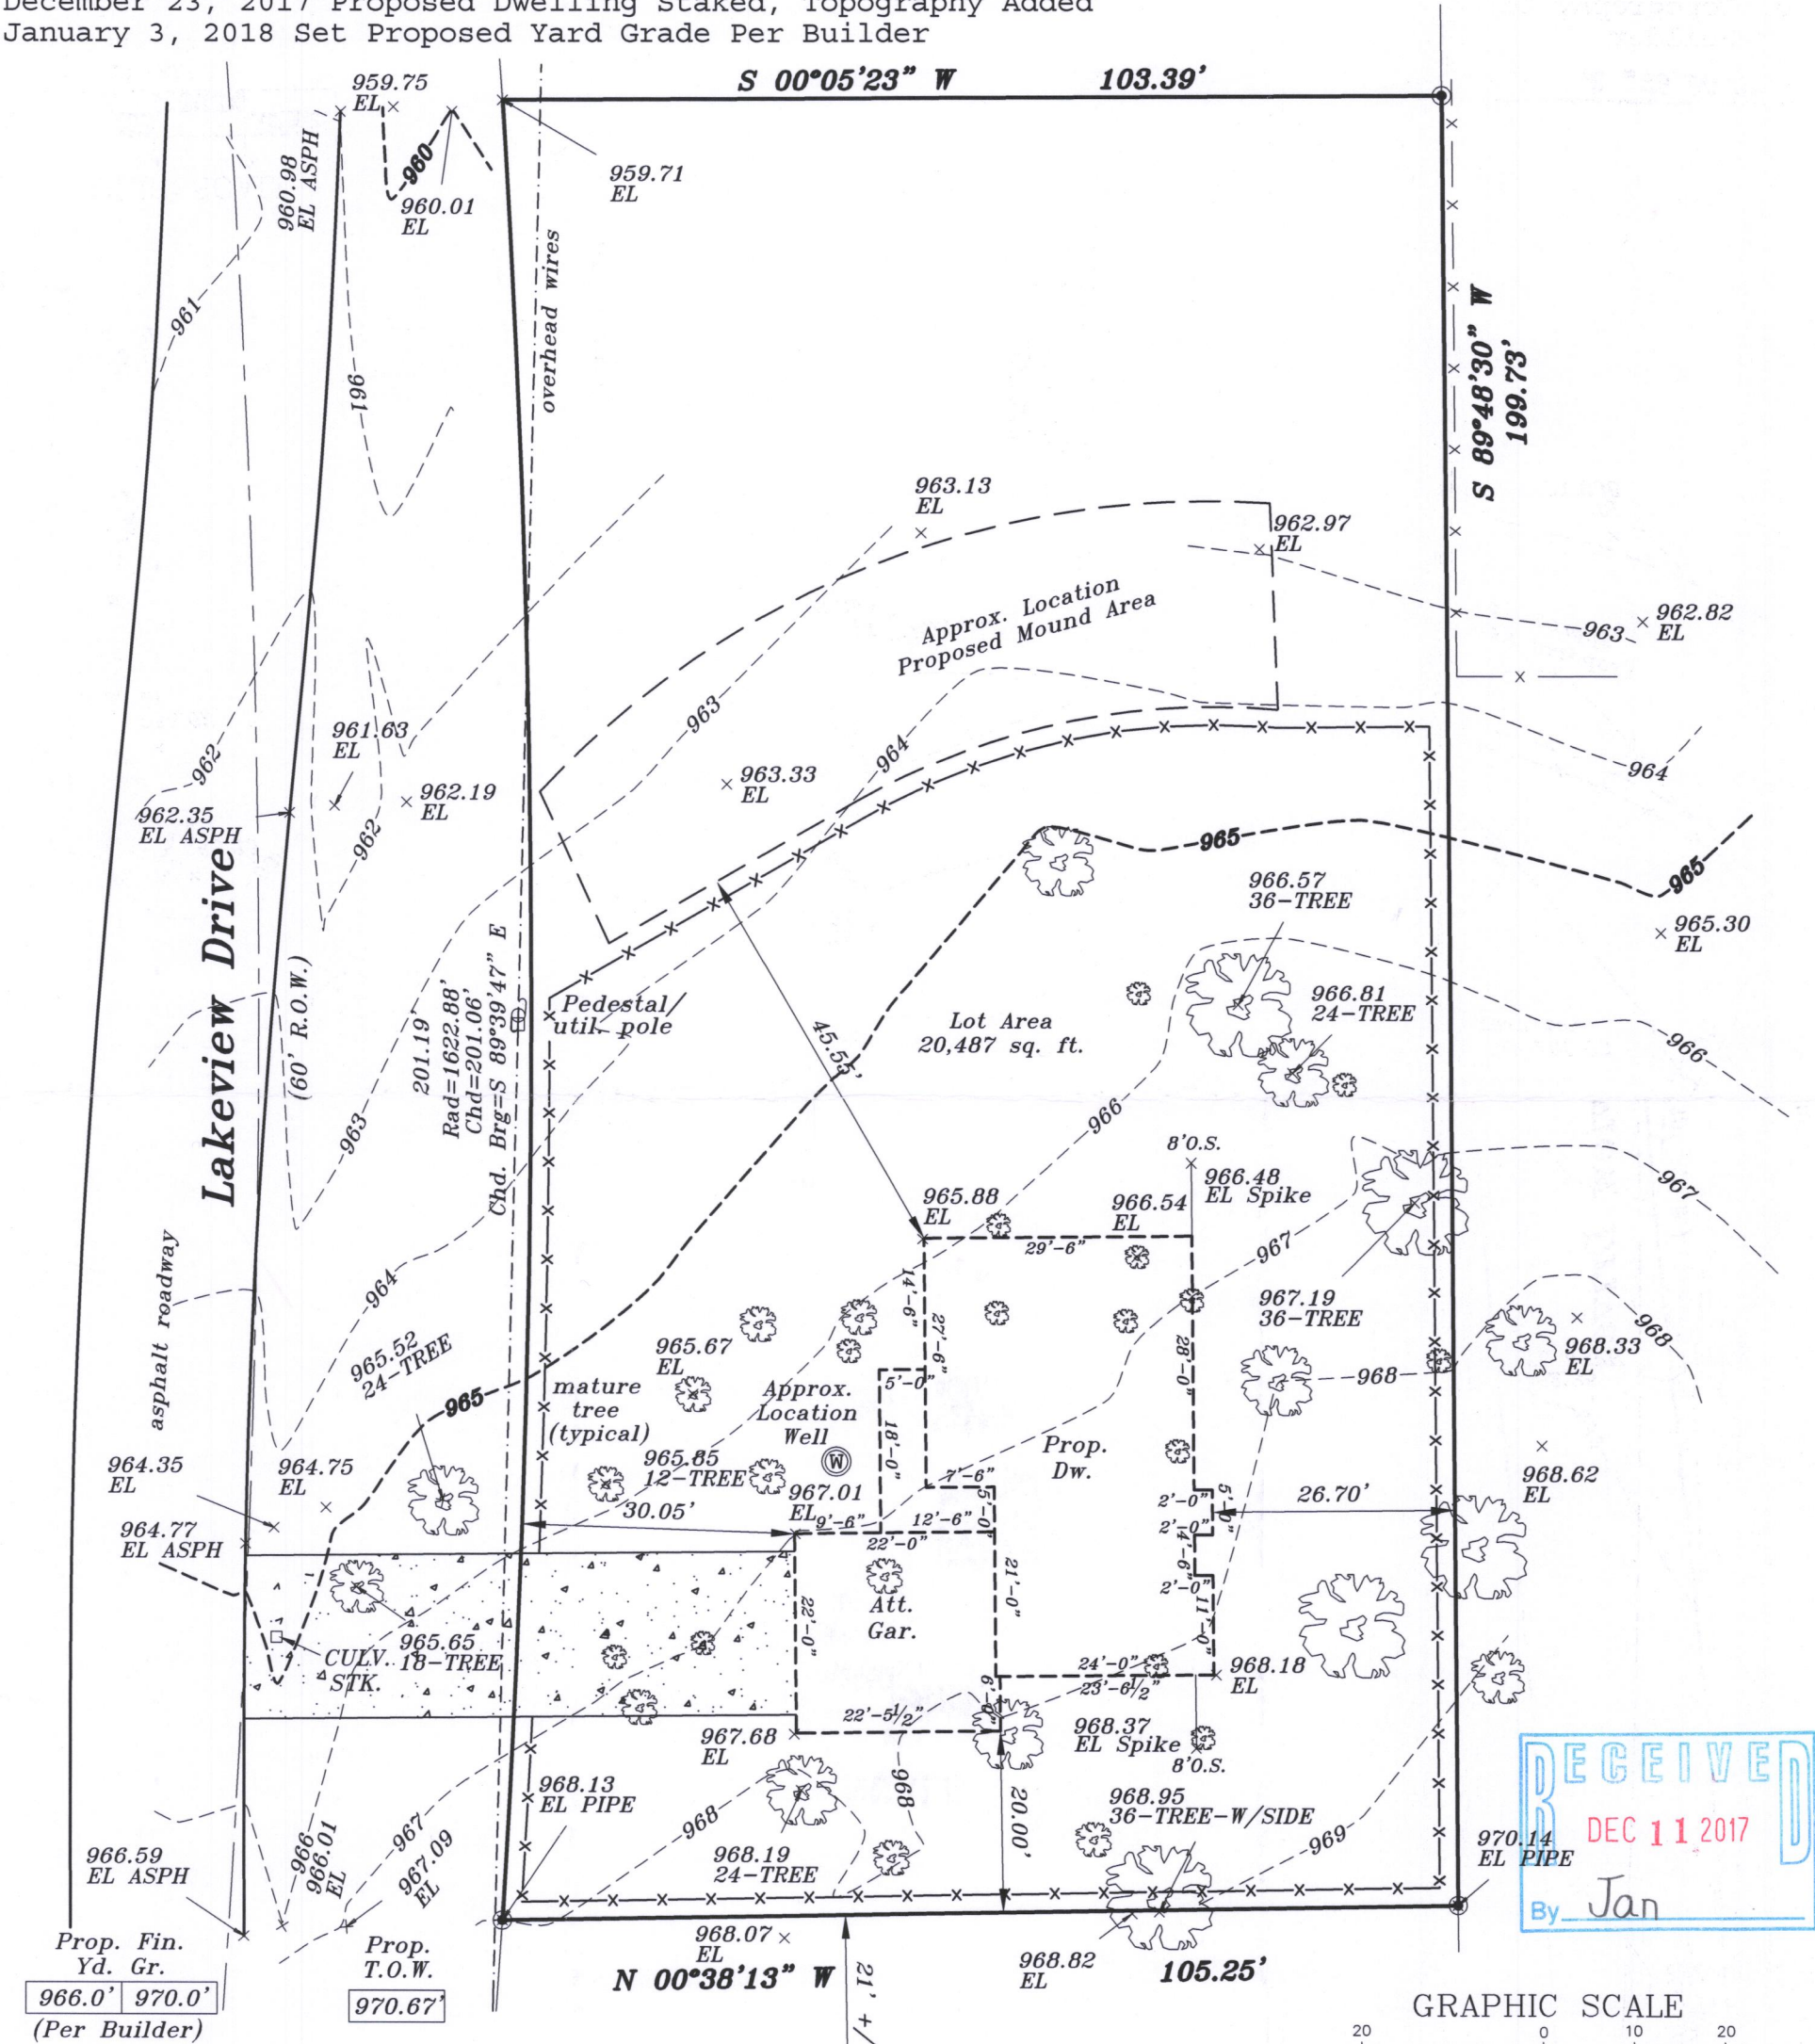

Prop. Fin. Yd. Gr. 966.0' 970.0' (Per Builder)
Prop. T.O.W. 970.67'


Proposed finished yard, 1st floor or top of foundation grade shown on this drawing is a suggested grade and should be verified by the owner, builder or municipality

METROPOLITAN SURVEY SERVICE, INC.

PROFESSIONAL LAND SURVEYORS AND CIVIL ENGINEERS
9415 West Forest Home Avenue, Suite 202
Hales Corners, Wisconsin 53130
PH. (414) 529-5380 FAX (414) 529-9787
email address: survey@metropolitansurvey.com

● — Denotes Iron Pipe Found
○ — Denotes Iron Pipe Set
000.0 — Denotes Proposed Grade

—x—x—x— Denotes Proposed Silt Screen

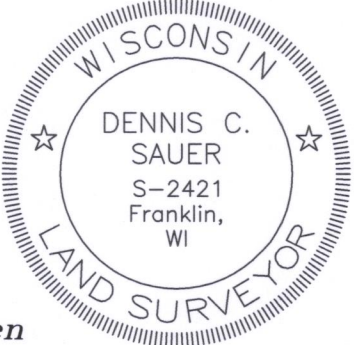

I HEREBY CERTIFY THAT I HAVE SURVEYED THE ABOVE DESCRIBED PROPERTY AND THAT THE ABOVE MAP IS A TRUE REPRESENTATION THEREOF AND SHOWS THE SIZE AND LOCATION OF THE PROPERTY, ITS EXTERIOR BOUNDARIES, THE LOCATION OF ALL VISIBLE STRUCTURES AND DIMENSIONS OF ALL PRINCIPAL BUILDINGS THEREON, BOUNDARY FENCES, APPARENT EASEMENTS AND ROADWAYS AND VISIBLE ENCROACHMENT, IF ANY.

THIS SURVEY IS MADE FOR THE EXCLUSIVE USE OF THE PRESENT OWNERS OF THE PROPERTY, AND ALSO THOSE WHO PURCHASE, MORTGAGE, OR GUARANTEE THE TITLE THERETO WITHIN ONE (1) YEAR FROM THE DATE HEREOF.

SIGNED

Dennis C. Sauer
Dennis C. Sauer
Professional Land Surveyor S-2421

ILVP-5

117-4092