
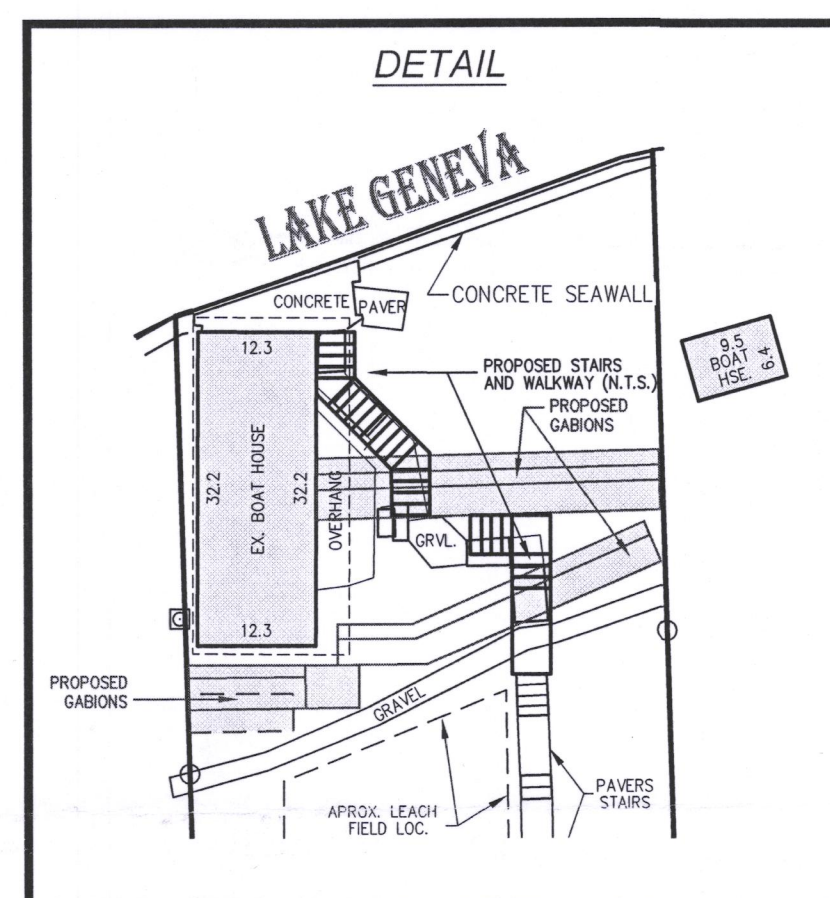
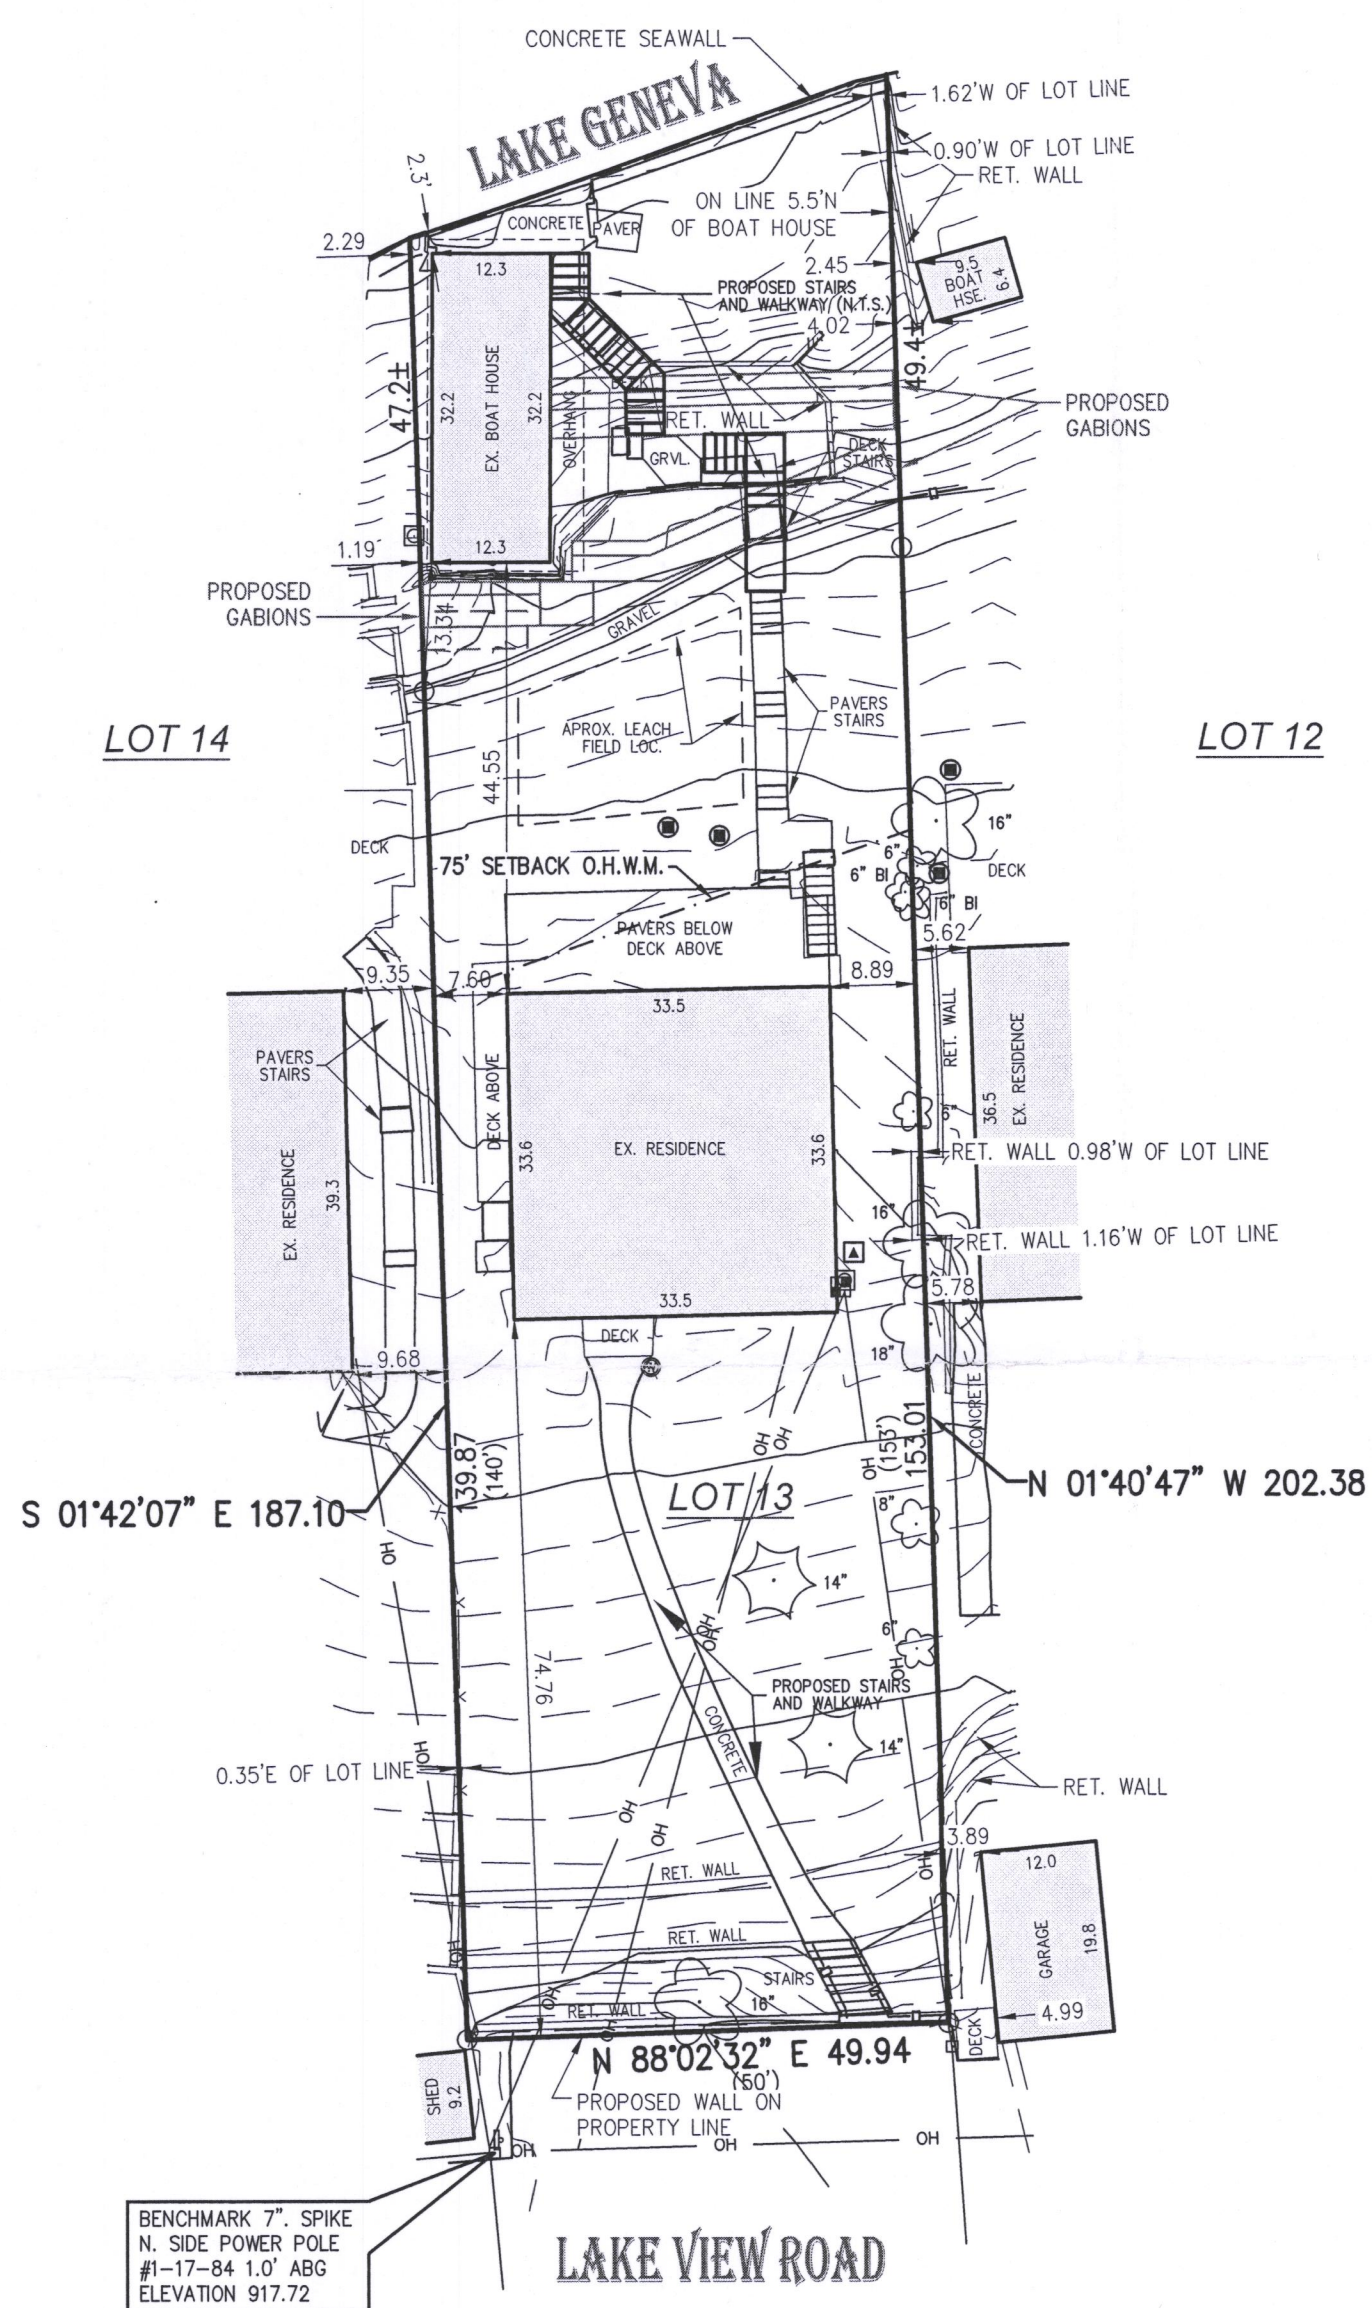


PATHFINDER SURVEYING
(a NMB Company)
P.O BOX 322
LAKE GENEVA, WI. 53147
WWW.PATHFINDERSURVEYING.NET
262-248-8303

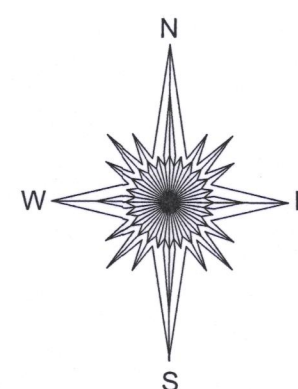


- () = recorded as
-  = electric meter
-  = found iron pipe
-  = gas meter
-  = sign
-  6" = deciduous tree
-  6" = coniferous tree
-  = power pole
- OH — = overhead wires
-  = hvac
-  — = hand rail
-  = concrete lid

SCALE 1" = 20'

JOB # 2017.0283.01

TAX ID # ILGH 00013

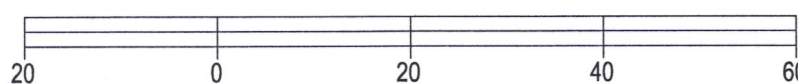


BASIS OF BEARING OF THIS PLAT: THE US STATE PLANE
COORDINATE SYSTEM SOUTH ZONE, NAD 83. WISCORS.

I hereby certify that I have surveyed the above-described property and the above map is a true representation thereof and shows the size and location of the property, its exterior boundaries, the location and dimensions of all structures thereon, fences, apparent easements and roadways and visible encroachments if any to the best of my knowledge and belief.

This survey is made for the present owners of the property, and those who purchase, mortgage, or guarantee the title thereto, within one year from the date hereof.

DATED THIS 11TH DAY OF JULY, 2018.

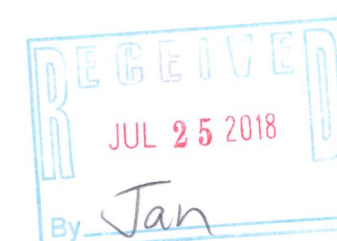


MARK R. MADSEN S - 2271
Wisconsin Professional Land Surveyor

ILGH-13 117-4158