

PLAT OF SURVEY & TOPOGRAPHIC MAPPING LOT 35 OF MEADOW VIEW ESTATES, A SUBDIVISION

LOCATED IN THE SW 1/4 OF THE SE 1/4
OF SECTION 17, TOWN 1 NORTH, RANGE 17 EAST,
TOWN OF LINN, WALWORTH COUNTY, WISCONSIN




PLAT OF SURVEY &
TOPOGRAPHIC MAPPING
MEADOW VIEW LANE
LAKE GENEVA, WI 53147

WORK ORDERED BY -
LOWELL MANAGEMENT SERVICES
401 GENEVA NATIONAL AVE. SUITE 6
LAKE GENEVA, WI 53147

FARRIS, HANSEN & ASSOCIATES, INC.
ENGINEERING - ARCHITECTURE - SURVEYING
7 RIDGWAY COURT P.O. BOX 437
ELKHORN, WISCONSIN 53121
OFFICE: (262) 723-2098 FAX: (262) 723-5886

REVISIONS

PROJECT NO.
9986
DATE:
06/29/2018
SHEET NO.
1 OF 1

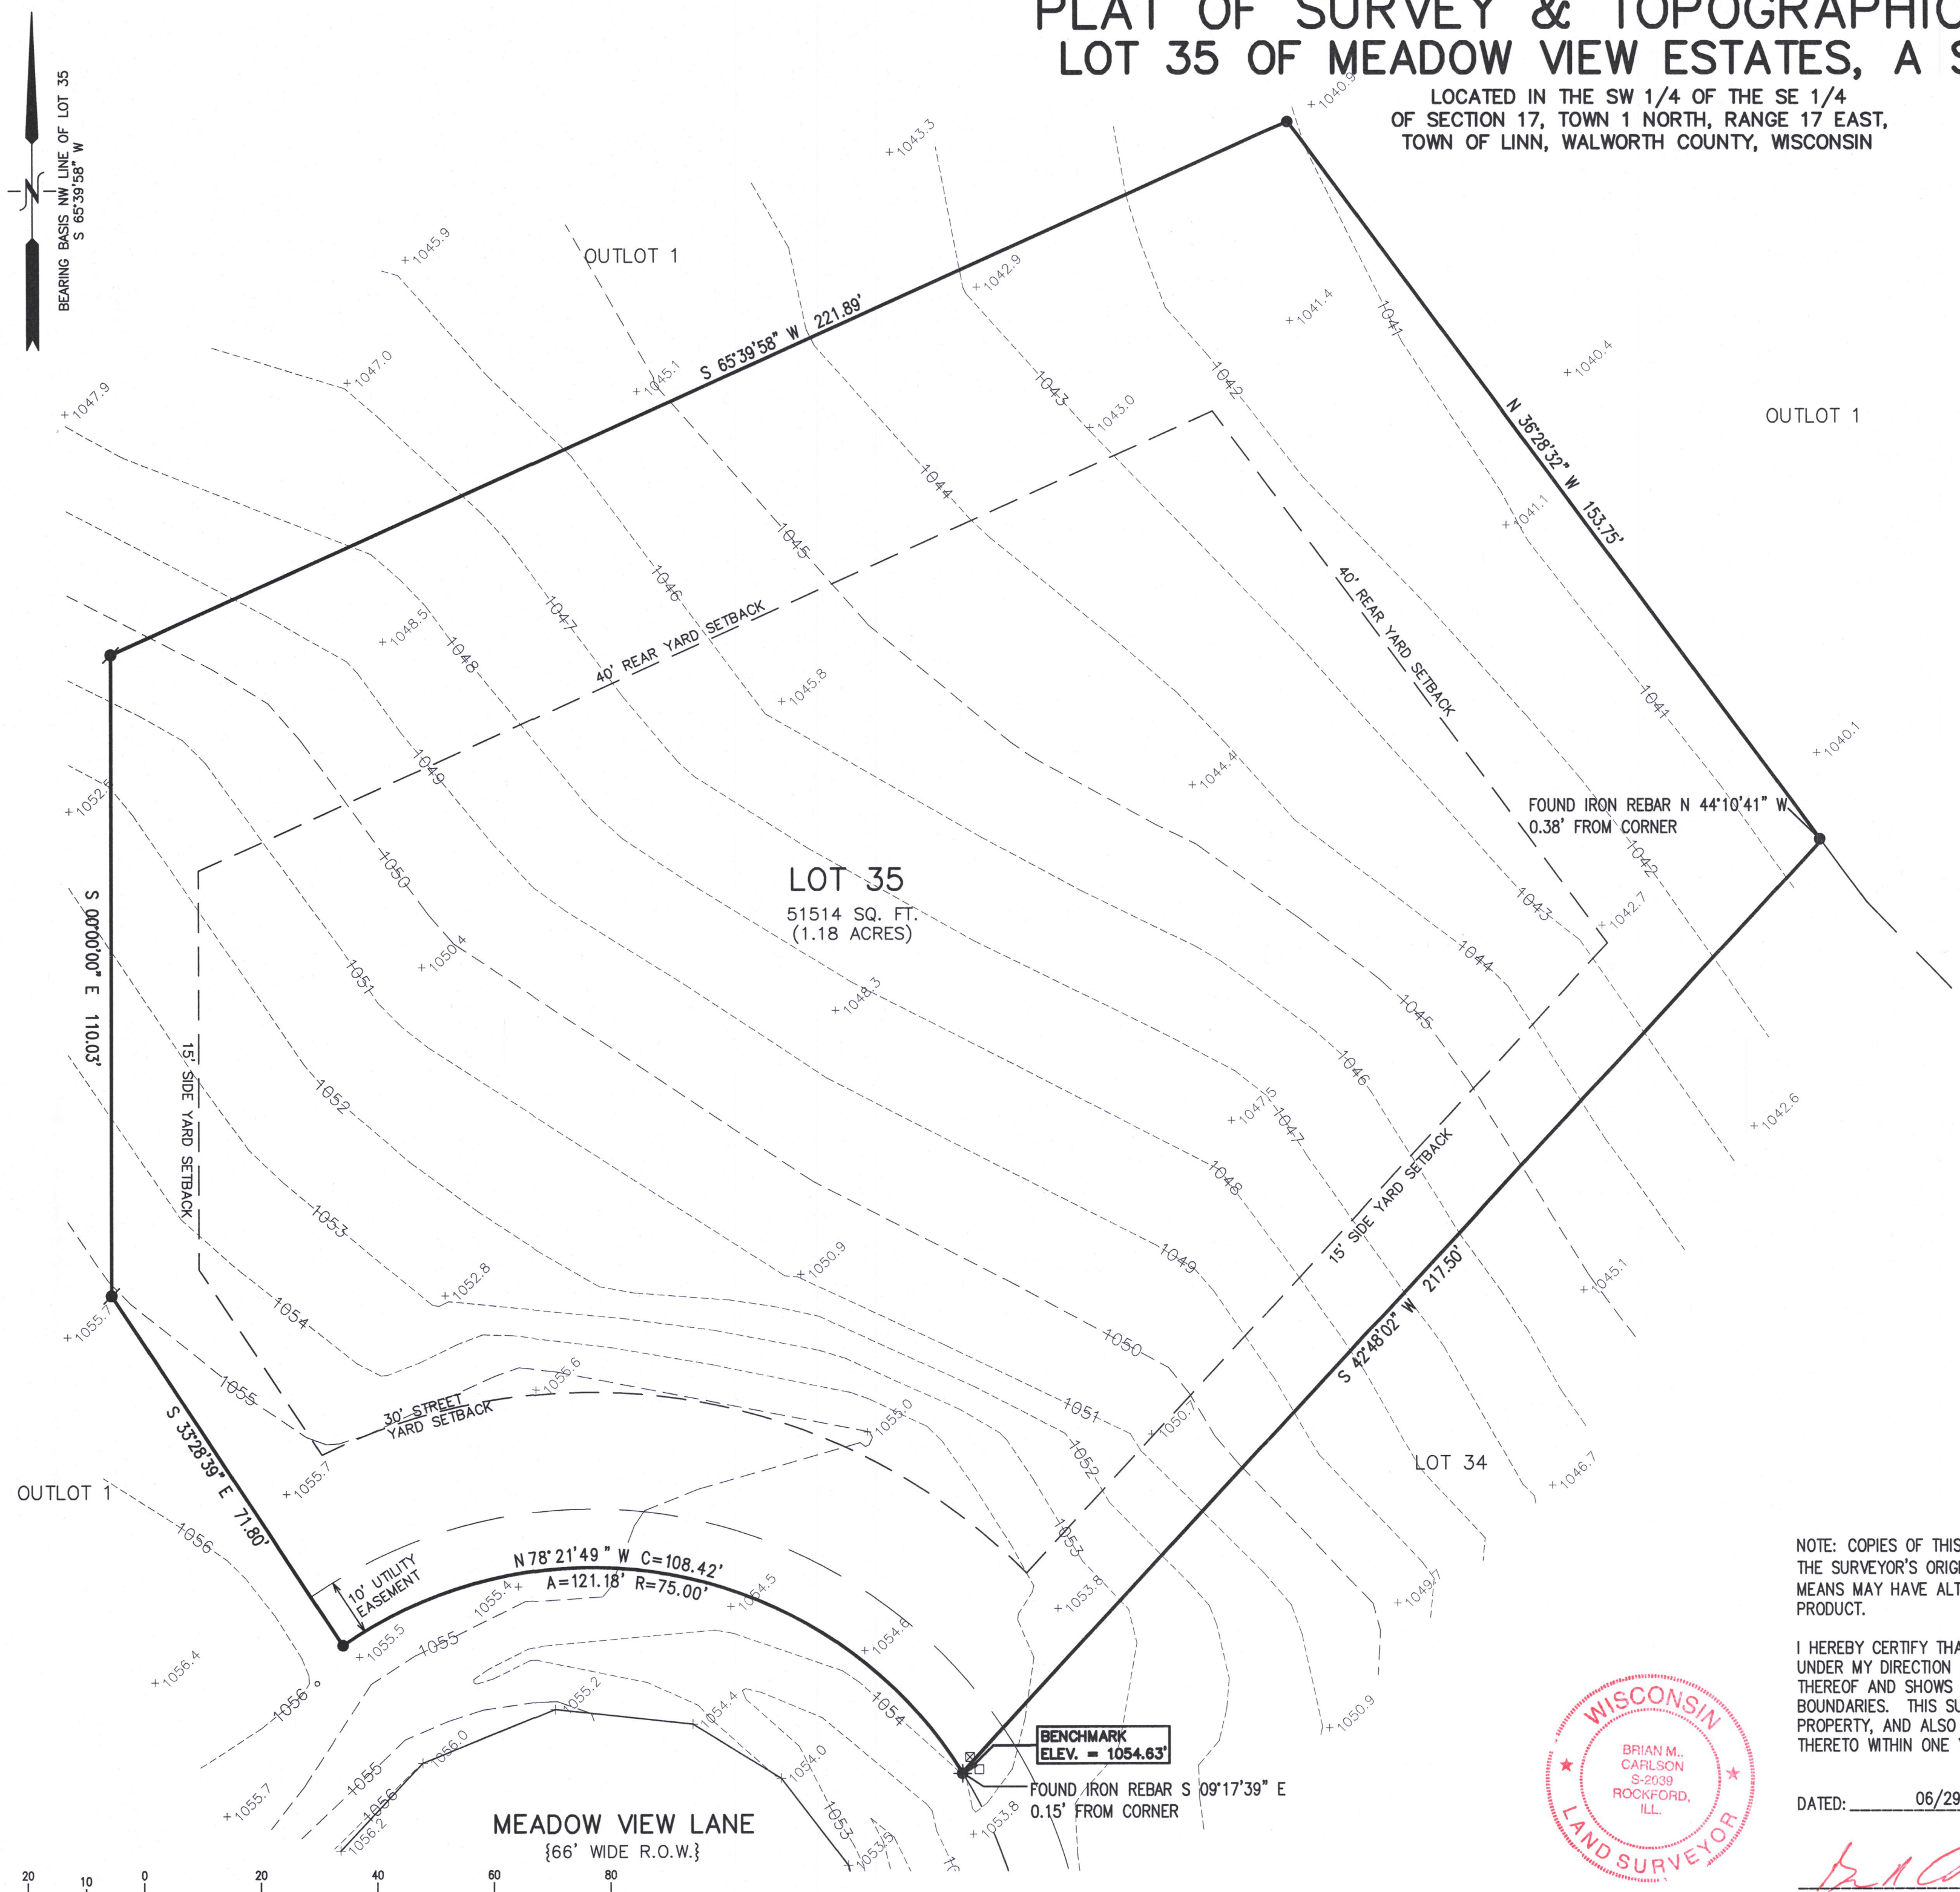

LEGEND

- = FOUND IRON REBAR STAKE
- ⦿ = SET IRON REBAR STAKE
- = GAS WARNING POST
- = CABLE BOX
- ⊠ = TELEPHONE BOX
- {XXX} = RECORDED AS



NOTE: COPIES OF THIS MAP TO WHICH THE FOLLOWING CERTIFICATE WILL APPLY SHOW THE SURVEYOR'S ORIGINAL SEAL AND SIGNATURE IN RED INK. COPIES BY ANY OTHER MEANS MAY HAVE ALTERATIONS WHICH DO NOT REPRESENT THE SURVEYOR'S WORK PRODUCT.

I HEREBY CERTIFY THAT THE ABOVE DESCRIBED PROPERTY HAS BEEN SURVEYED UNDER MY DIRECTION AND THAT THE ABOVE MAP IS A TRUE REPRESENTATION THEREOF AND SHOWS THE SIZE AND LOCATION OF THE PROPERTY AND ITS EXTERIOR BOUNDARIES. THIS SURVEY IS MADE FOR THE USE OF THE PRESENT OWNERS OF THE PROPERTY, AND ALSO THOSE WHO PURCHASE, MORTGAGE, OR GUARANTEE THE TITLE THERETO WITHIN ONE YEAR FROM THE DATE HEREOF.



DATED: 06/29/2018

Brian M. Carlson
BRIAN M. CARLSON P.L.S. 2039

IMEA-35 117-4162