
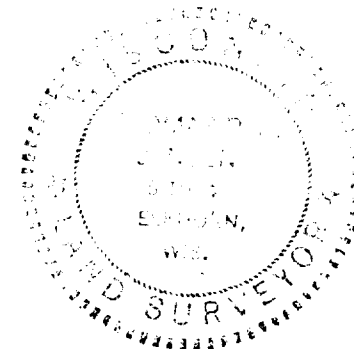


E-W 1/4 SEC 4 84.91'
 63.01' 116.00' 128.00'
 89°49'30" 82°10'30"
 PLATTED ROAD FOR S.B. CHAPIN SUBD.
 N 70°14'30" W 114.4'
 17.97'

NN COR OF LOT 11

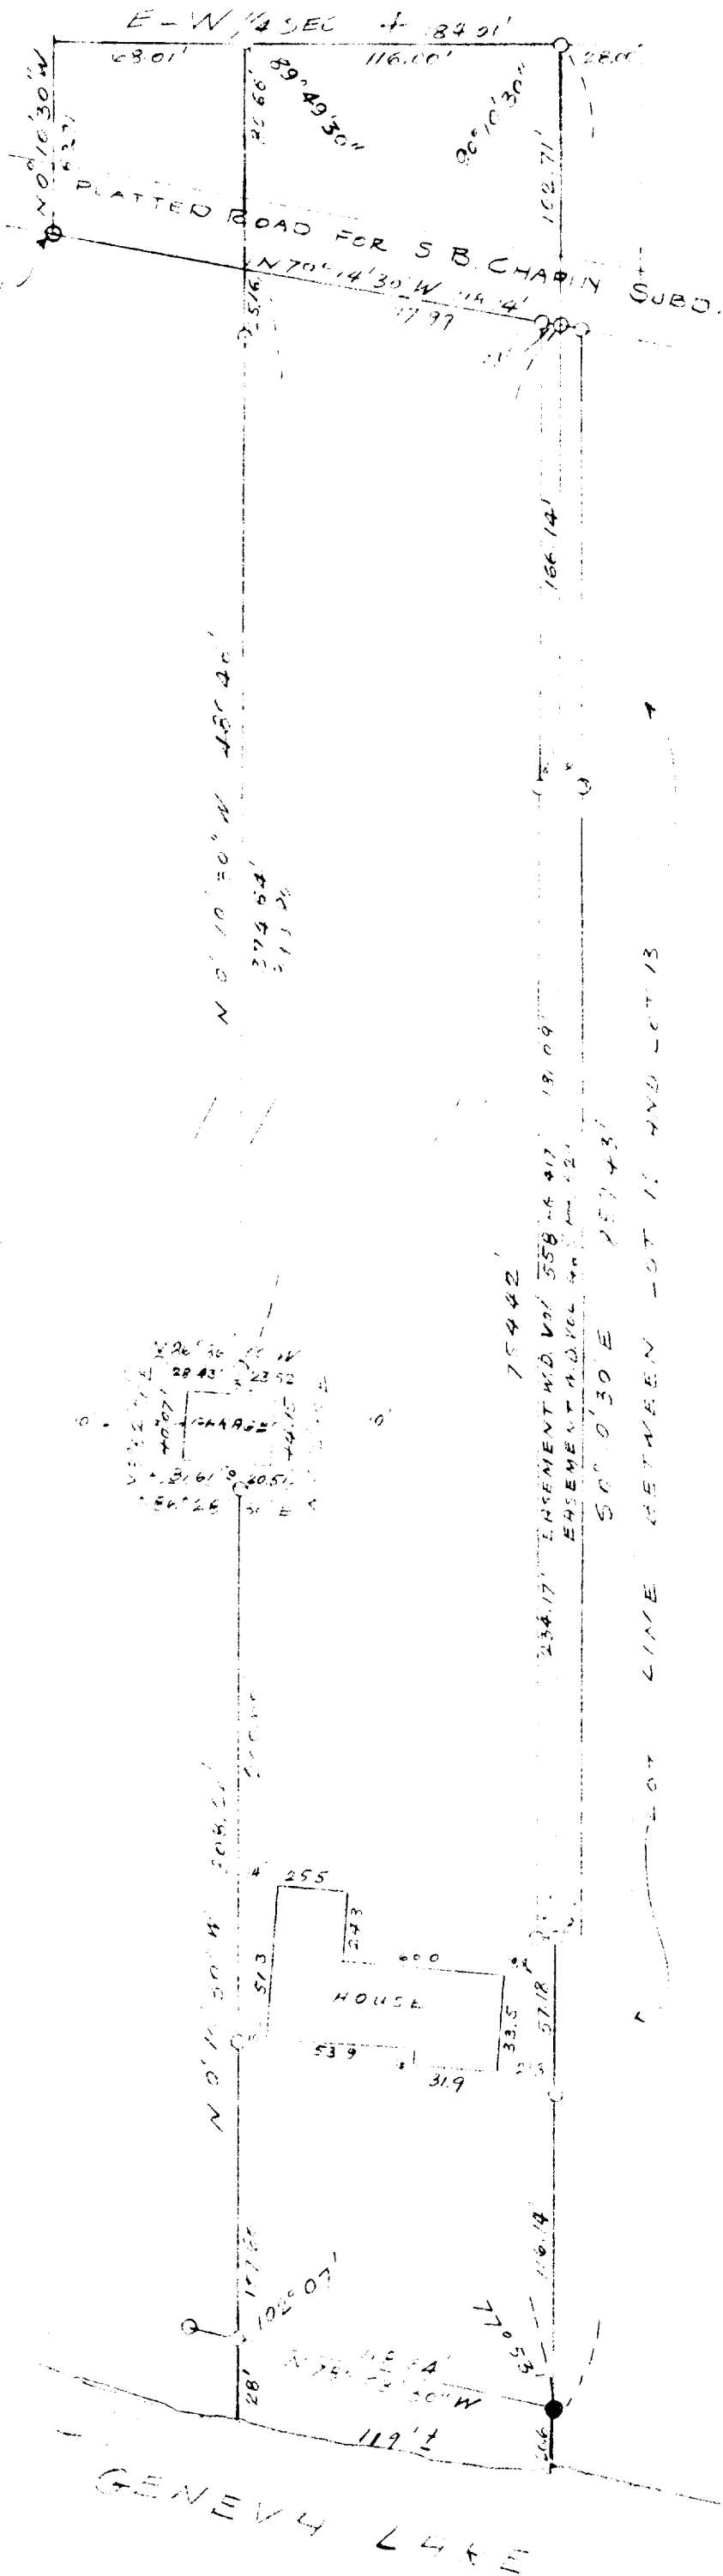

○ - IRON PIPE
 • - CONC. MONUMENT

PLAT OF SURVEY OF PART OF LOT 11 AND LOT 12 EXCEPT THE EAST 28 FEET S.B. CHAPIN'S SUBDIVISION PLUS LAND BETWEEN ROAD AND E-W 1/4 SEC LINE OF SEC 4 T1N-R1E WAUKESHA COUNTY WISCONSIN	
SCALE 1" = 60'	DATE JAN 1968

1 CH-283