



PLAT OF SURVEY & TOPOGRAPHIC MAPPING LOTS 26 & 27 OF PARADISE VISTA, A SUBDIVISION

LOCATED IN PART OF THE NE 1/4 OF THE SE 1/4
OF SECTION 1, TOWN 1 NORTH, RANGE 17 EAST,
TOWN OF LINN, WALWORTH COUNTY, WISCONSIN

ASSIGNED S. LINE OF LANDS SURVEYED
S 89°55'40" W

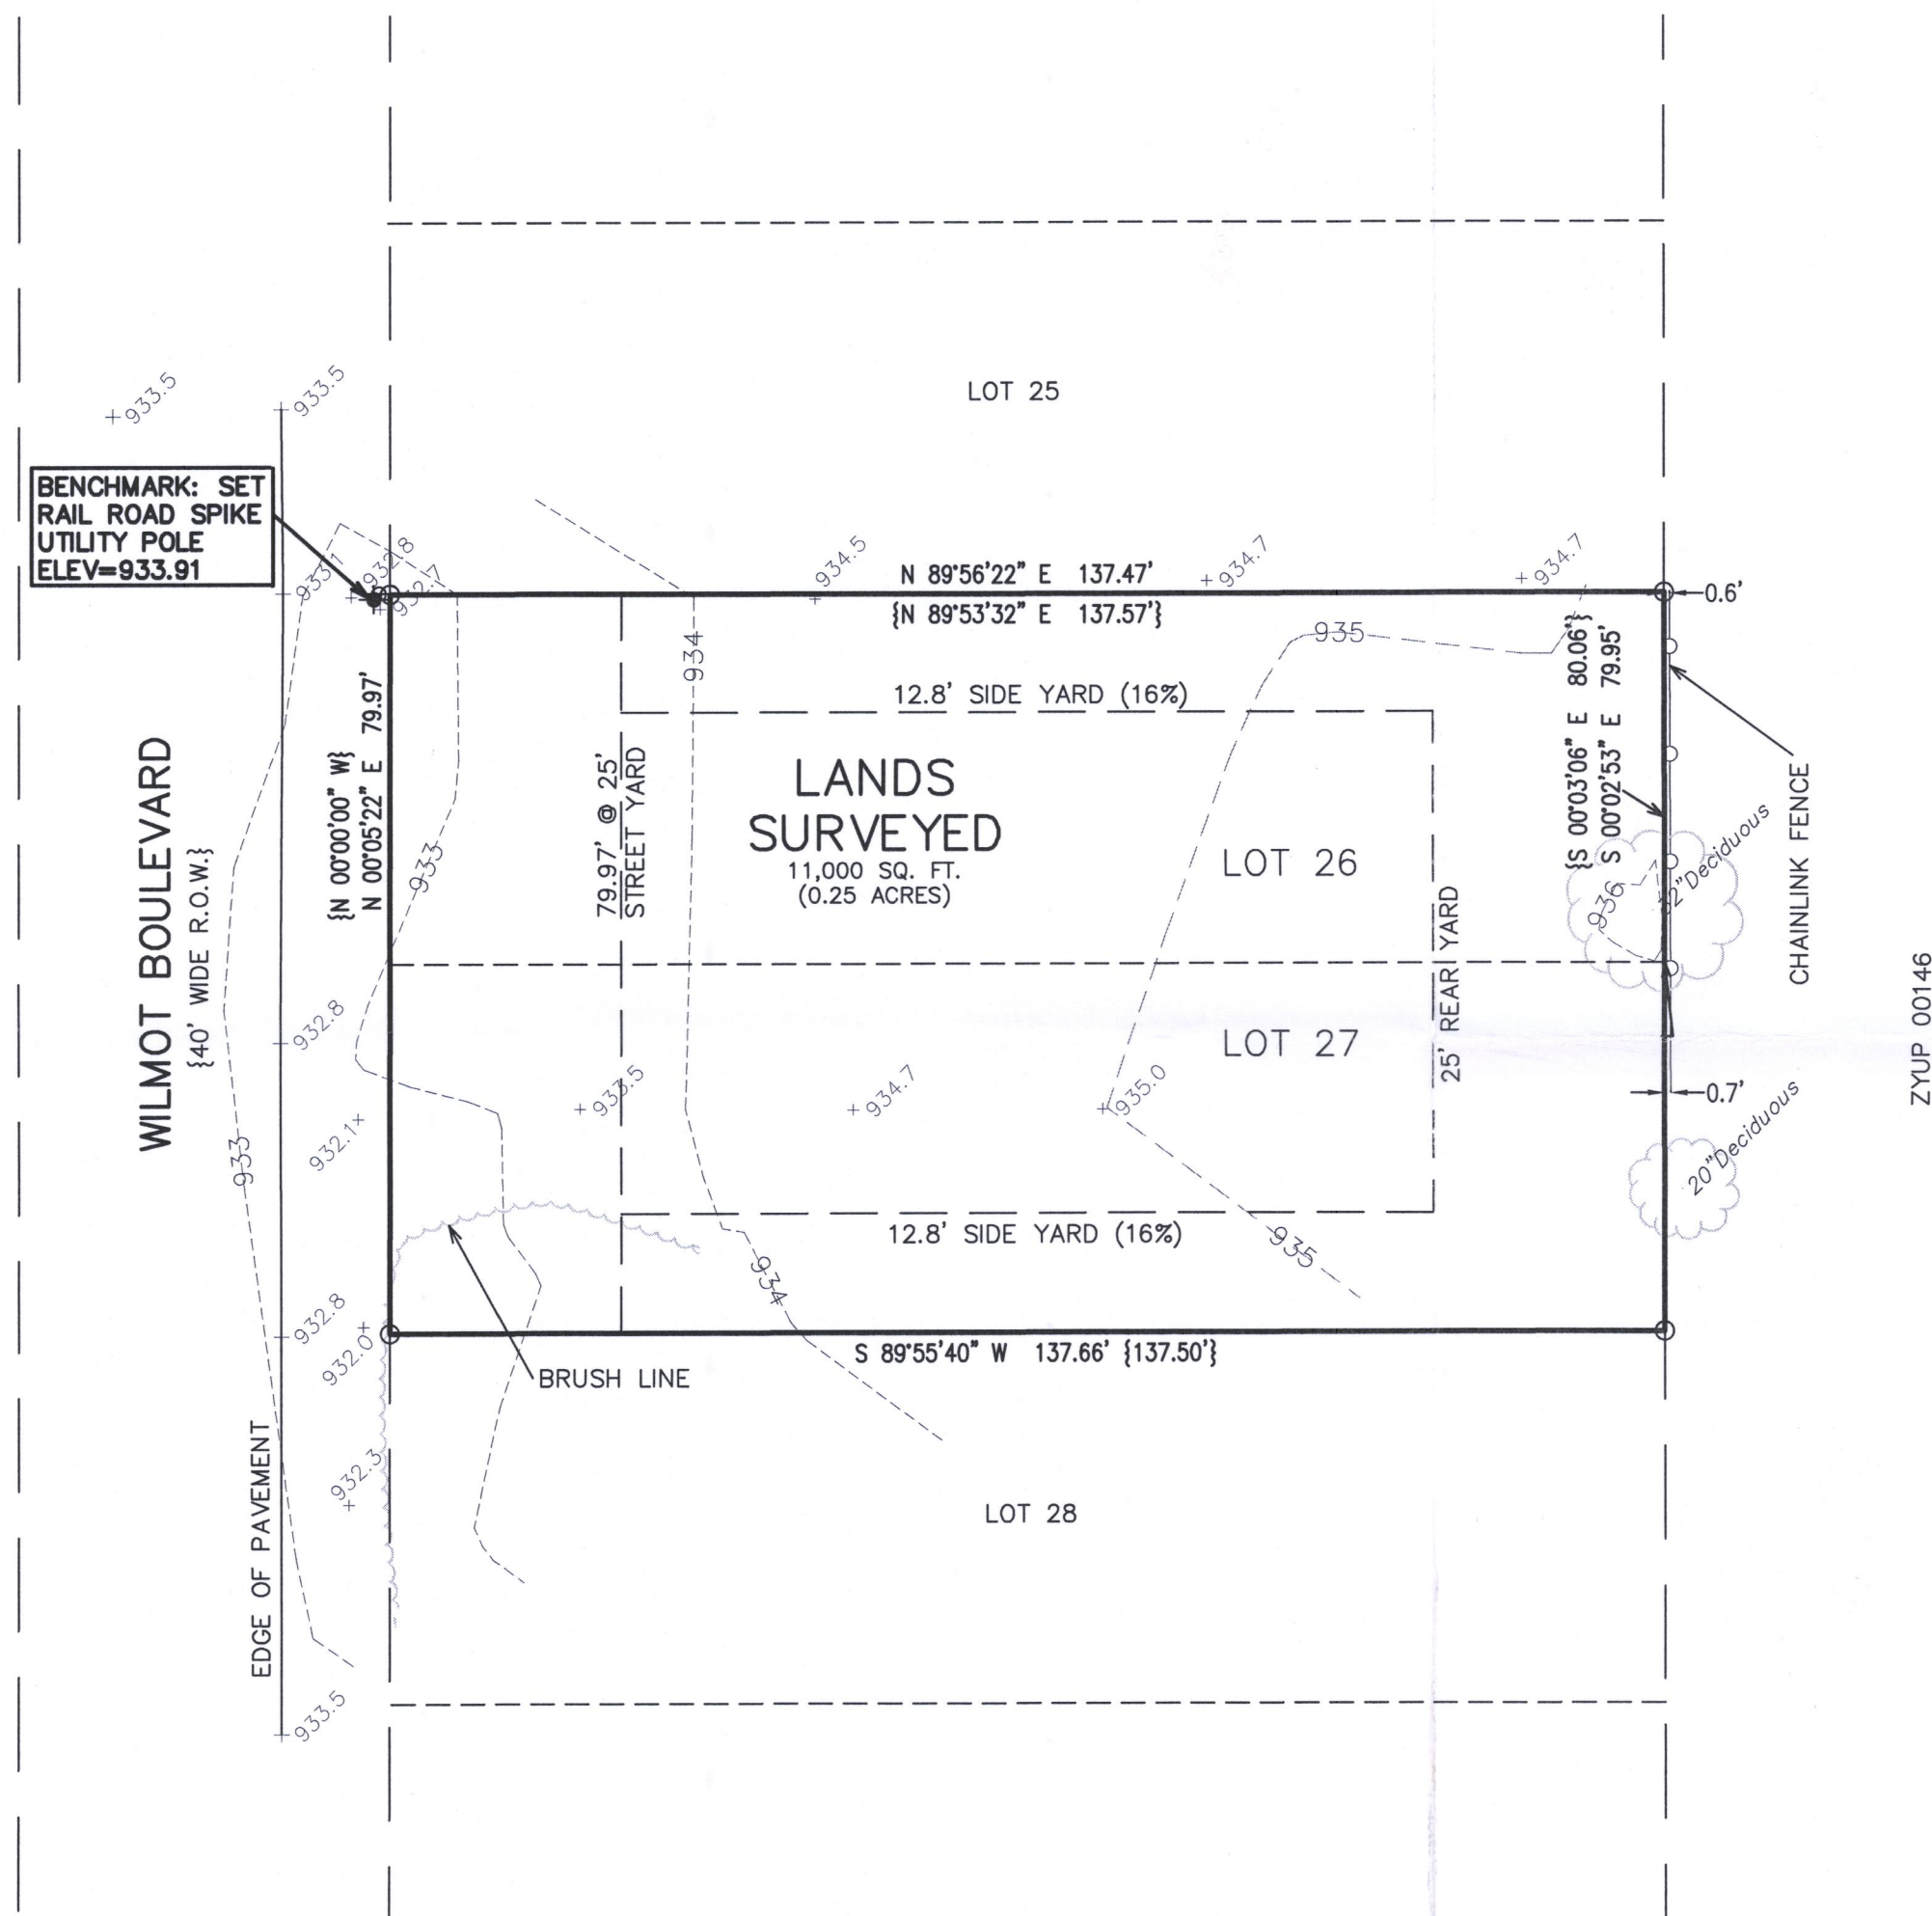

- LEGEND
- = FOUND IRON PIPE STAKE
 - ⊕ = UTILITY POLE
 - {XXX} = RECORDED AS
 - +XXXX = EXISTING GROUND ELEVATION
 - XXXX--- = EXISTING LAND CONTOURS

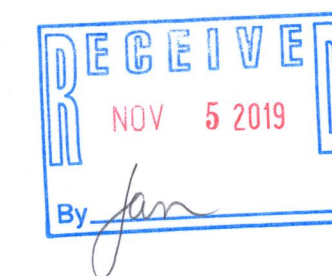

NOTE: COPIES OF THIS MAP TO WHICH THE FOLLOWING CERTIFICATE WILL APPLY SHOW THE SURVEYOR'S ORIGINAL SEAL AND SIGNATURE IN RED INK. COPIES BY ANY OTHER MEANS MAY HAVE ALTERATIONS WHICH DO NOT REPRESENT THE SURVEYOR'S WORK PRODUCT.

I HEREBY CERTIFY THAT THE ABOVE DESCRIBED PROPERTY HAS BEEN SURVEYED UNDER MY DIRECTION AND THAT THE ABOVE MAP IS A TRUE REPRESENTATION THEREOF AND SHOWS THE SIZE AND LOCATION OF THE PROPERTY AND ITS EXTERIOR BOUNDARIES. THIS SURVEY IS MADE FOR THE USE OF THE PRESENT OWNERS OF THE PROPERTY, AND ALSO THOSE WHO PURCHASE, MORTGAGE, OR GUARANTEE THE TITLE THERETO WITHIN ONE YEAR FROM THE DATE HEREOF.

DATED: 10/07/2019

BRIAN M. CARLSON P.L.S. 2039



TOPOGRAPHIC SURVEY
LOTS 26 & 27 ON WILMOT BLVD.
LAKE GENEVA, WI 53147

WORK ORDERED BY -
R. LYNAM & CO. INC.
P.O. BOX 257
FONTANA, WI 53125

FARRIS, HANSEN & ASSOCIATES, INC.
ENGINEERING - ARCHITECTURE - SURVEYING
7 RIDGWAY COURT P.O. BOX 437
ELKHORN, WISCONSIN 53121
OFFICE: (262) 723-2098 FAX: (262) 723-5886

REVISIONS
10/07/2019 - LB
TOPO. SURVEY

PROJECT NO.
10178
DATE:
10/07/2019
SHEET NO.
1 OF 1

MAP SCALE IN FEET - ORIGINAL 1"=20'

X:\PROJECTS\10178\ACAD\10178.DWG

IPV-3F 117-4298