
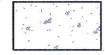
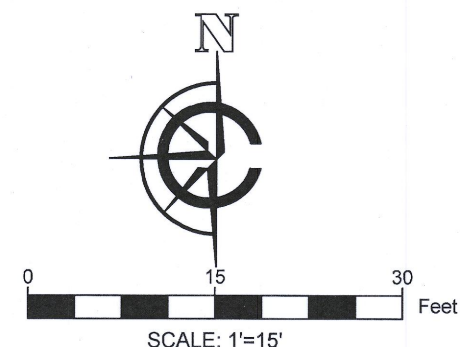


LEGEND

|                                                                                   |                   |                                                                                   |                        |
|-----------------------------------------------------------------------------------|-------------------|-----------------------------------------------------------------------------------|------------------------|
|  | EXISTING DECK     |  | FOUND CHISELED CROSS   |
|  | EXISTING STONE    |  | FOUND 1" IRON PIPE     |
|  | EXISTING CONCRETE |  | CHAIN LINK FENCE       |
|  | EXISTING BUILDING |  | ELECTRIC OVERHEAD LINE |
|  | RECORDED AS       |  | POWERPOLE              |
|                                                                                   |                   |  | CATCH BASIN            |

# PLAT OF SURVEY

A PARCEL OF LAND LOCATED IN THE SOUTHWEST 1/4 OF THE NORTHEAST 1/4 OF SECTION 18 IN TOWNSHIP 1 NORTH, RANGE 17 EAST, IN THE TOWN OF LINN, WALWORTH COUNTY, WISCONSIN.

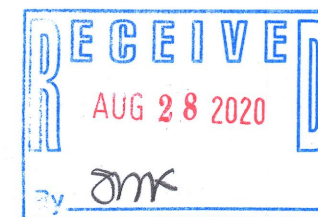

NOTE:  
1. BASIS OF BEARING: THE WISCONSIN STATE PLANE COORDINATE SYSTEM, NAD-83, SOUTH ZONE.  
2. FIELD WORK COMPLETED MARCH 18TH, 2020  
FIELD CREW CHIEF: LOGAN RANDLE  
3. BUILDING SURVEYED TO THE EXTERIOR OF SIDING.

LEGAL DESCRIPTION:

A PARCEL OF LAND LOCATED IN THE SOUTHWEST 1/4 OF THE NORTHEAST 1/4 OF SECTION 18 IN TOWNSHIP 1 NORTH, RANGE 17 EAST, IN THE TOWN OF LINN, WALWORTH COUNTY, WISCONSIN, MORE PARTICULARLY DESCRIBED AS:

LOT 21 SHORE HAVEN SUBDIVISION AS RECORDED IN THE DOCUMENT #P256485 IN THE WALWORTH COUNTY REGISTER OF DEEDS

SURVEY ORDERED BY:

PAUL LAZZARONI

PROPERTY ADDRESS:

N1573 SHORE HAVEN  
FONTANA, WI 53125

SURVEYOR:


PAUL H. VAN HENKELUM, PLS  
CARDINAL ENGINEERING LLC

"I HEREBY CERTIFY THAT I HAVE SURVEYED THE ABOVE DESCRIBED PROPERTY AND THE MAP IS A TRUE AND CORRECT REPRESENTATION OF ITS EXTERIOR BOUNDARIES AND SHOWS THE SIZE AND LOCATION OF ALL VISIBLE STRUCTURES, APPARENT EASEMENTS AND ENCROACHMENTS, IF ANY."

*Paul H. Van Henkelum*  
PAUL H VAN HENKELUM, PLS #1931

DATE


*3/24/2020*

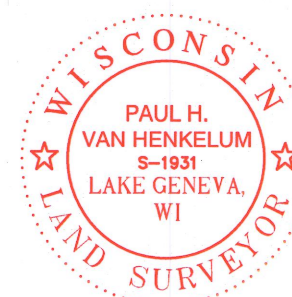

CARDINAL ENGINEERING LLC  
DESIGNING IN TRUE DIRECTIONS

1200 LA SALLE ST  
LAKE GENEVA, WI 53147  
262-757-8776  
CARDINALENGINEERINGWI.COM

DATE: 03/24/2020 JOB No. 20328  
SHEET 1 OF 1

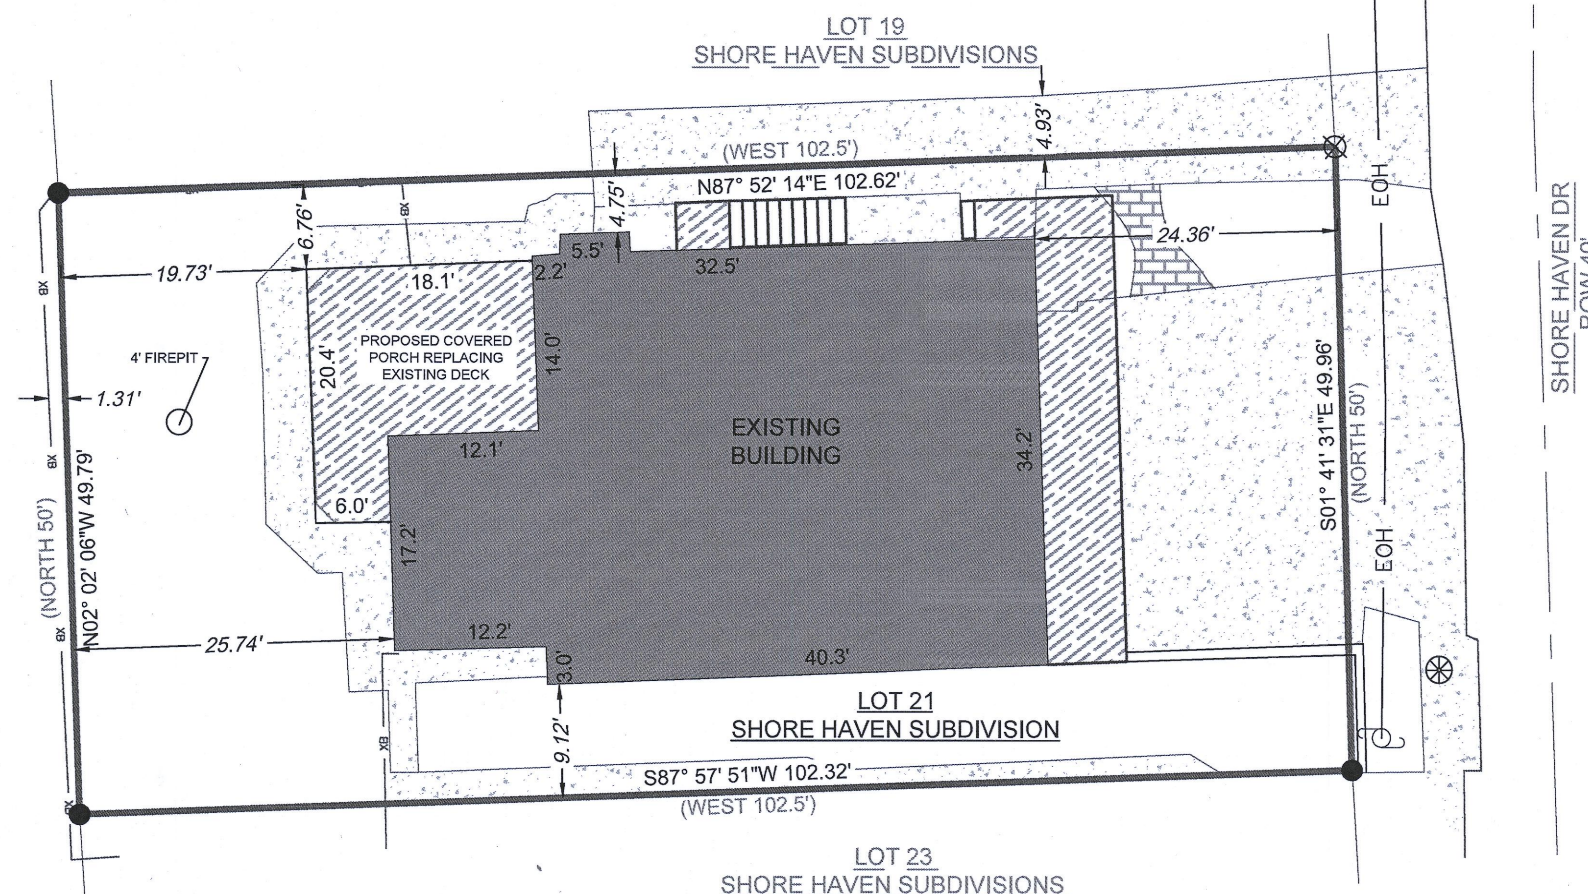

ISA-20

117-4383