


PLAT OF SURVEY & TOPOGRAPHIC MAPPING
LOTS 1 & 10 OF BLOCK 8 AND LOT Q OF WOODDALE ADDITION

LOCATED IN THE SE 1/4 OF THE SW 1/4
OF SECTION 9, TOWN 1 NORTH, RANGE 17 EAST,
TOWN OF LINN, WALWORTH COUNTY, WISCONSIN

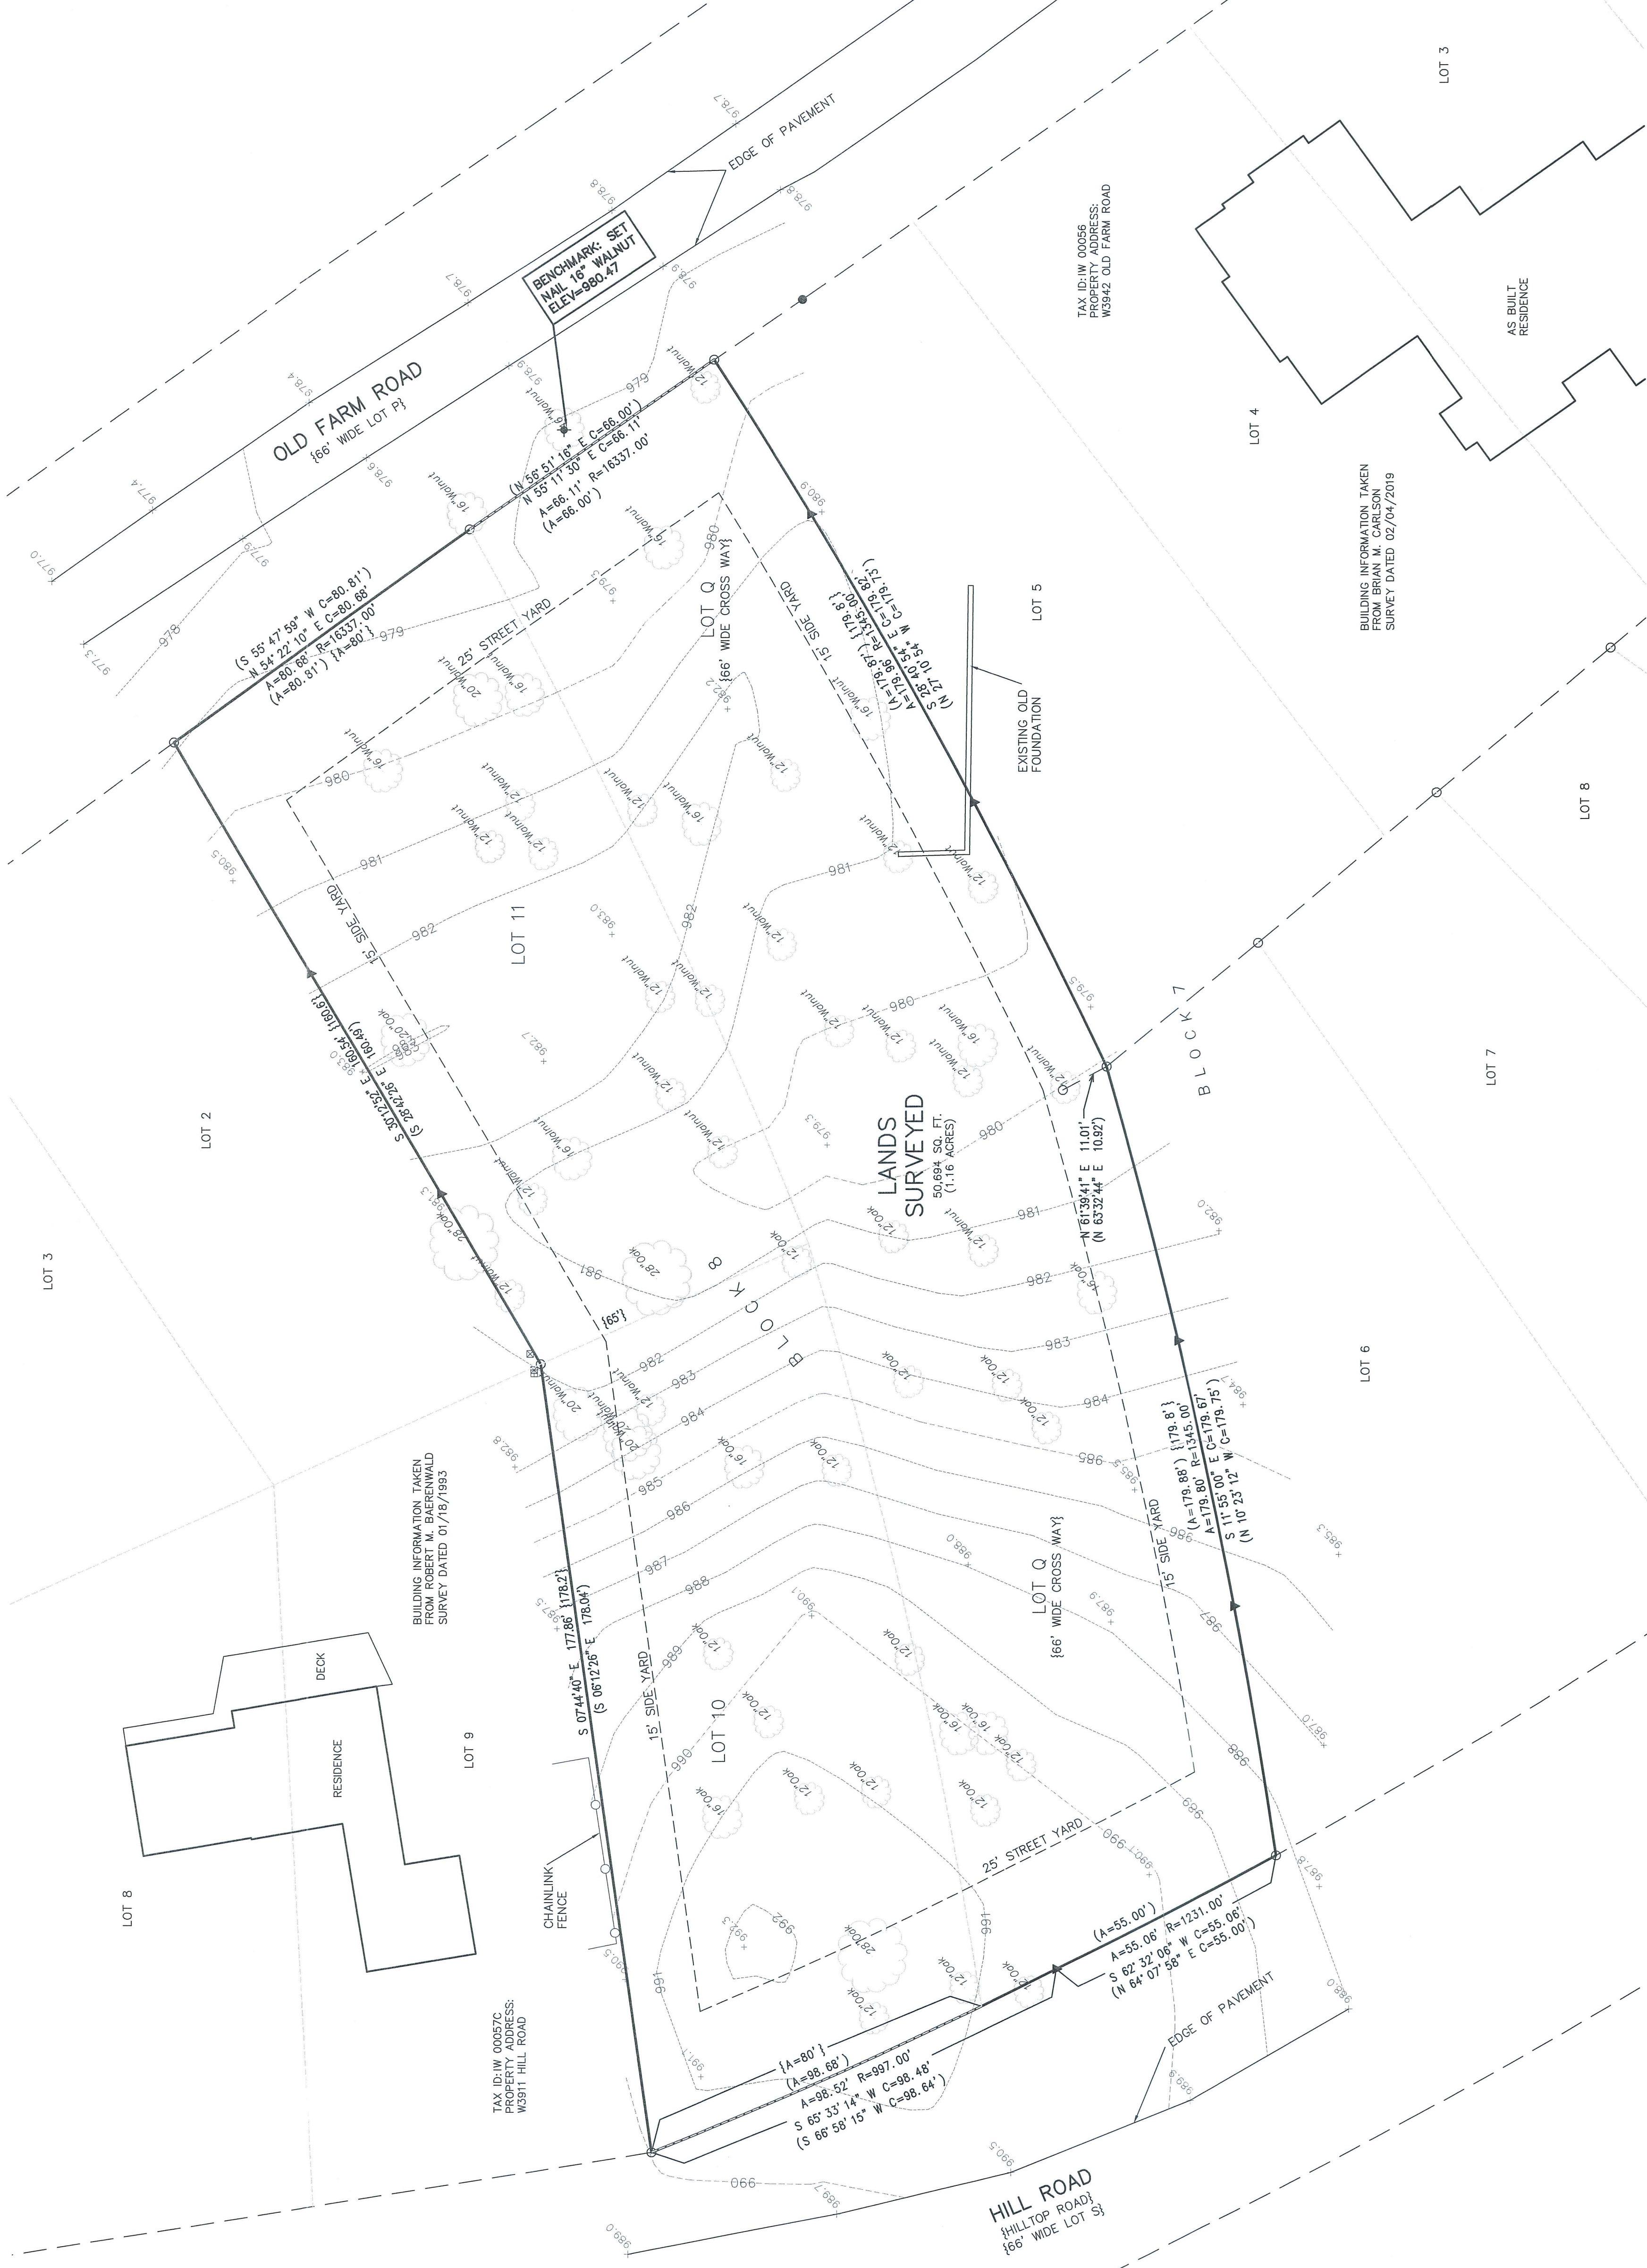


- LEGEND
- O = FOUND IRON PIPE STAKE
 - ▼ = SET LATH
 - ⊠ = TELEPHONE BOX
 - ⊞ = ELECTRIC BOX
 - {XXX} = RECORDED AS
 - (XXX) = AS RECORDED BY JOHN P. KROTT SURVEY DATED 04/07/2008
 - = EXISTING GROUND ELEVATION
 - XXX--- = EXISTING LAND CONTOURS

NOTE: COPIES OF THIS MAP TO WHICH THE FOLLOWING CERTIFICATE WILL APPLY SHOW THE SURVEYOR'S ORIGINAL SEAL AND SIGNATURE IN RED INK. COPIES BY ANY OTHER MEANS MAY HAVE ALTERATIONS WHICH DO NOT REPRESENT THE SURVEYOR'S WORK PRODUCT.

I HEREBY CERTIFY THAT THE ABOVE DESCRIBED PROPERTY HAS BEEN SURVEYED UNDER MY DIRECTION AND THAT THE ABOVE MAP IS A TRUE REPRESENTATION THEREOF AND SHOWS THE SIZE AND LOCATION OF THE PROPERTY AND ITS EXTERIOR BOUNDARIES. THIS SURVEY IS MADE FOR THE USE OF THE PRESENT OWNERS OF THE PROPERTY, AND ALSO THOSE WHO PURCHASE, MORTGAGE, OR GUARANTEE THE TITLE THERETO WITHIN ONE YEAR FROM THE DATE HEREOF.

DATED: 02/26/2021

Chet Aik
CHRISTOPHER A. HODGES PLS. 2760

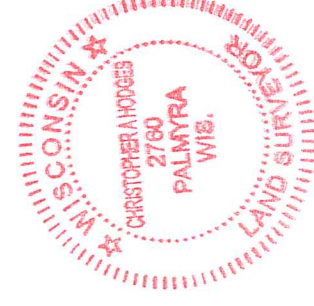

BUILDING INFORMATION TAKEN FROM BRIAN M. CARLSON SURVEY DATED 02/04/2019

BUILDING INFORMATION TAKEN FROM GREGORY M. GERSHBERG SURVEY DATED 07/18/1993

TAX ID: NW 00057C
PROPERTY ADDRESS:
W3911 HILL ROAD

HILL ROAD
{HILLTOP ROAD}
166' WIDE LOT S1

TAX ID: NW 00056
PROPERTY ADDRESS:
W3942 OLD FARM ROAD

FARRIS, HANSEN & ASSOCIATES, INC.
ENGINEERING - ARCHITECTURE - SURVEYING
7 RIDGWAY COURT
P.O. BOX 437
ELKHORN, WISCONSIN 53121
OFFICE: (262) 723-2098 FAX: (262) 723-5886

- WORK ORDERED BY -
MARK STREET
717 ELM STREET
PARK RIDGE, IL 60068

TOPOGRAPHIC SURVEY
NORTHEAST OF W3942 OLD FARM ROAD
LAKE GENEVA, WI 53147

REVISIONS
02/26/2021 - LB
TOPO. SURVEY

PROJECT NO.
10408
DATE
02/26/2021
SHEET NO.
1 OF 1

MAP SCALE IN FEET - ORIGINAL 1"=20'