
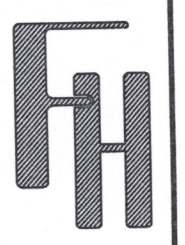


PLAT OF SURVEY

LOT 17 AND THE NORTHWESTERLY 1/2 OF LOT 16 IN BLOCK F OF CISCO BEACH SUBDIVISION

LOCATED IN THE SW 1/4 OF THE NE 1/4 OF SECTION 5, TOWN 1 NORTH, RANGE 17 EAST, TOWN OF LINN, WALWORTH COUNTY, WISCONSIN

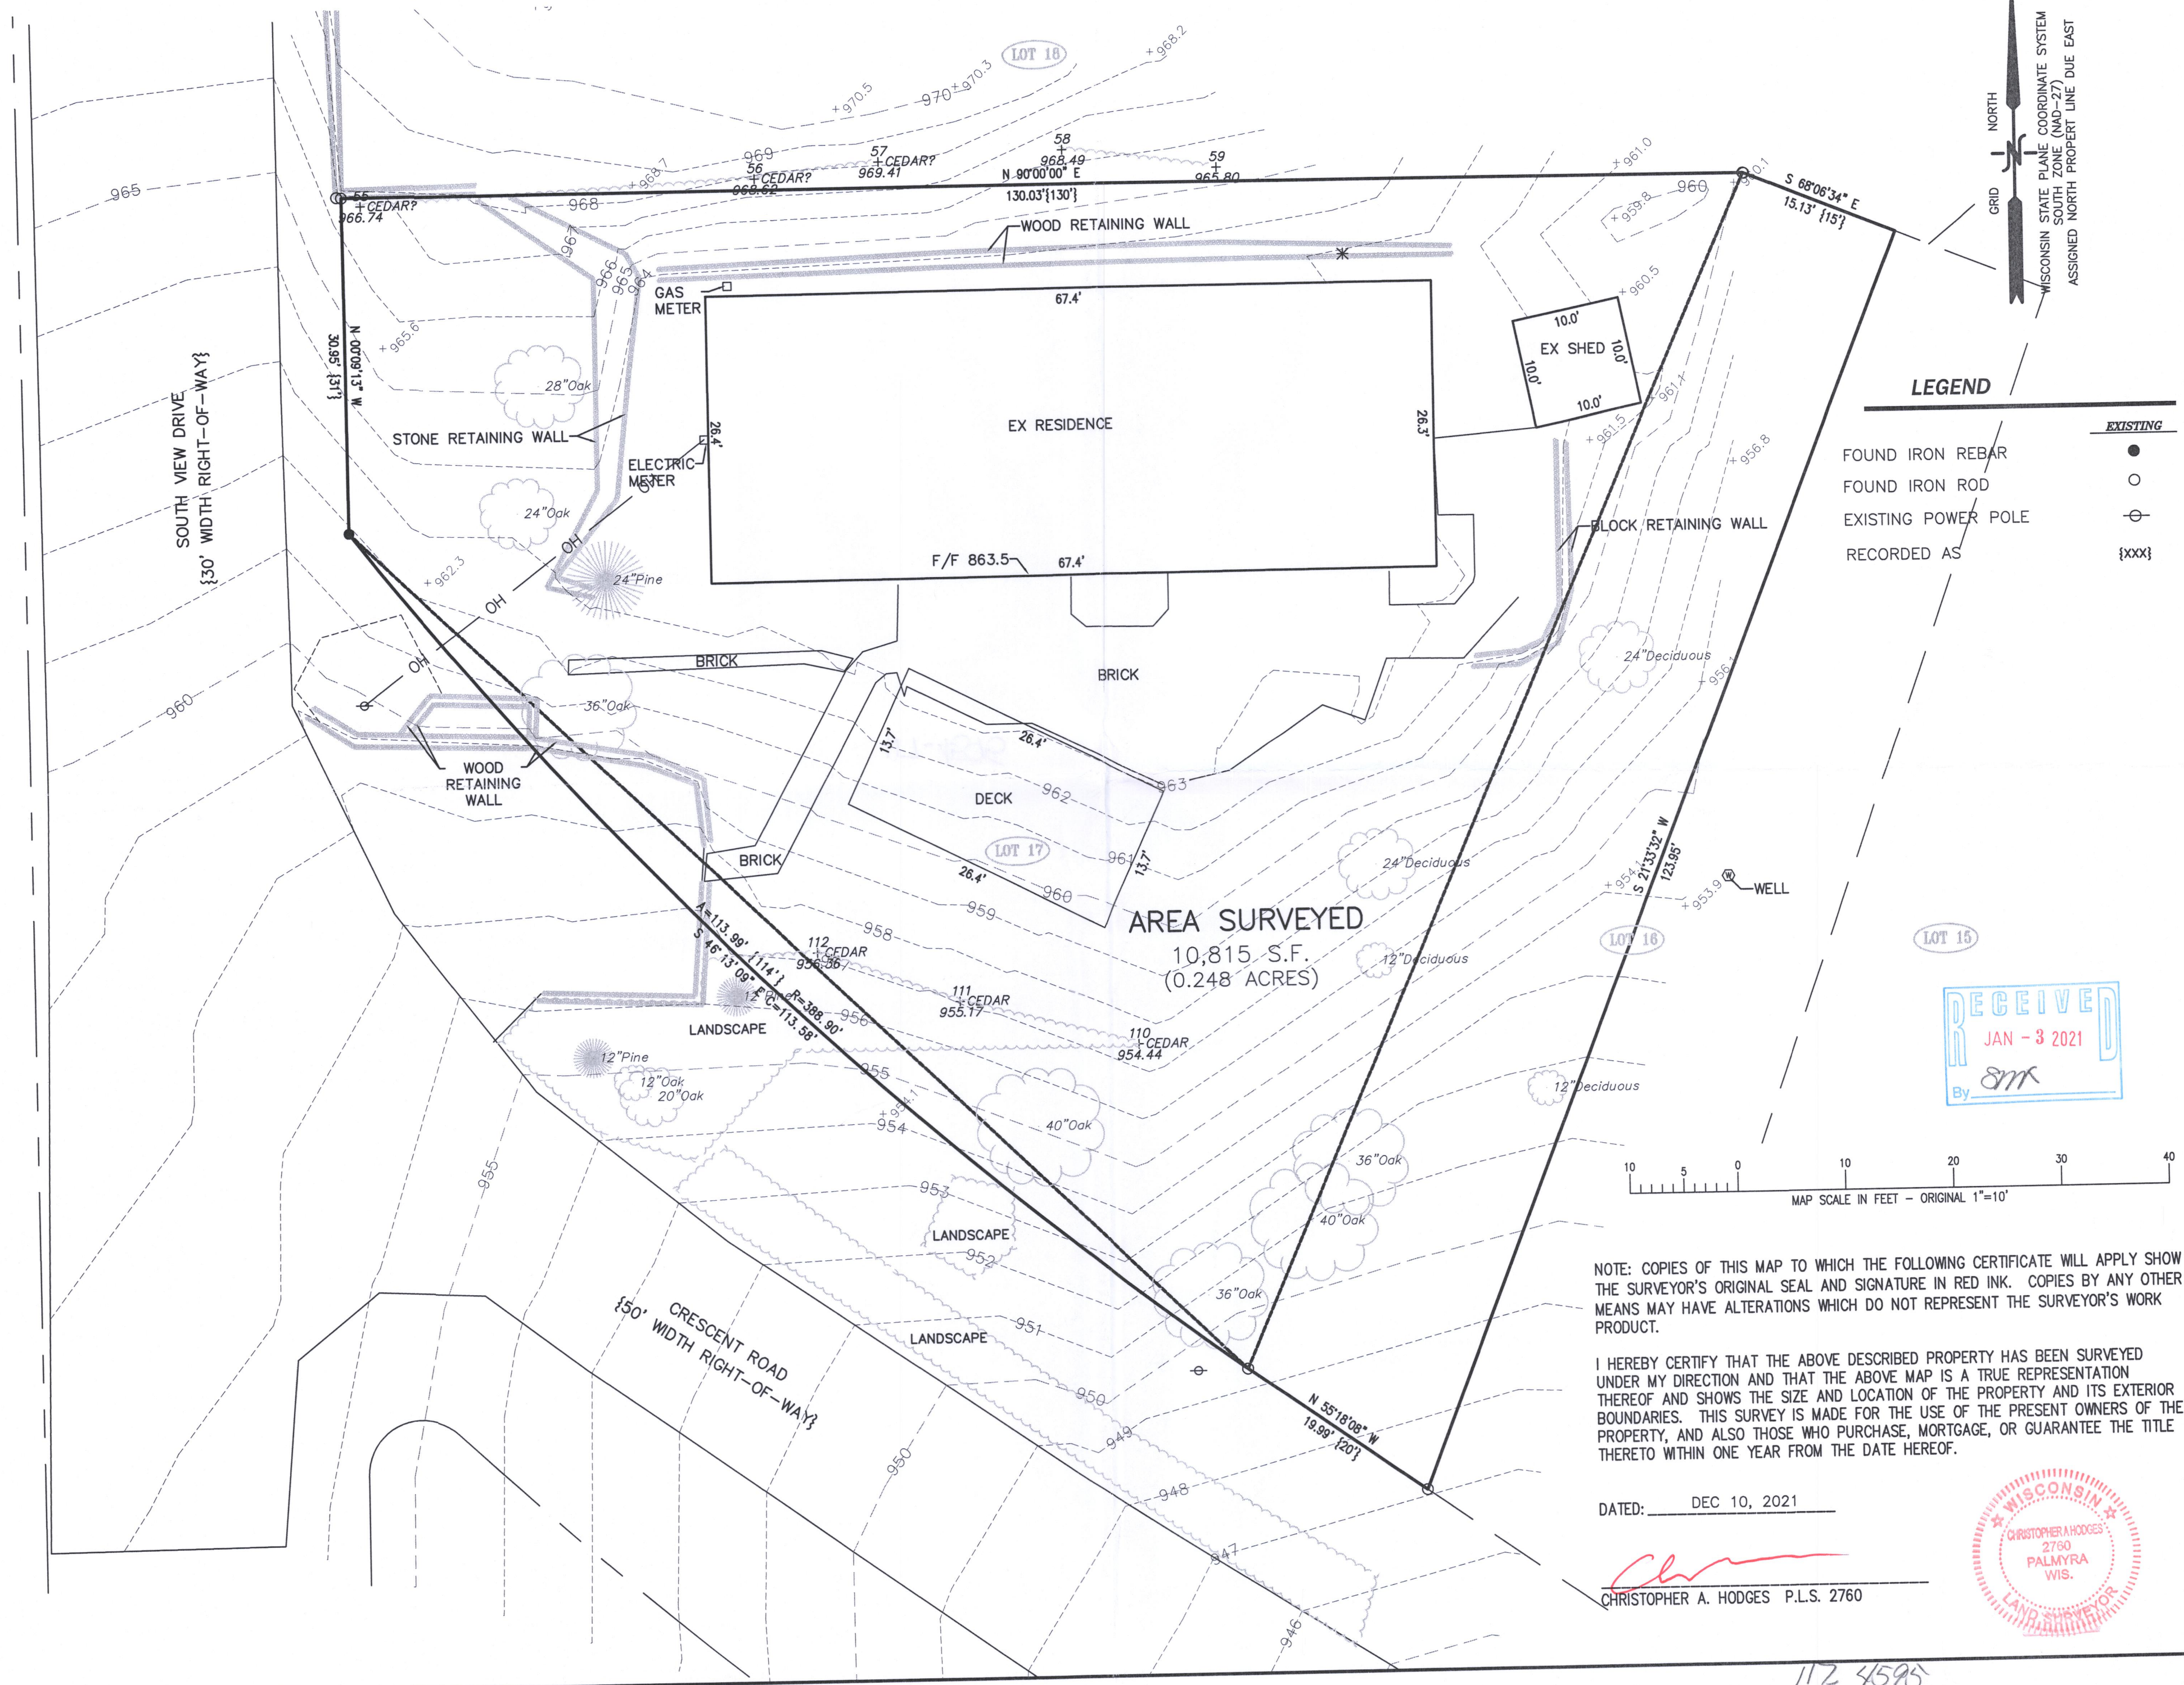

PLAT OF SURVEY
W4280 CRESCENT DRIVE
TOWN OF LINN, WISCONSIN

WORK ORDERED BY -
SHERRER CONSTRUCTION, INC
601 BLACKHAWK DRIVE, P.O. BOX 740
BURLINGTON, WISCONSIN 53105

FARRIS, HANSEN & ASSOCIATES, INC.
ENGINEERING - ARCHITECTURE - SURVEYING
7 RIDGWAY COURT P.O. BOX 437
ELKHORN, WISCONSIN 53121
OFFICE: (262) 723-2098 FAX: (262) 723-5886

REVISIONS

PROJECT NO.	7741.21
DATE:	
SHEET NO.	OF

X:\Acad_Site\Carlson\TITLE BLOCKS\FHA 18x24.dwg

101-120

112 4595