


HAROLD H. KOLB

REGISTERED PROFESSIONAL LAND SURVEYOR
LAKE GENEVA, WISCONSIN

NORTHWEST CORNER SEC. 3-1-17

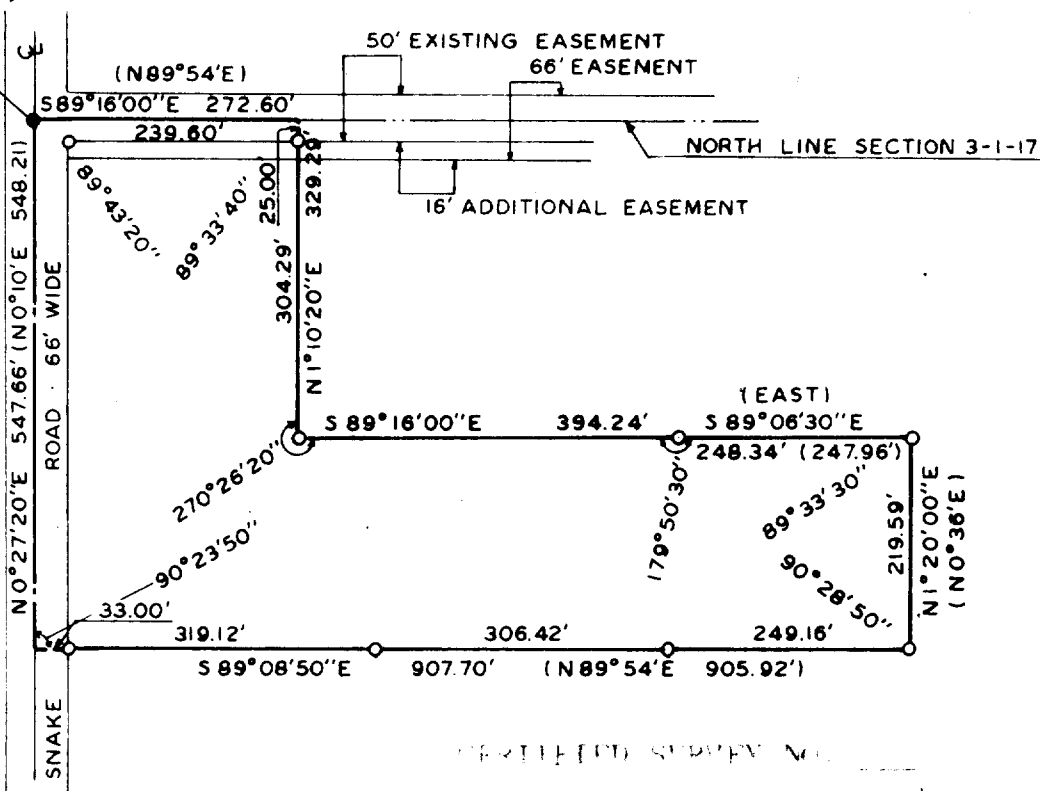

CERTIFIED SURVEY NO. 111-17

A parcel of land located in the Northwest 1/4 of the Northwest 1/4 of Section 3, T1N, R7E, Walworth County, Wisconsin, described as follows: Beginning at the Northwest corner of said Section 3; thence S 89° 16' 00\"/>

A true and correct copy of the original survey records.

OWNED BY: J. C. KOLB

LAKE GENEVA, WIS.

Section 3, T1N, R7E, Walworth County, Wis. 53117


I, Harold H. Kolb, do hereby certify that I have surveyed the property herein described according to the official records and that the plat herein is a correct representation of the lot lines, and that I have fully complied with Chapter 23, 34 of the Wisconsin Statutes and the Subdivision Ordinance of Walworth County.



0 100 200
50 150
SCALE IN FEET

LEGEND

- — IRON PIPE PLACED, 1" x 24" 1.13 LB./LIN. FT.
- — CONCRETE MONUMENT, 5" DIA. x 30"

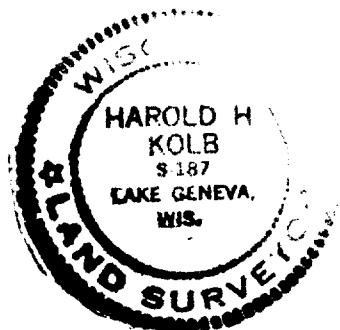

Harold H. Kolb
HAROLD H. KOLB
WISCONSIN REGISTERED LAND SURVEYOR, S-187
DATE Nov. 13, 1974

Ent. Survey 446 (RVD)

117-460