


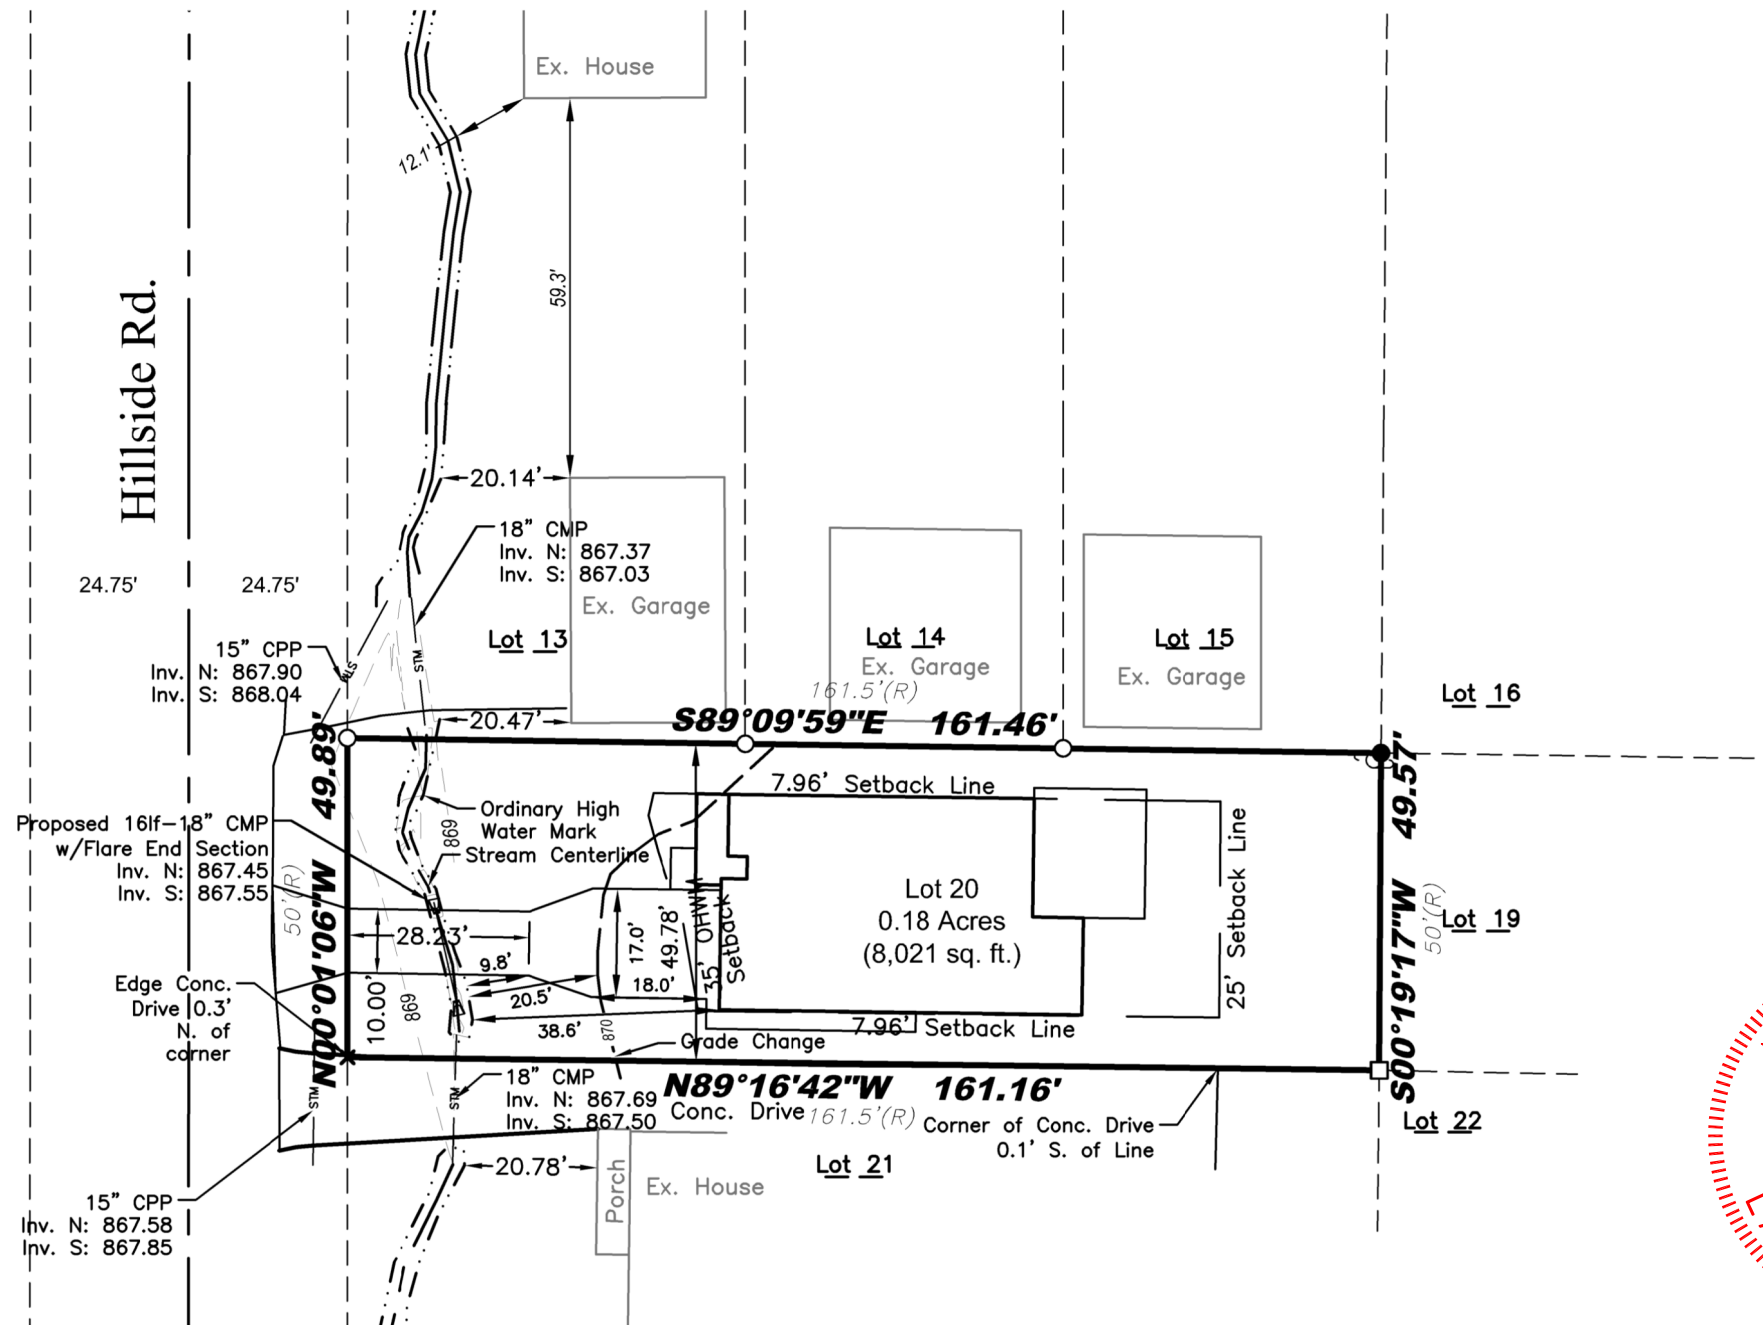


- Legend:
- Found Iron Rod
 - Found 1" Iron Pipe
 - Found 1/2" Iron Pipe
 - Set 3/4" Iron Rod
 - Set Chiseled Cross
 - Utility Pole
 - Exist Spot Grade

Revised this 27th Day of December, 2022

I certify that I have surveyed the above-described property and in my professional opinion this map is a true representation thereof and is made in accordance with the records of the register of deeds as nearly as practical and that this survey complies with Wisconsin Administrative code AE-7 except for those items waived, if any, and is bound by Wisconsin State Statute 893.37 that defines statute of limitations in regard to surveys. This survey was prepared for the exclusive use of the client and present owners of the property.

No title policy has been provided to the surveyor regarding the property identified on this map. Therefore this plat of survey does not guarantee the existence, size and location of any easements, encumbrances, restrictions or other facts that could otherwise be disclosed in an Alta/NSPS survey.

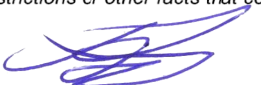
Rick R. Hillman, Professional Land Surveyor, S-3005

Tax ID: ILGB 00015

Legal Description:
Lot 20, Lake Geneva Beach Subdivision located in the Southwest 1/4 of Section 11, Township 1 North, Range 17 East, Town of Linn, Walworth County, Wisconsin.

Plat of Survey
for
Daniel Gibala

N1812 Hillside Rd., Lake Geneva, WI

0 30'

SCALE

Project No.
21.5087.01

Drawn By: MS

Field Work: DT



LYNCH & ASSOCIATES
ENGINEERING CONSULTANTS, LLC

5482 S. WESTRIDGE DRIVE
NEW BERLIN, WI 53151

440 MILWAUKEE AVENUE
BURLINGTON, WI 53105

(262) 402-5040