

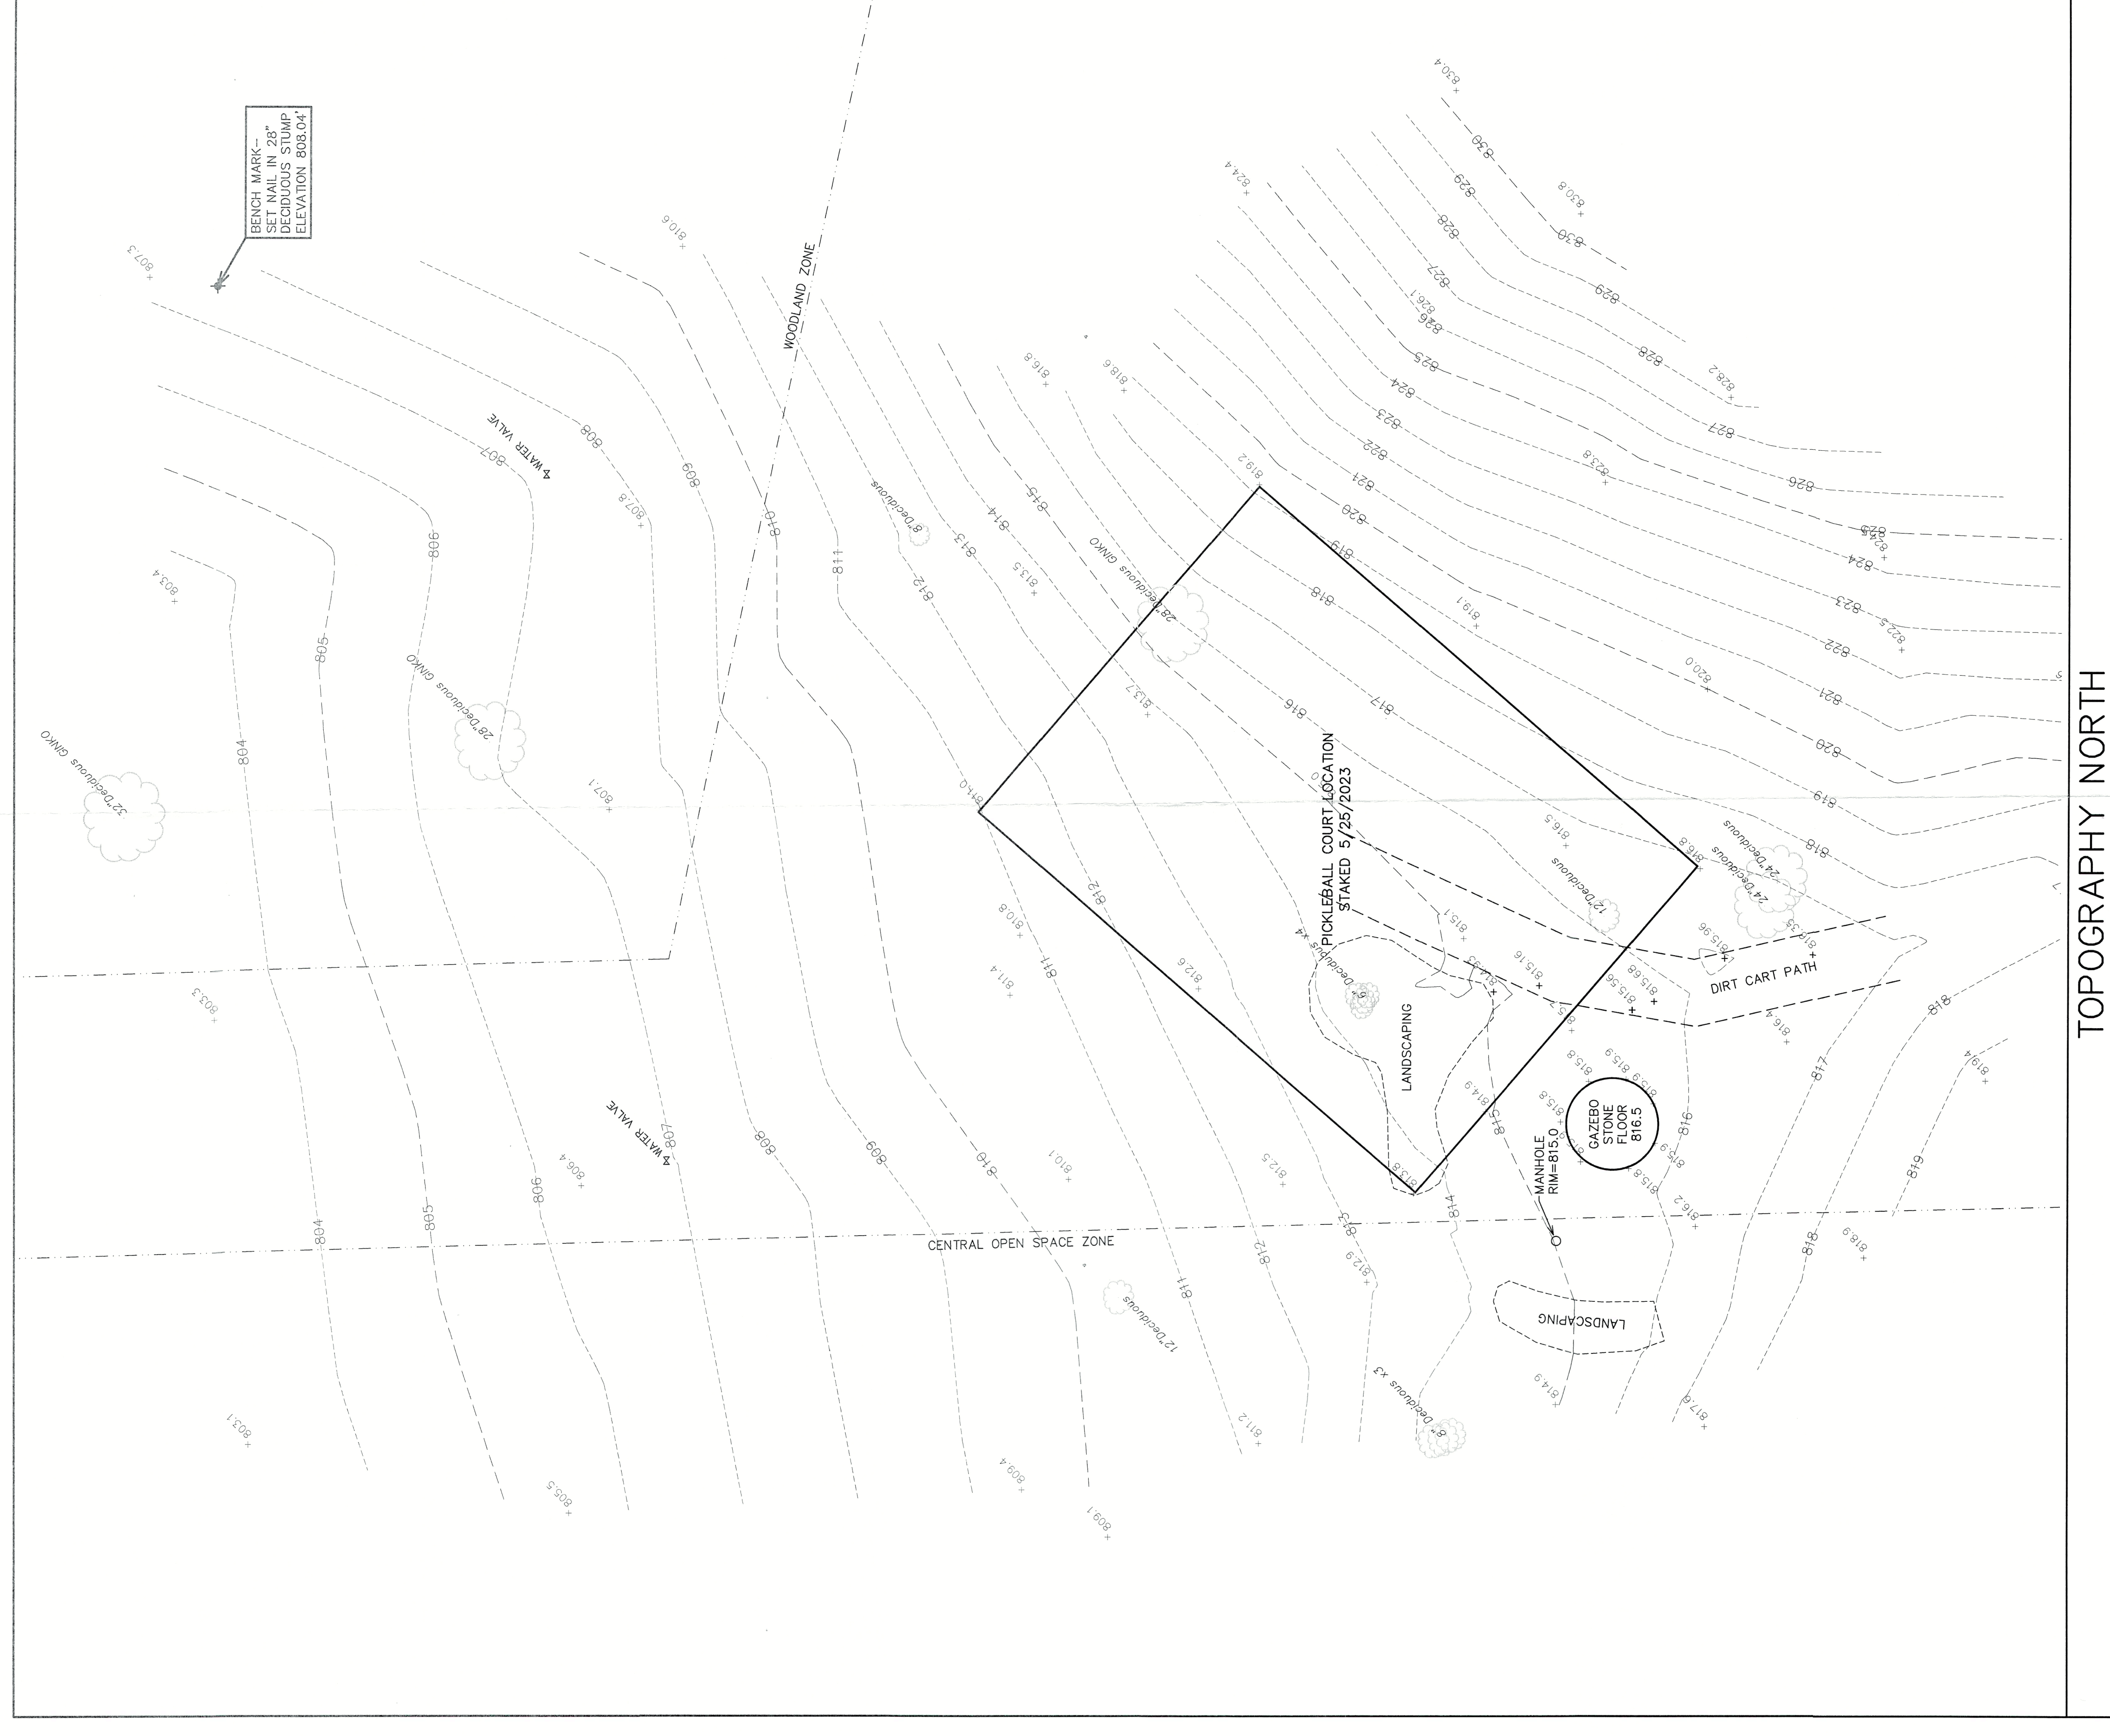


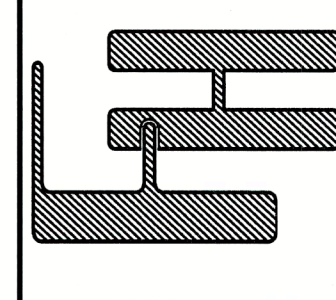

LEGEND

▽ = WOODEN MARKER STAKE LOCATED

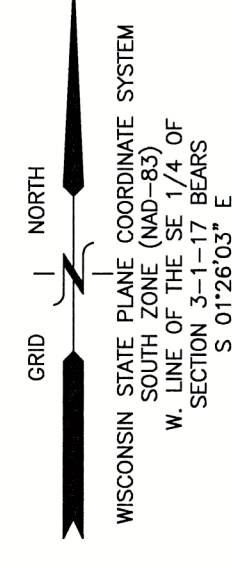

TOPOGRAPHIC MAPPING
ASHBURTON ESTATE
W3501 AND W3505, SNAKE ROAD
LAKE GENEVA, WISCONSIN

2023 TOPOGRAPHY

FARRIS, HANSEN & ASSOCIATES, INC.
ENGINEERING - ARCHITECTURE - SURVEYING
7 RIDGWAY COURT P.O. BOX 437
ELKHORN, WISCONSIN 53121
OFFICE: (262) 723-2098 FAX: (262) 723-5886

REVISIONS		PROJECT NO.
1	REVISION	5255.22
2	REVISION	DATE
3	REVISION	03/21/2023
4	REVISION	SHEET NO.
5	REVISION	2 OF 2