

HAROLD H. KOLB
REGISTERED PROFESSIONAL LAND SURVEYOR
LAKE GENEVA, WISCONSIN


PLAT OF SURVEY OF

A PARCEL OF LAND LOCATED IN THE WEST 1/2 OF SECTION 31, T1N, R17E, WALWORTH COUNTY, WISCONSIN, DESCRIBED AS FOLLOWS: BEGINNING AT THE SOUTHWEST CORNER OF SAID SECTION 31; THENCE N 0°04'15" E 3955.96 FEET TO THE EAST-WEST 1/16 LINE OF THE NORTHWEST 1/4 OF SAID SECTION 31; THENCE S 89°17'35" E 1282.66 FEET ALONG SAID EAST-WEST 1/16 LINE TO THE NORTH-SOUTH 1/16 LINE OF SAID NORTHWEST 1/4; THENCE S 0°34'15" E 1316.87 FEET ALONG SAID NORTH-SOUTH 1/16 LINE; THENCE S 0°34'25" E 2631.29 FEET ALONG THE NORTH-SOUTH 1/16 LINE OF THE SOUTHWEST 1/4 OF SAID SECTION 31 TO THE SOUTH LINE OF SAID SECTION; THENCE N 89°39'45" W 1326.93 FEET ALONG SAID SOUTH LINE TO THE PLACE OF BEGINNING. CONTAINING 118.36 ACRES.

NOTE: BEARINGS ARE ASSUMED FROM EXISTING SURVEY RECORDS.

OWNER: JOHN F. DUMALSKI


ACCURACY: DISTANCE ± 0.01'
ANGLES ± 05"
ERROR OF CLOSURE LESS THAN 1/3000

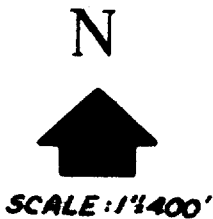

LEGEND

- φ - IRON PIPE FOUND
- - IRON PIPE PLACED
- - FERRIS MONUMENT
- x - SPIKE
- - 6" SQ. TOP X 9" SQ. BOTTOM
X 36" CONCRETE MONUMENT

L-31-7 + L-31-5 (part of)

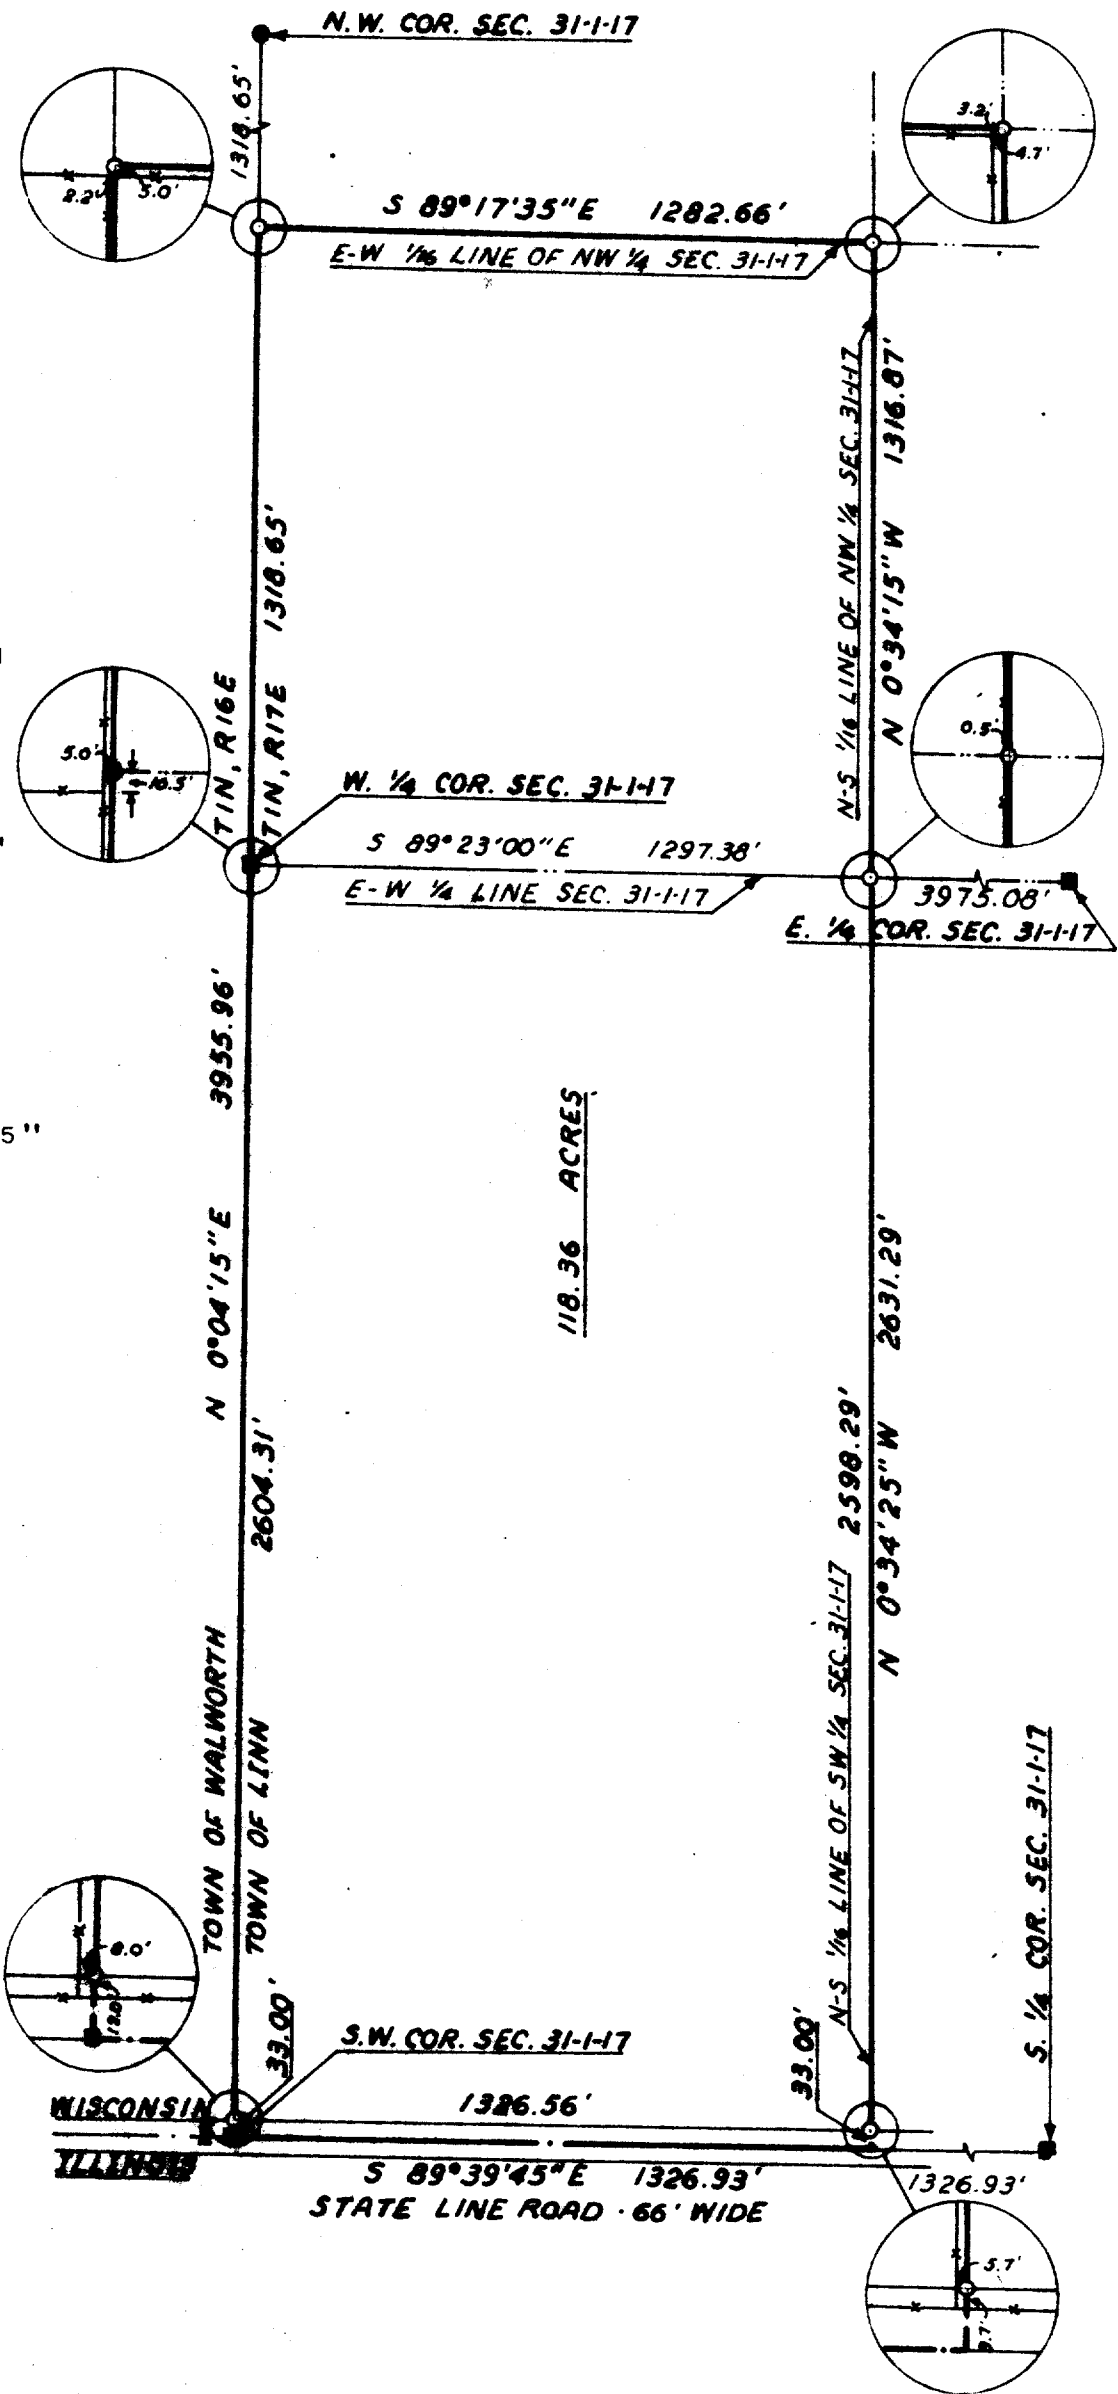

I, HAROLD H. KOLB, DO HEREBY CERTIFY THAT I HAVE SURVEYED THE PROPERTY HEREON DESCRIBED ACCORDING TO THE OFFICIAL RECORDS, AND THAT THE PLAT HEREON IS A CORRECT REPRESENTATION OF THE LOT LINES.

Harold H. Kolb
HAROLD H. KOLB
WISCONSIN REGISTERED LAND SURVEYOR, S-187
DATE Sept. 25, 1975

117-484