

Plat of Survey


of

Lots 7 & 10 in Block 4 of Lake Geneva Terrace,

a subdivision recorded May 26, 1924 in Vol. 7 of Plats of Walworth County on Page 142 as Document Number 245191 and located in the Northwest 1/4 of the Northwest 1/4 of Section 15, Town 1 North, Range 17 East, Town of Linn, Walworth County, Wisconsin.

Surveyed for: **Ron Hendrickson**
N1666 Linn Road
Lake Geneva, Wisconsin 53147

Lot 5

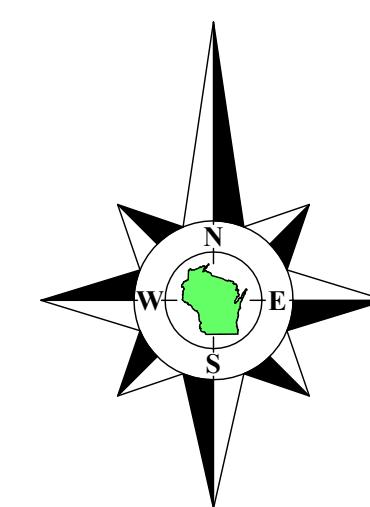

Lot 8

Bearings referenced to the West line of the Northwest 1/4 of Section 15-1-17, recorded as N1°23'01"W in the Wisconsin State Plane Coordinate System, South Zone, (NAD-27).


Coordinates are referenced to the Wisconsin State Plane Coordinate System, South Zone, (NAD-27).

Linn Road

recorded as N1°23'01"W 2654,60' State Plane

N1°23'01"W 2654,59' West line of the Northwest 1/4 of Section 15-1-17.

West 1/4 Corner
Section 15-1-17
N. 202,568.61
E. 2,409,025.52

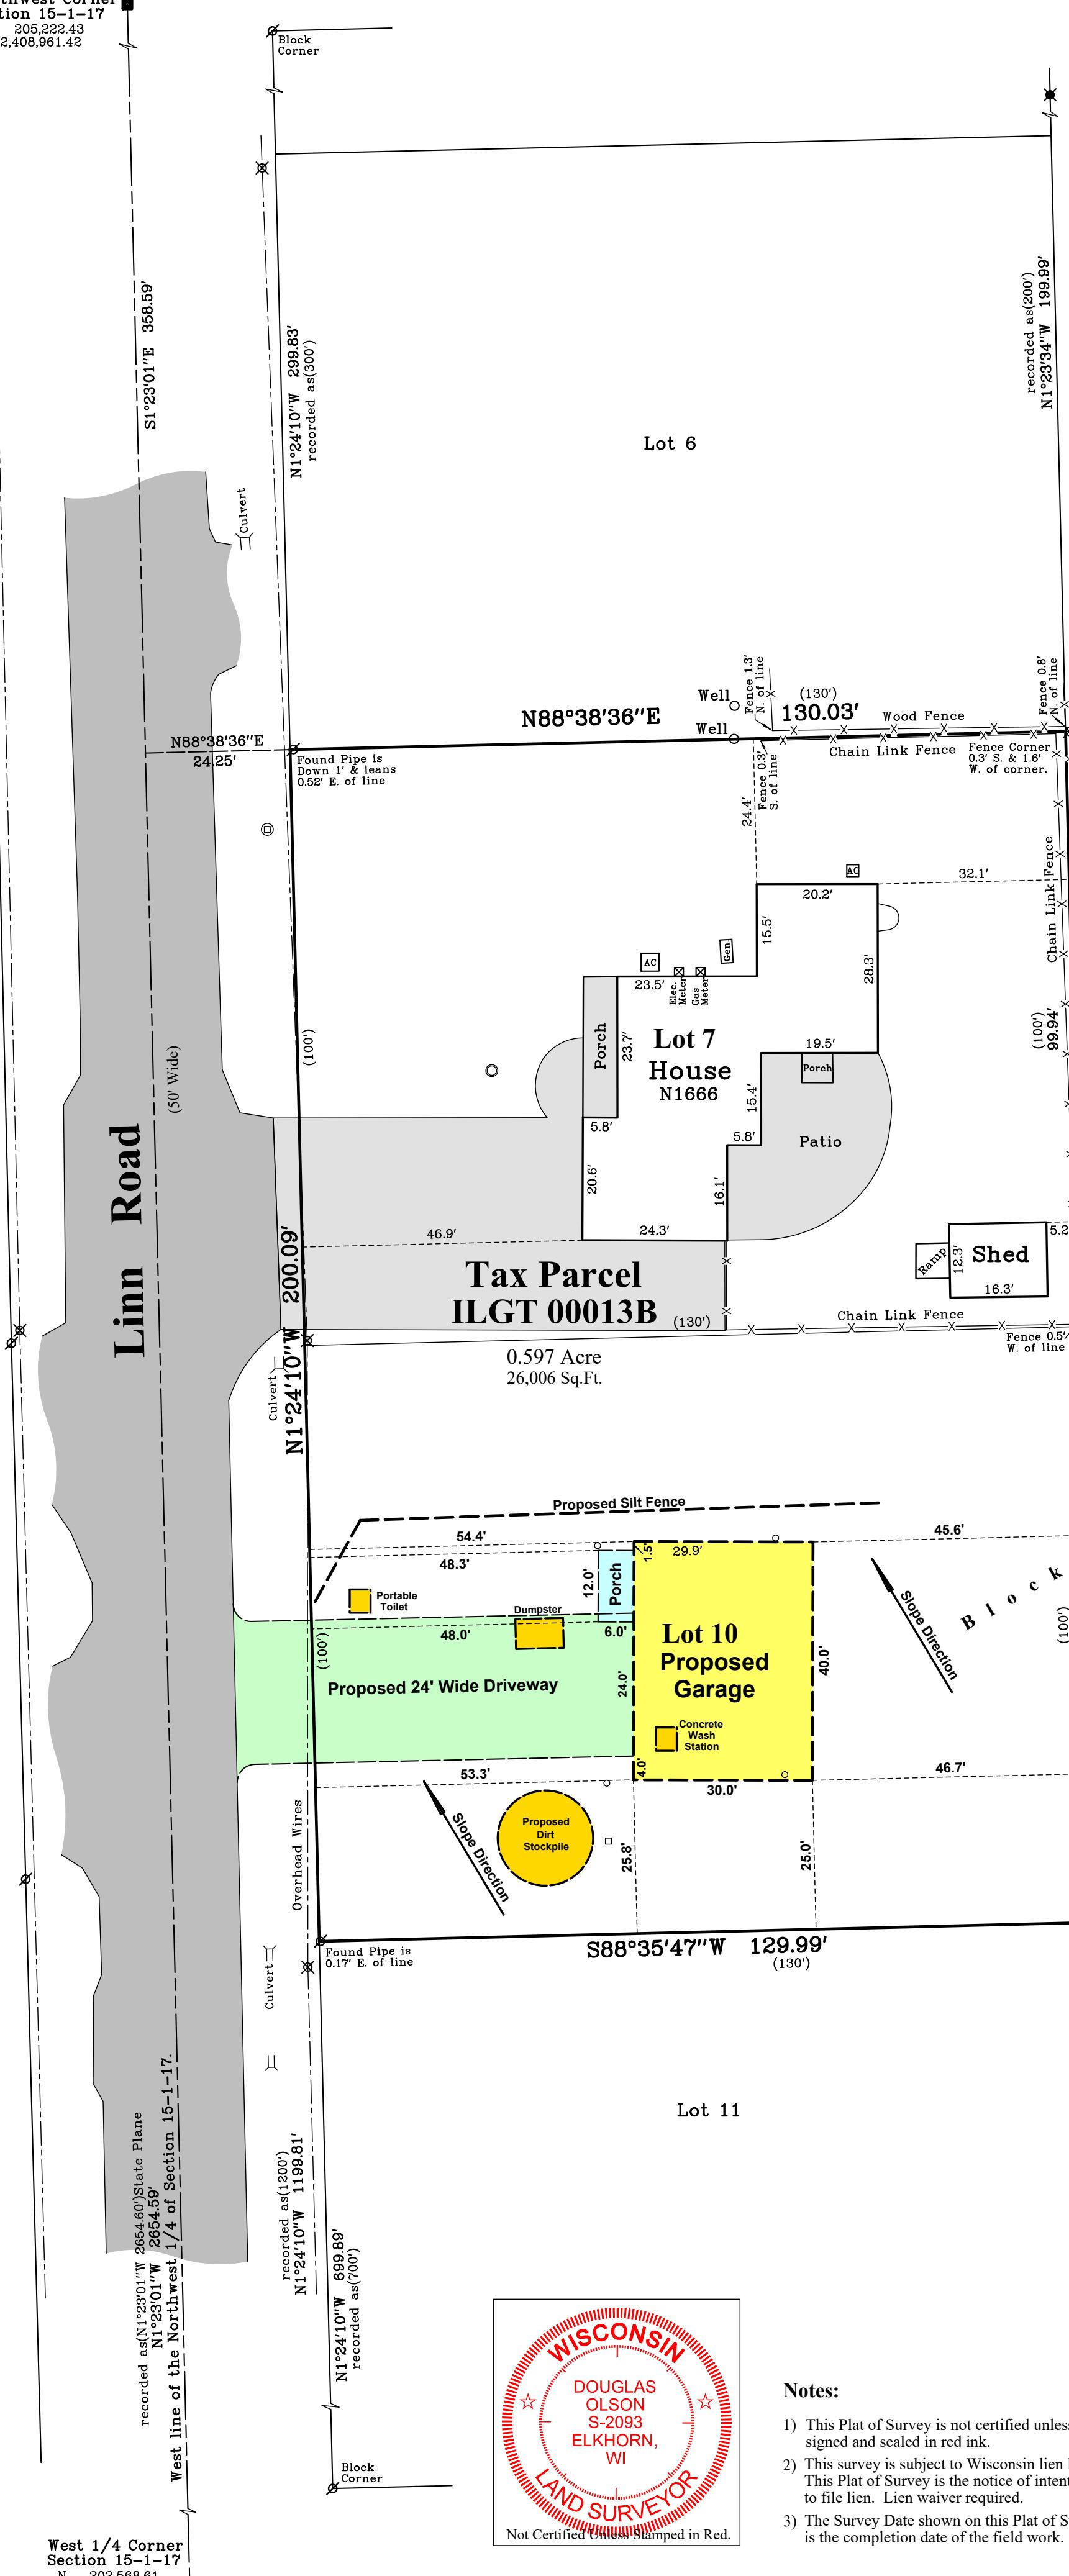


Legend of Symbols & Abbreviations

- Block Corner
- Block Corner
- Found County Section Corner
- Found Iron Pipe
- Found Iron Rod
- Found Mag Nail
- Found Set Iron Pipe, 1" dia.
- Recorded Information
- Utility Pole
- Flag Set by Owner
- Concrete Pedestal
- Concrete Cover
- Asphalt Surface
- Block Corner
- North
- South
- East
- West
- Minutes
- Seconds
- Degrees
- Minutes
- Seconds
- Distances
- Perches
- Inches



45 South Wisconsin Street | P.O. Box 322
Elkhorn, Wisconsin 53121
Telephone: (262) 723-3434
Facsimile: (262) 723-8044
Email: doug@olsonsurveying.com
Website: www.olsonsurveying.com

Scale in Feet
1" = 20'

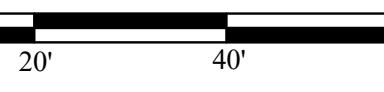

Survey Date: October 1, 2024.

Revisions: No. 1 - Proposed Garage & Driveway
No. 2 - Additional Info.
No. 3 - Proposed Porch