


117-5.1

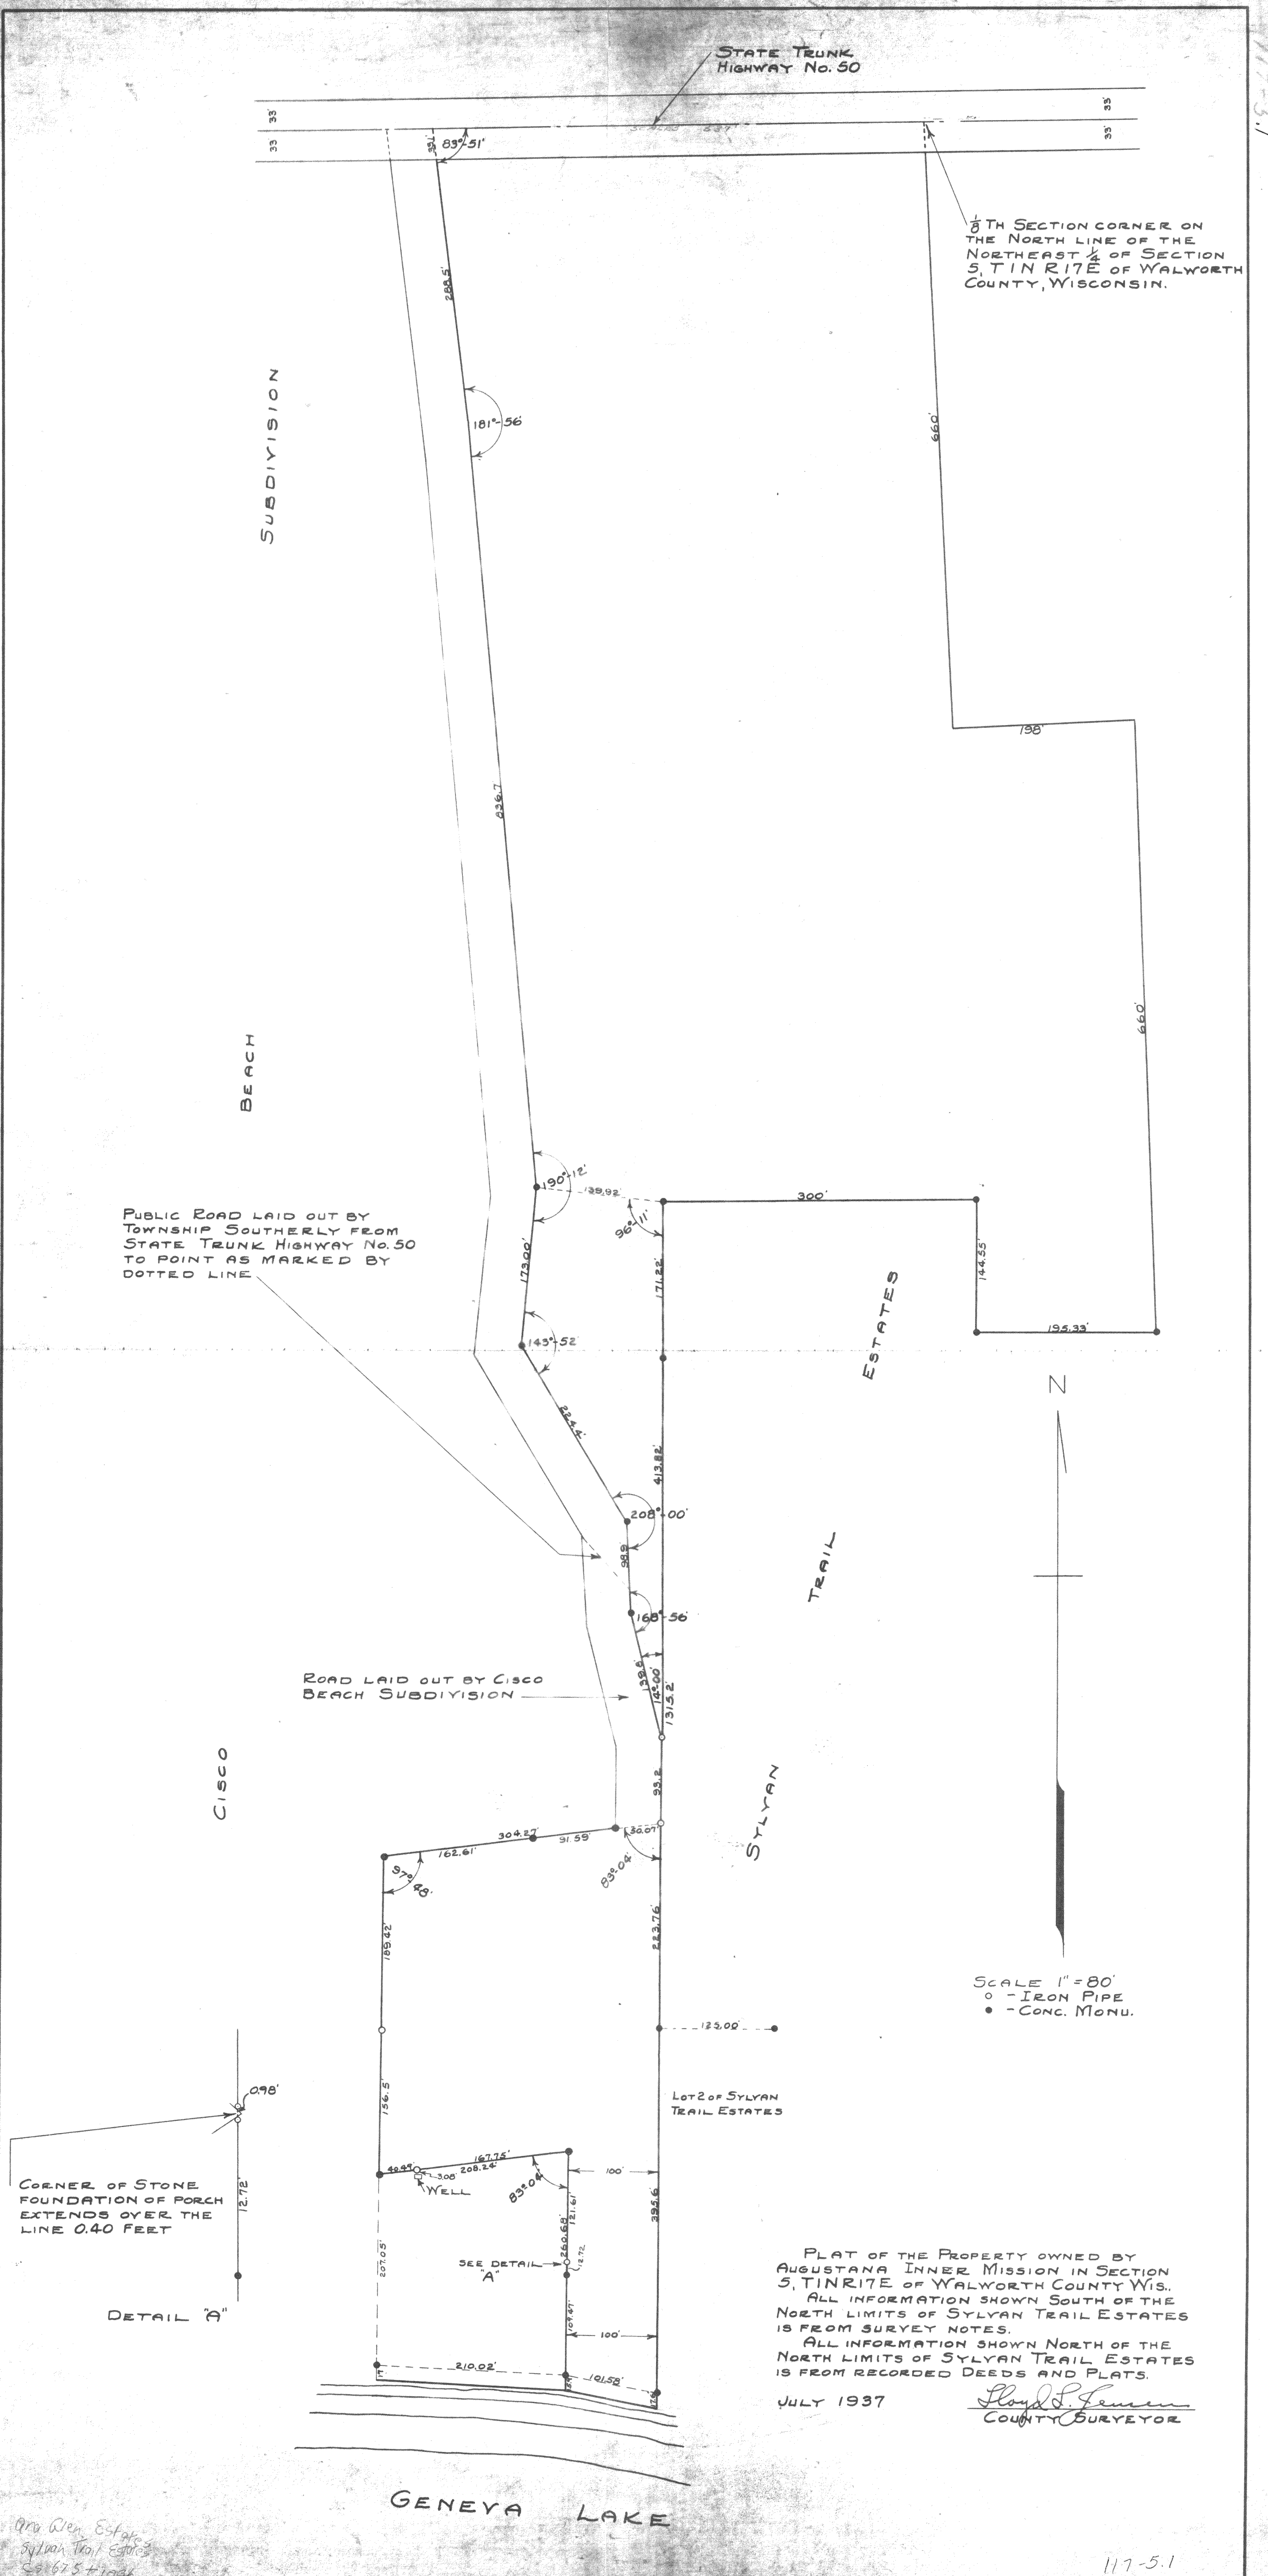

CORNER OF STONE
FOUNDATION OF PORCH
EXTENDS OVER THE
LINE 0.40 FEET

DETAIL "A"

PLAT OF THE PROPERTY OWNED BY
AUGUSTANA INNER MISSION IN SECTION
5, T1N R1E OF WALWORTH COUNTY WIS.
ALL INFORMATION SHOWN SOUTH OF THE
NORTH LIMITS OF SYLVAN TRAIL ESTATES
IS FROM SURVEY NOTES.
ALL INFORMATION SHOWN NORTH OF THE
NORTH LIMITS OF SYLVAN TRAIL ESTATES
IS FROM RECORDED DEEDS AND PLATS.

JULY 1937

Lloyd S. Jensen
COUNTY SURVEYOR

Geneya Lake Estates
Sylvan Trail Estates
CS 675-1026

117-5.1