

PERMIT PLAT

LOCATION: N2271 & N2293 Chapin Road, Lake Geneva, Wisconsin 53127

PREPARED FOR: John Matustik - Matustik Builders

PROPERTY DESCRIPTION:

Parcel 1: Lot 1 and Outlot 1 of Certified Survey Map No. 562, recorded on March 29, 1976, in Volume 3 of Certified Surveys on page 6, as Document No. 1666, located in Lot 6 in S.B. Chapin's Subdivision in the Northwest 1/4 and the Southwest 1/4 of Section 4, Town 1 North, Range 17 East, Town of Linn, Walworth County, Wisconsin.

Parcel 2: Lot 2 of Certified Survey Map No. 562, recorded on March 29, 1976, in Volume 3 of Certified Surveys on page 6, as Document No. 1666, located in Lot 6 of S.B. Chapin's Subdivision in the Northwest 1/4 and the Southwest 1/4 of Section 4, Town 1 North, Range 17 East, Town of Linn, Walworth County, Wisconsin.


TOGETHER WITH a perpetual easement for the purpose of ingress and egress from said Lot 2 to Chapin Road over the following described portion of Outlot 1 of said Certified Survey No. 562; commencing at the Northeast corner of said Outlot; thence South along the east line of said Outlot 1, 108.00 feet to the place of beginning; thence continue South along said East line 30.00 feet; thence West 5.00 feet; thence North 30.00 feet; thence East 5.00 feet to the place of beginning, which perpetual easement shall be used in common with the owners or owner of said Outlot 1.

CURRENT OWNER: Tony Costello

TAX ID: IA 56200001, IA 56200002 & IA 56200003



- Legend:
- Found Monument
 - Found Iron Rod
 - Found 1" Iron Pipe

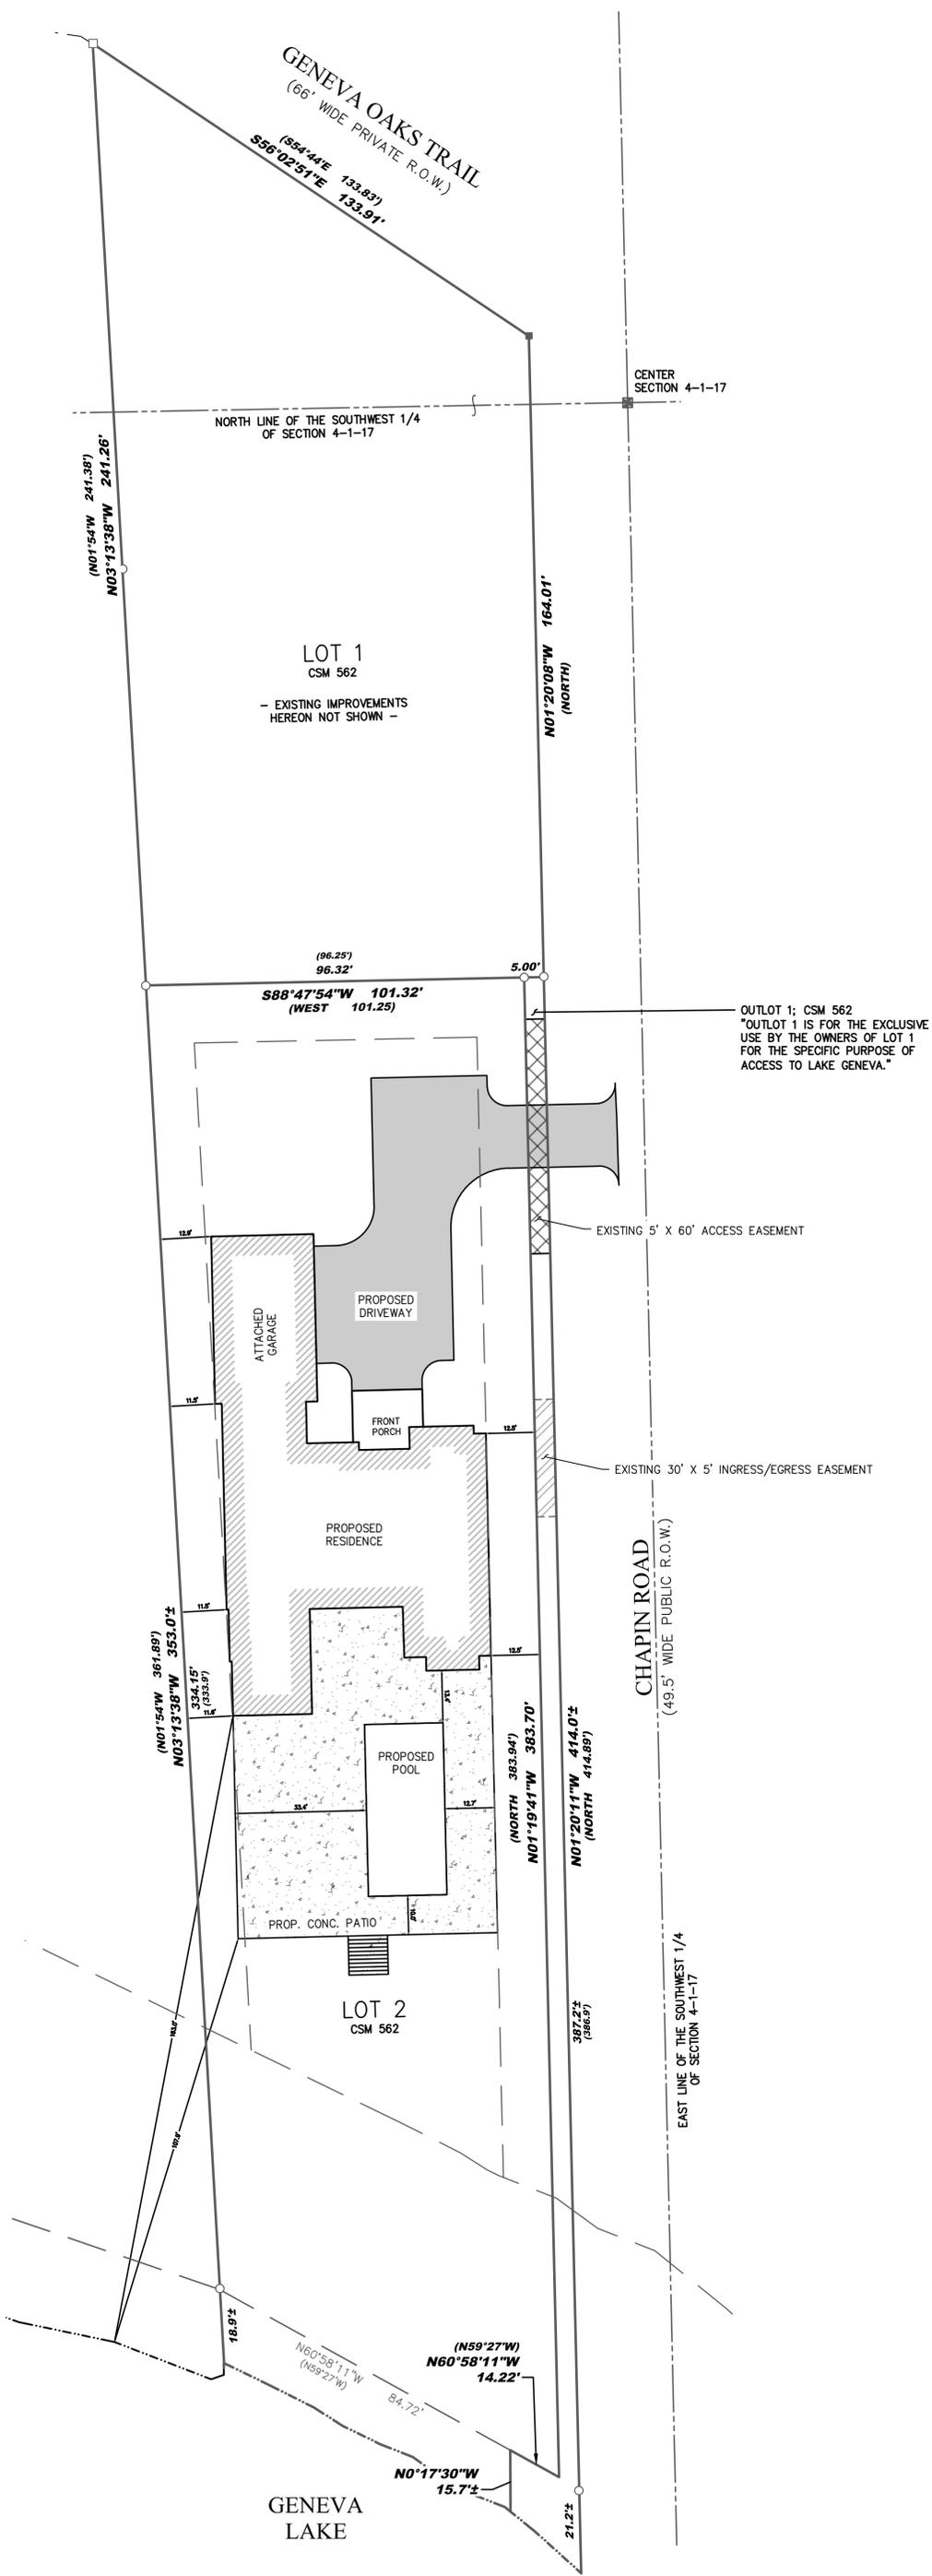

I certify that I have surveyed the above-described property and in my professional opinion this map is a correct representation thereof and is made in accordance with the records of the register of deeds as nearly as practical and that this survey complies with Wisconsin Administrative code AE-7 except for those items waived, if any, and is bound by Wisconsin State Statute 89.37 that defines statute of limitations in regard to surveys. This survey was prepared for the exclusive use of the client and present owners of the property.

No title policy has been provided to the surveyor regarding the property identified on this map. Therefore this plat of survey does not guarantee the existence, size and location of any easements, encumbrances, restrictions or other facts that could otherwise be disclosed in an ALTA/NSPS survey.



Ritchie P. Wenzel
Ritchie P. Wenzel, Professional Land Surveyor, S-4027

LYNCH & ASSOCIATES
ENGINEERING CONSULTANTS, LLC
5482 S. WESTROSE DRIVE
NEW BERLIN, WI 53151
440 MILWAUKEE AVENUE
BURLINGTON, WI 53105
(262) 492-9640