

Revision Date: August 8, 2025
 Revision Date: March 26, 2025
 Revision Date: February 26, 2025
 Revision Date: July 25, 2024
 June 27, 2024

PERMIT PLAT

Survey No. 22.5080

LOCATION: N1558 N. Creekside Lane, Lake Geneva, WI 53147


PREPARED FOR: Addis Architecture

PROPERTY DESCRIPTION:

Lot 4, Academy Estates, being a part of the Northeast fractional 1/4 and part of the Southeast 1/4 of Section 18, Township 1 North, Range 17 East, Town of Linn, Walworth County, Wisconsin


CURRENT OWNER: Steve Schwefel

TAX ID: IAE 00004

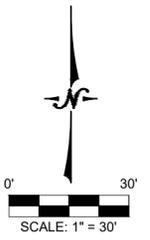

Legend:

- Found Iron Rod
- Found Iron Pipe
- ⊠ Electric Transformer
- ⊞ Electric Meter
- ⊞ Air Conditioner
- ⊞ Telephone Pedestal
- ⊞ Utility Pedestal
- ⊞ Utility Manhole
- ⊞ Well
- ⊞ 42" CMP End Section
- ⊞ Mail Box
- ⊞ Septic Vent

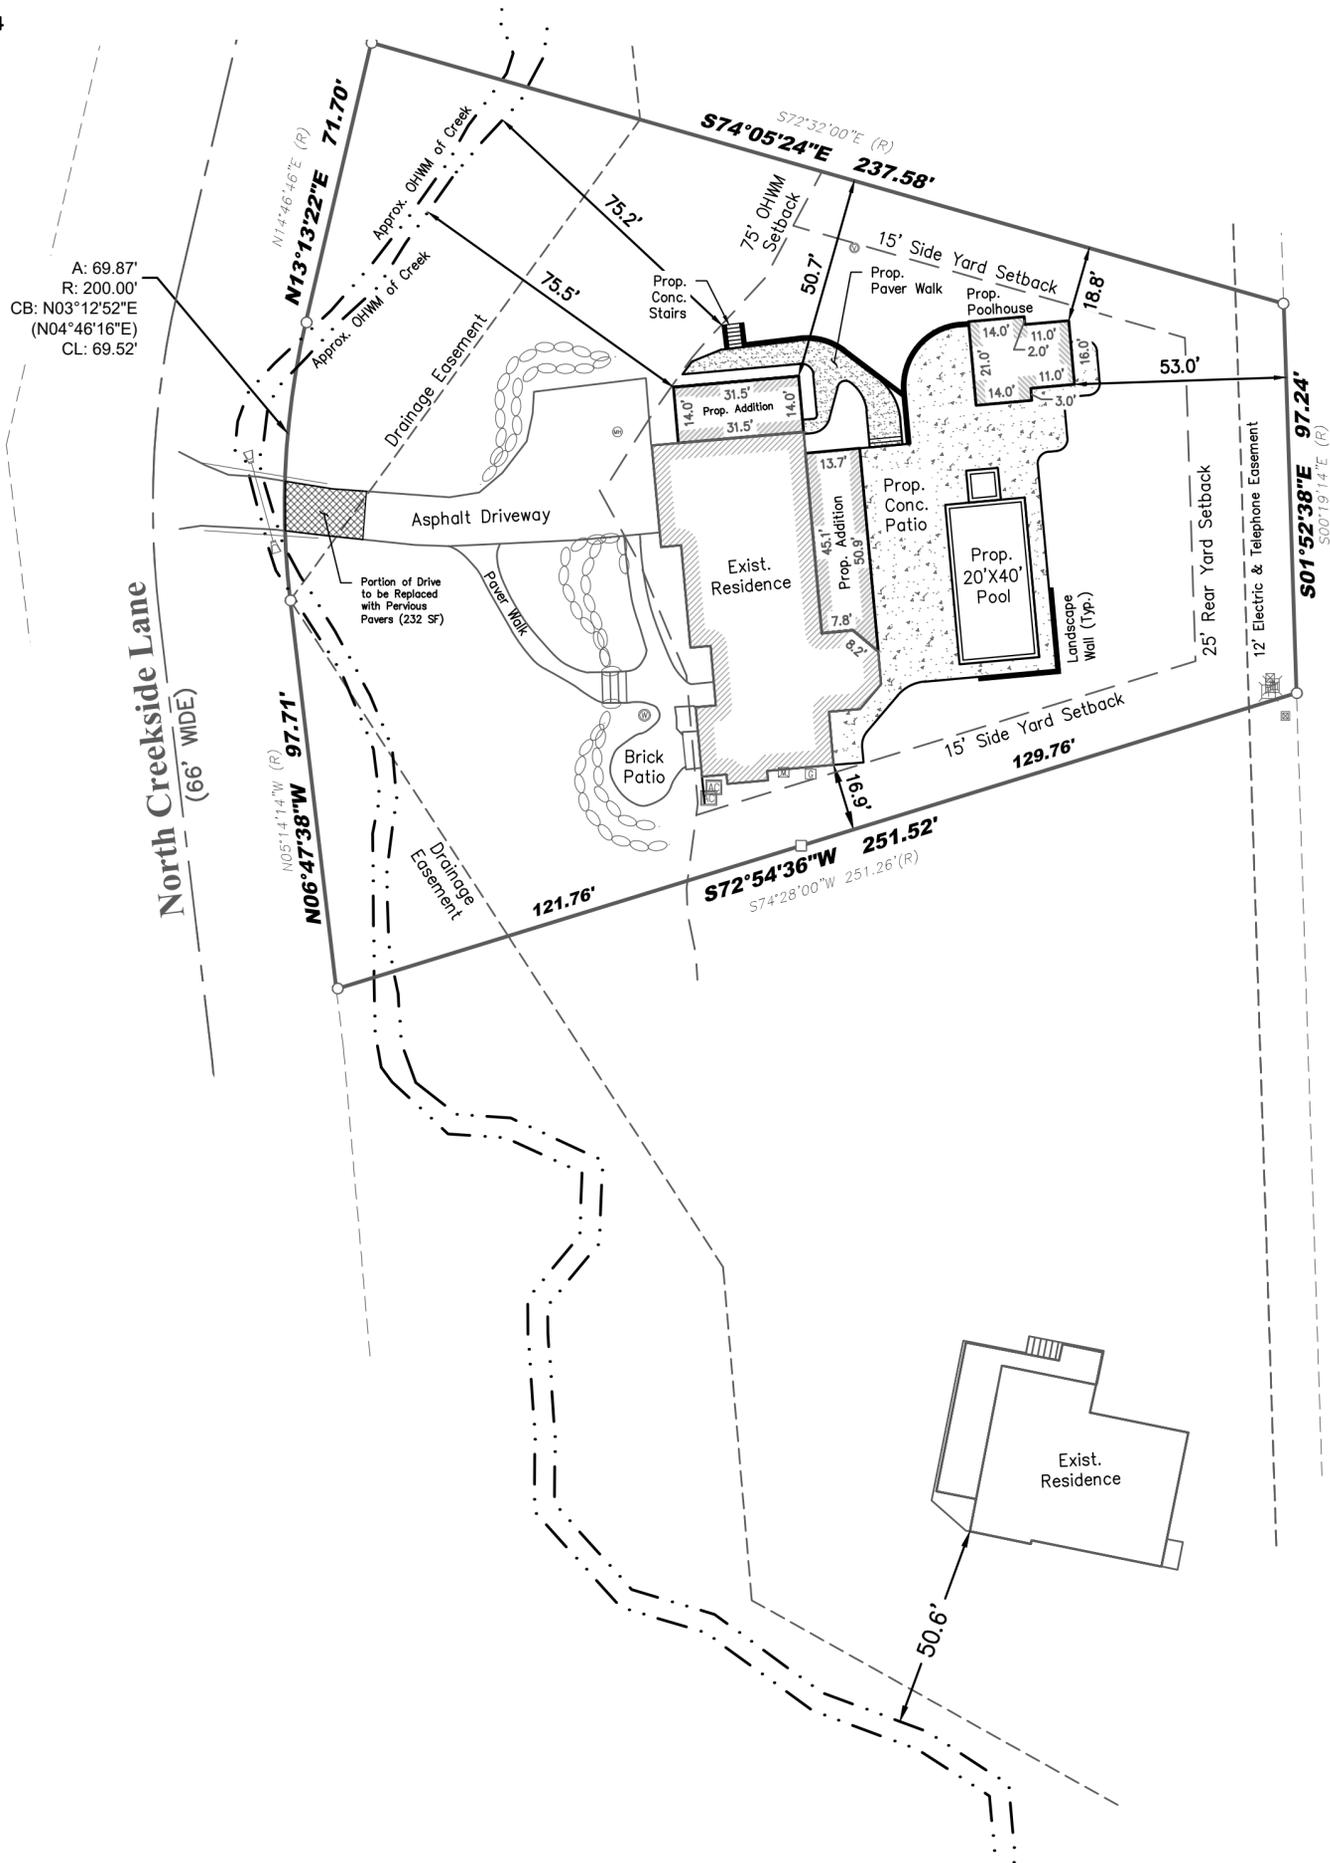

A: 69.87'
 R: 200.00'
 CB: N03°12'52"E
 (N04°46'16"E)
 CL: 69.52'

Bearings hereon relate to the Wisconsin State Plane Coordinate System, NAD 83, South Zone.

I certify that I have surveyed the above-described property and in my professional opinion this map is a correct representation thereof and is made in accordance with the records of the register of deeds as nearly as practical and that this survey complies with Wisconsin Administrative code AE-7 except for those items waived, if any, and is bound by Wisconsin State Statute 893.37 that defines statute of limitations in regard to surveys. This survey was prepared for the exclusive use of the client and present owners of the property.

No title policy has been provided to the surveyor regarding the property identified on this map. Therefore this plat of survey does not guarantee the existence, size and location of any easements, encumbrances, restrictions or other facts that could otherwise be disclosed in an ALTA/NSPS survey.



Ritchie P. Wenzel
 Ritchie P. Wenzel, Professional Land Surveyor, S-4027

FIELD WORK
 COMPLETION DATE: 5/15/24

NOTE: ALL EASEMENTS SHOWN PER ACADEMY ESTATES SUBDIVISION PLAT.

NOTE: APPROXIMATE ORDINARY HIGH WATER MARK - FOR REFERENCE ONLY PER STATE STATUTE 236.025.

ANY LAND BELOW THE ORDINARY HIGH WATER MARK OF A LAKE OF A NAVIGABLE STREAM IS SUBJECT TO THE PUBLIC TRUST IN NAVIGABLE WATERS THAT IS ESTABLISHED UNDER ARTICLE IX, SECTION 1, OF THE STATE CONSTITUTION.

LYNCH & ASSOCIATES
 ENGINEERING CONSULTANTS, LLC
 5482 S. WESTRIDGE DRIVE
 NEW BERLIN, WI 53151
 440 MILWAUKEE AVENUE
 BURLINGTON, WI 53105
 (262) 402-5040