



LOCATION: N1524 MEADOW RIDGE COURT
LAKE GENEVA, WI 53147

PREPARED FOR: John Matustik - Matustik Builders

PROPERTY DESCRIPTION:
Lot 3 of Certified Survey Map No. 3766, recorded in
Volume 22 of Page 300 of Certified Survey Maps as Doc.
No. 630888, being part of the Northeast 1/4 of Section 15,
Town 1 North, Range 17 East, Walworth County,
Wisconsin.

CURRENT OWNER: Dana M. Geldermann Trust

TAX ID: IA376600003

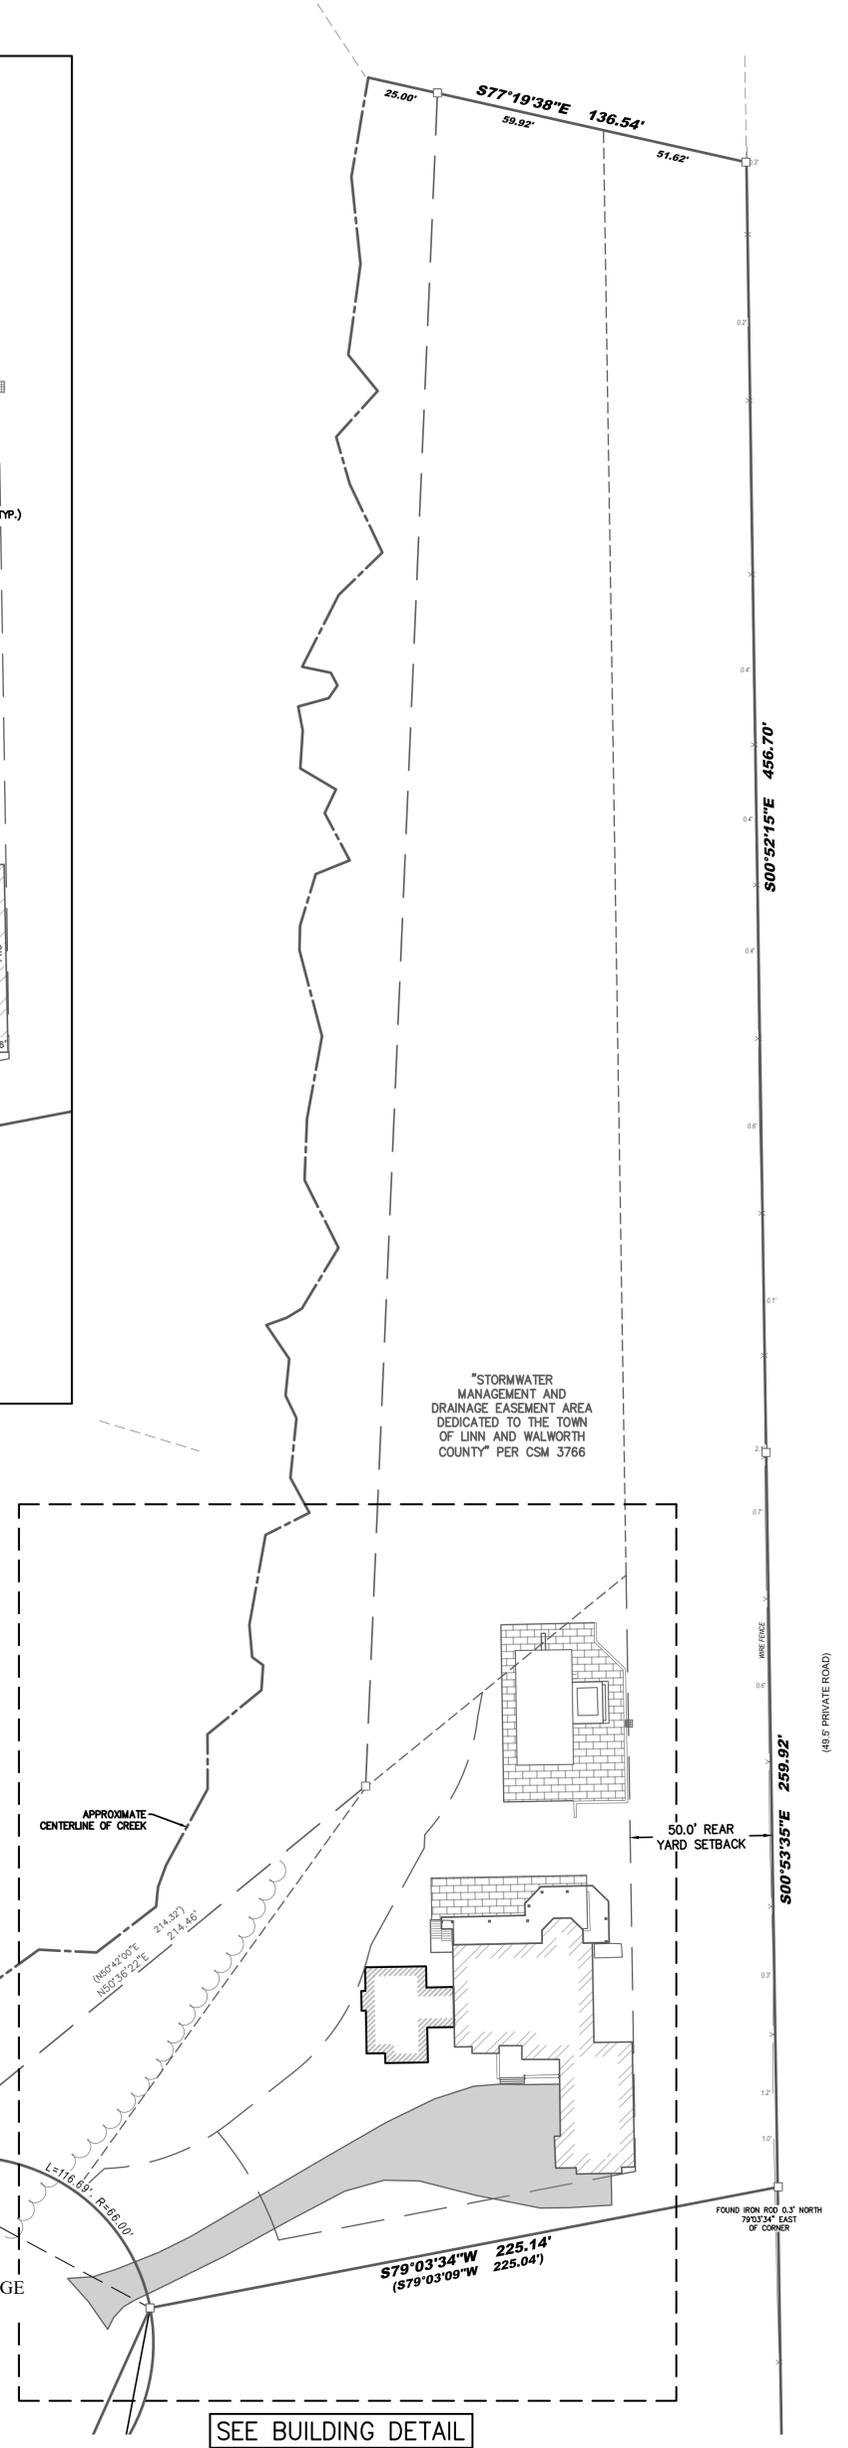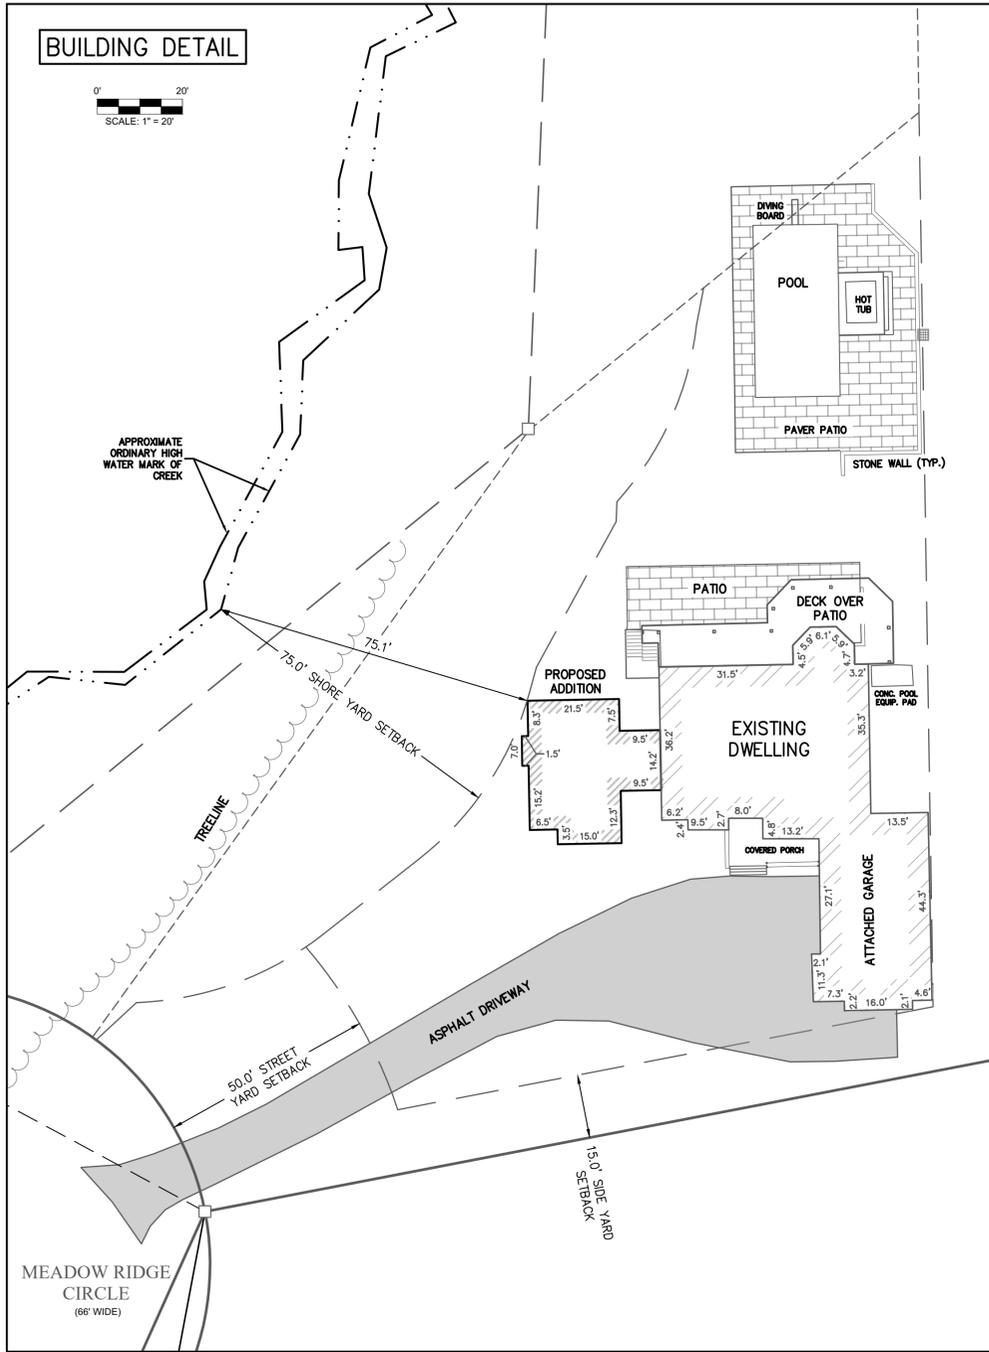

BEARINGS BASED ON THE EAST LINE OF LOT 3 OF CERTIFIED SURVEY MAP NO. 3766; SAID LINE BEARING S00°52'15"E.

NOTE: APPROXIMATE ORDINARY HIGH WATER MARK - FOR REFERENCE ONLY PER STATE STATUTE 236.025.
"ANY LAND BELOW THE ORDINARY HIGH WATER MARK OF A LAKE OR A NAVIGABLE STREAM IS SUBJECT TO THE PUBLIC TRUST IN NAVIGABLE WATERS THAT IS ESTABLISHED UNDER ARTICLE IX, SECTION 1, OF THE STATE CONSTITUTION."

- Legend:
- Found Iron Rod
 - Found 1" Iron Pipe
 - Set 3/4" Iron Rod
 - ▭ Storm Inlet
 - ▭ End Section
 - ⊗ Gas Meter