


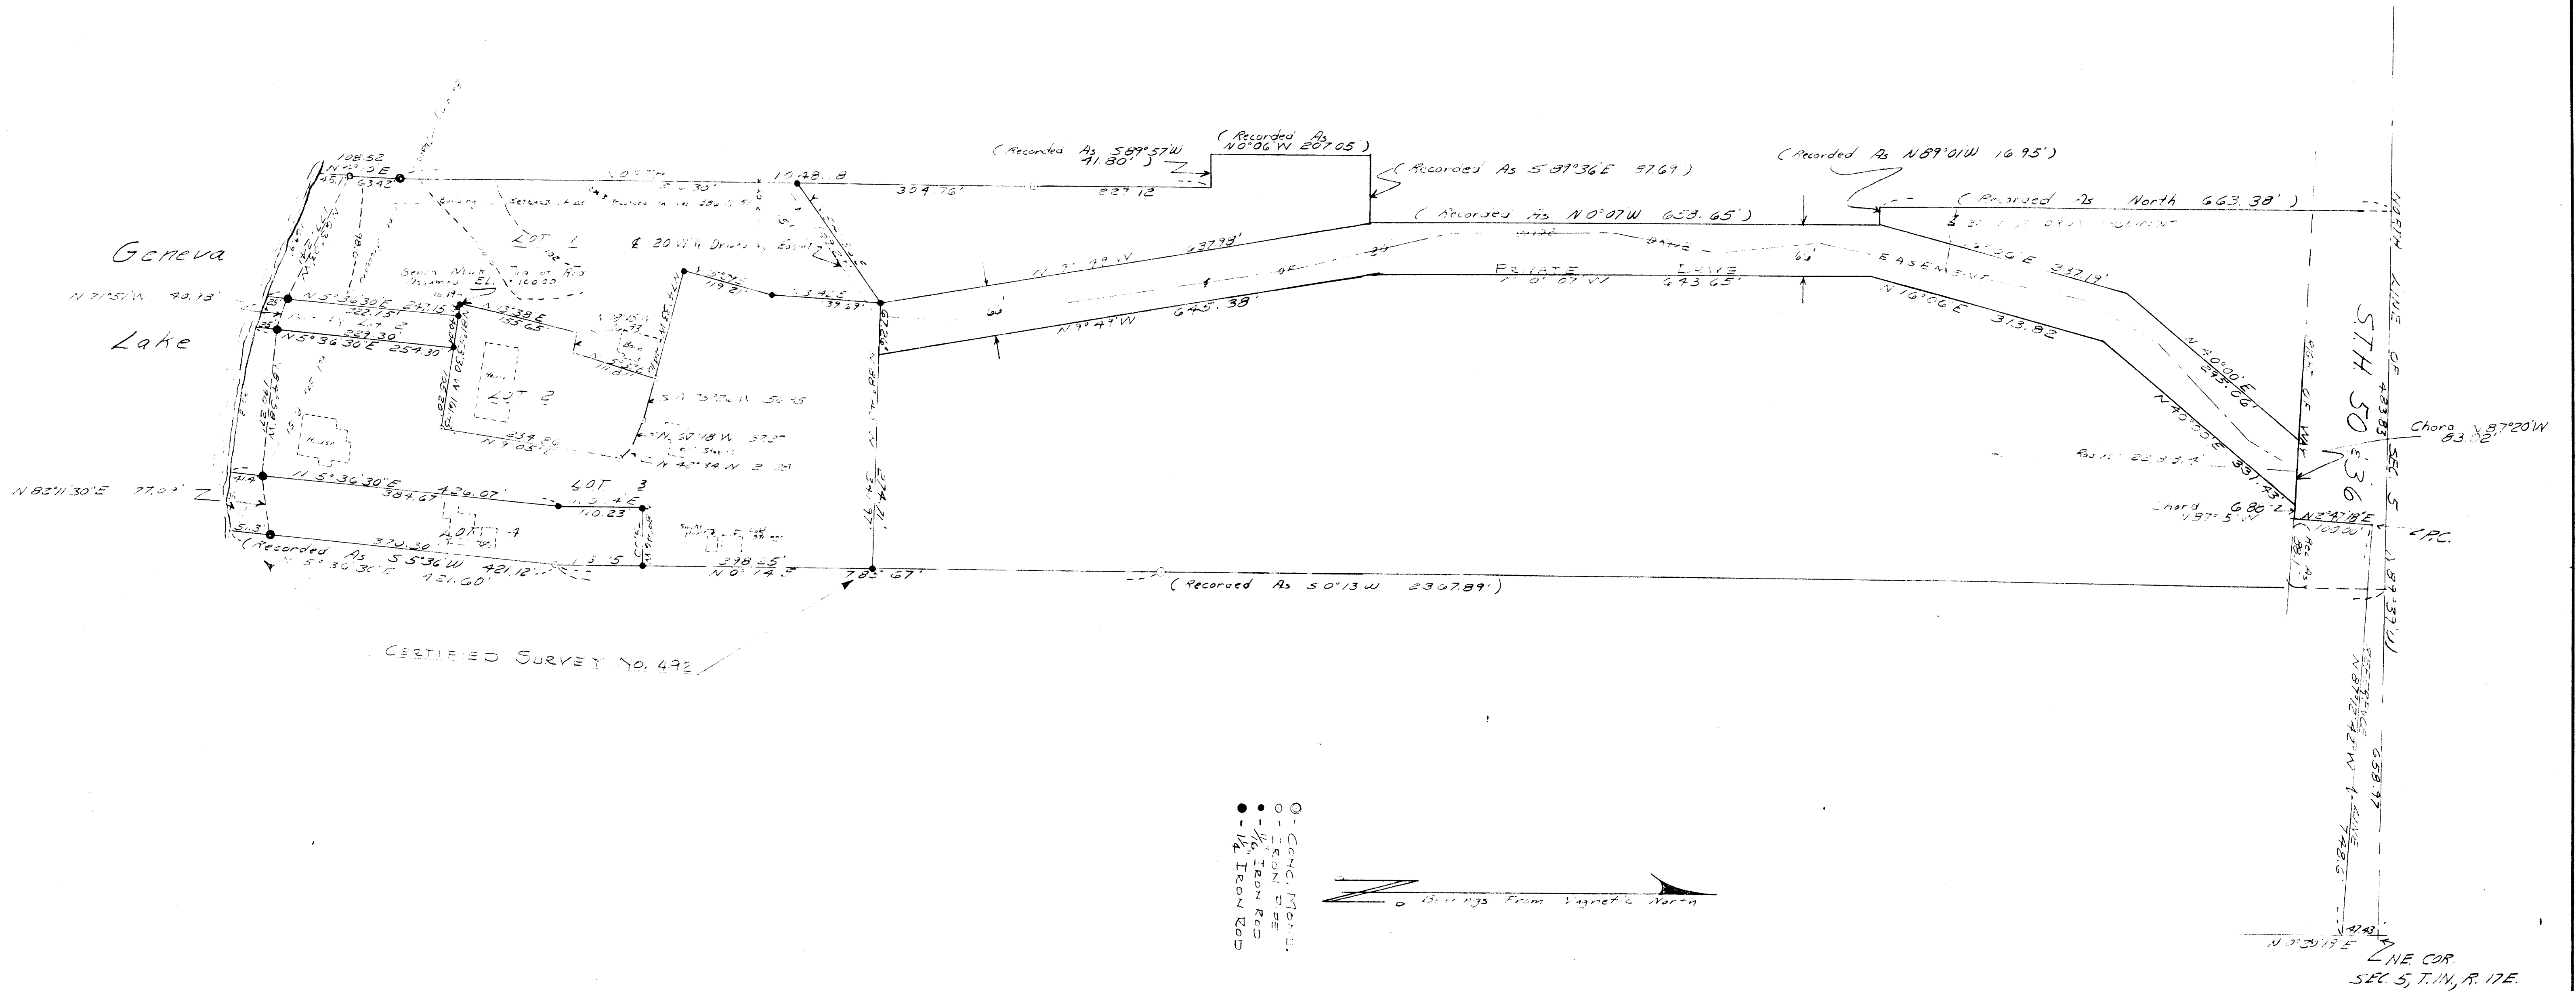

○ CONC. MON. P.
 ○ IRON P.B.
 - IRON ROD
 - IRON ROD

Bearings From Magnetic North



PART OF GRIFFITH PROPERTY INCLUDING CERTIFIED SURVEY NO. 492			
PART OF NE 1/4 SEC. 5, T. 17N, R. 17E WALWORTH COUNTY, WISCONSIN			
DRAWN BY R.A.F.	CHECKED BY Lloyd L. Jensen	APPROVED BY Lloyd L. Jensen	SCALE: 1"=100'
JENSEN & JOHNSON CIVIL ENGINEERS ELKHORN, WIS.			REVISED
DATE 28 May 1975			SHEET NO. 117-509

C.S. 492 1000 1000
 L-5-20-100
 20th July 1975