



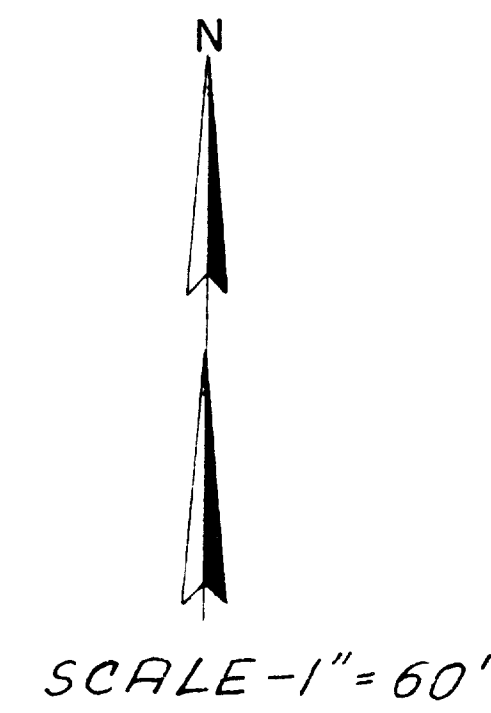


CEDAR POINT
SUBDIVISION

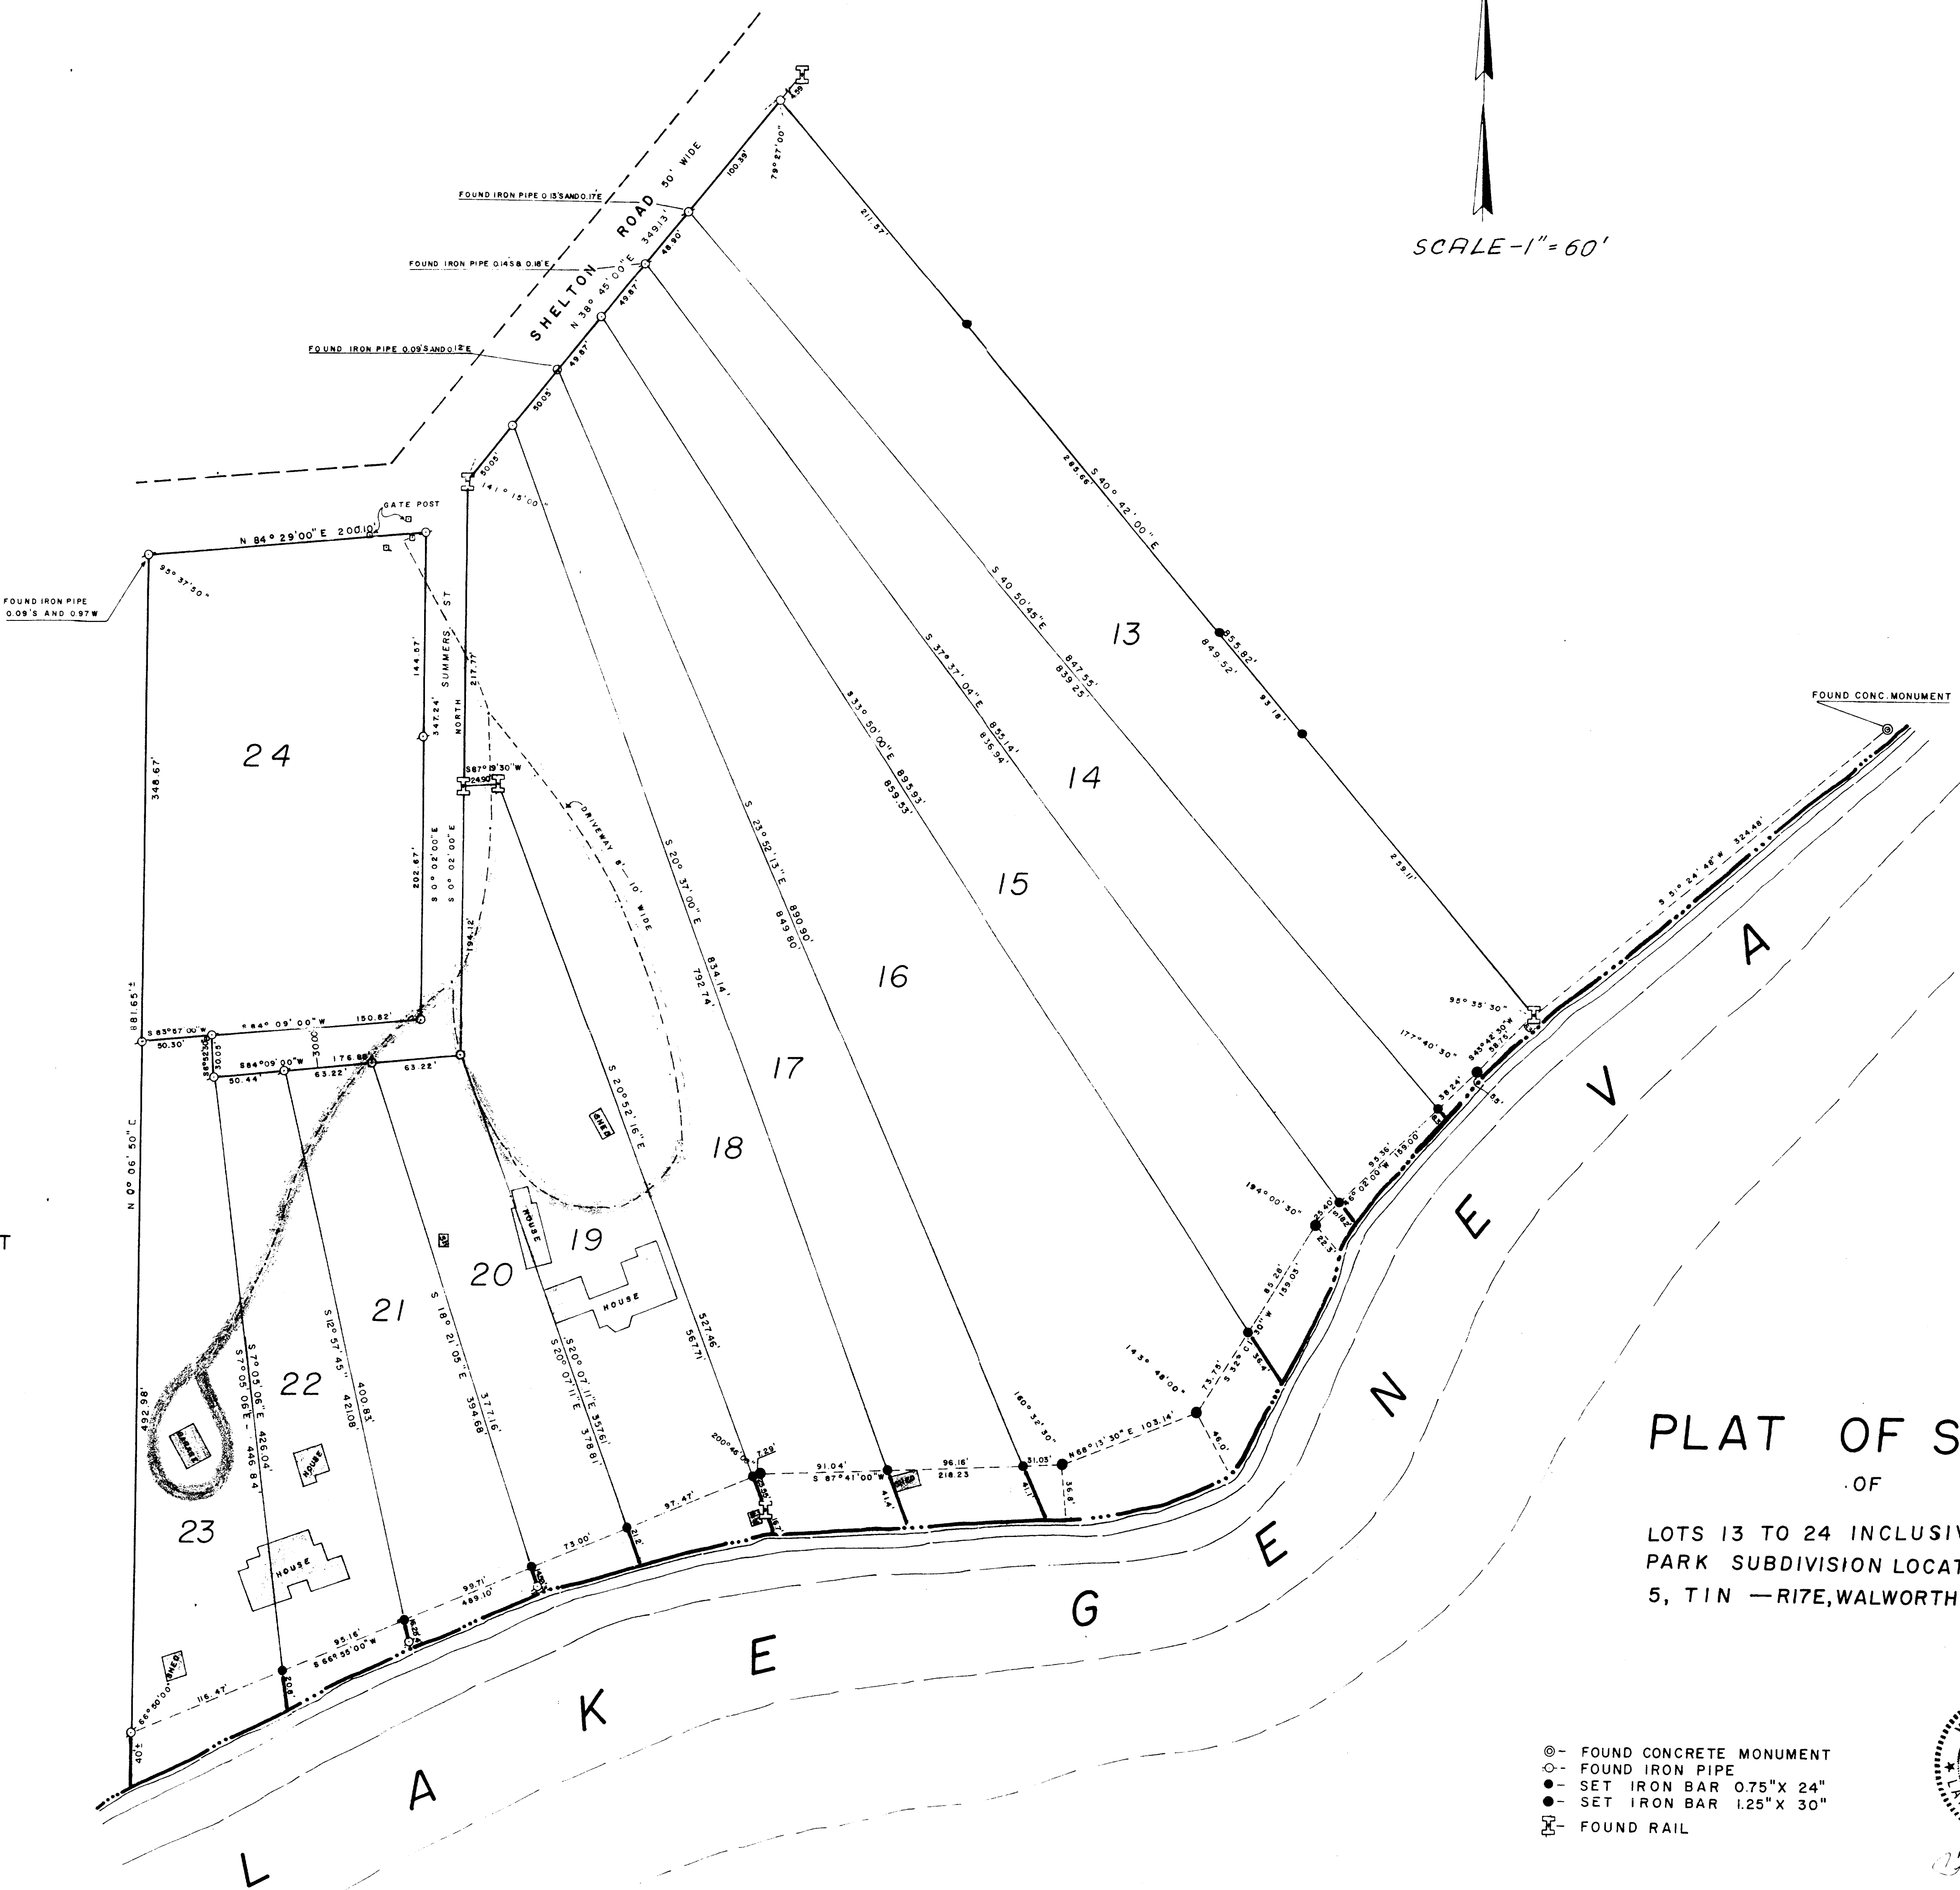

PLAT OF SURVEY OF

LOTS 13 TO 24 INCLUSIVE OF ROWENA
PARK SUBDIVISION LOCATED IN SECTION
5, T1N — R17E, WALWORTH COUNTY, WISCONSIN

- ⊙ - FOUND CONCRETE MONUMENT
- - FOUND IRON PIPE
- - SET IRON BAR 0.75" X 24"
- - SET IRON BAR 1.25" X 30"
- ⌵ - FOUND RAIL

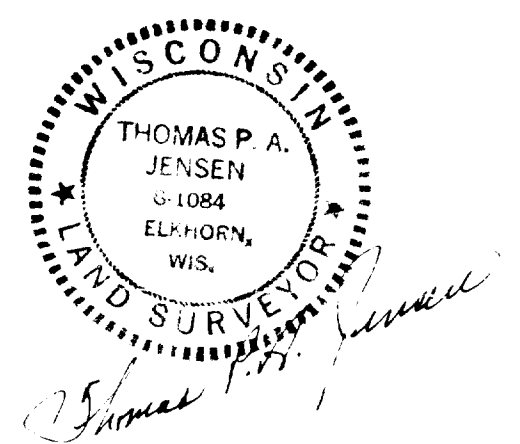

PREPARED BY
JENSEN & JOHNSON INC.
ELKHORN, WIS.

DATE MAY 25, 1976