


HAROLD H. KOLB
REGISTERED PROFESSIONAL LAND SURVEYOR
LAKE GENEVA, WISCONSIN



PLAT OF SURVEY OF

A parcel of land located in the West 1/2 of Section 3, T 17 N, R 17 E, Walworth County, Wisconsin and described as follows; to-wit:
Commencing at the West 1/4 corner of said Section 3; thence N 0°04' E 542.69 feet to the place of beginning; thence continue N 0°04' E 50.86 feet; thence S 88°46' E 455.86 feet; thence S 1°14' W 165.47 feet; thence N 84°17' W 136.90 feet; thence S 58°42' W 273.58 feet; thence N 3°17' W 86.85 feet; thence N 24°50' W 183.77 feet to the place of beginning.
Containing 2.04 acres.

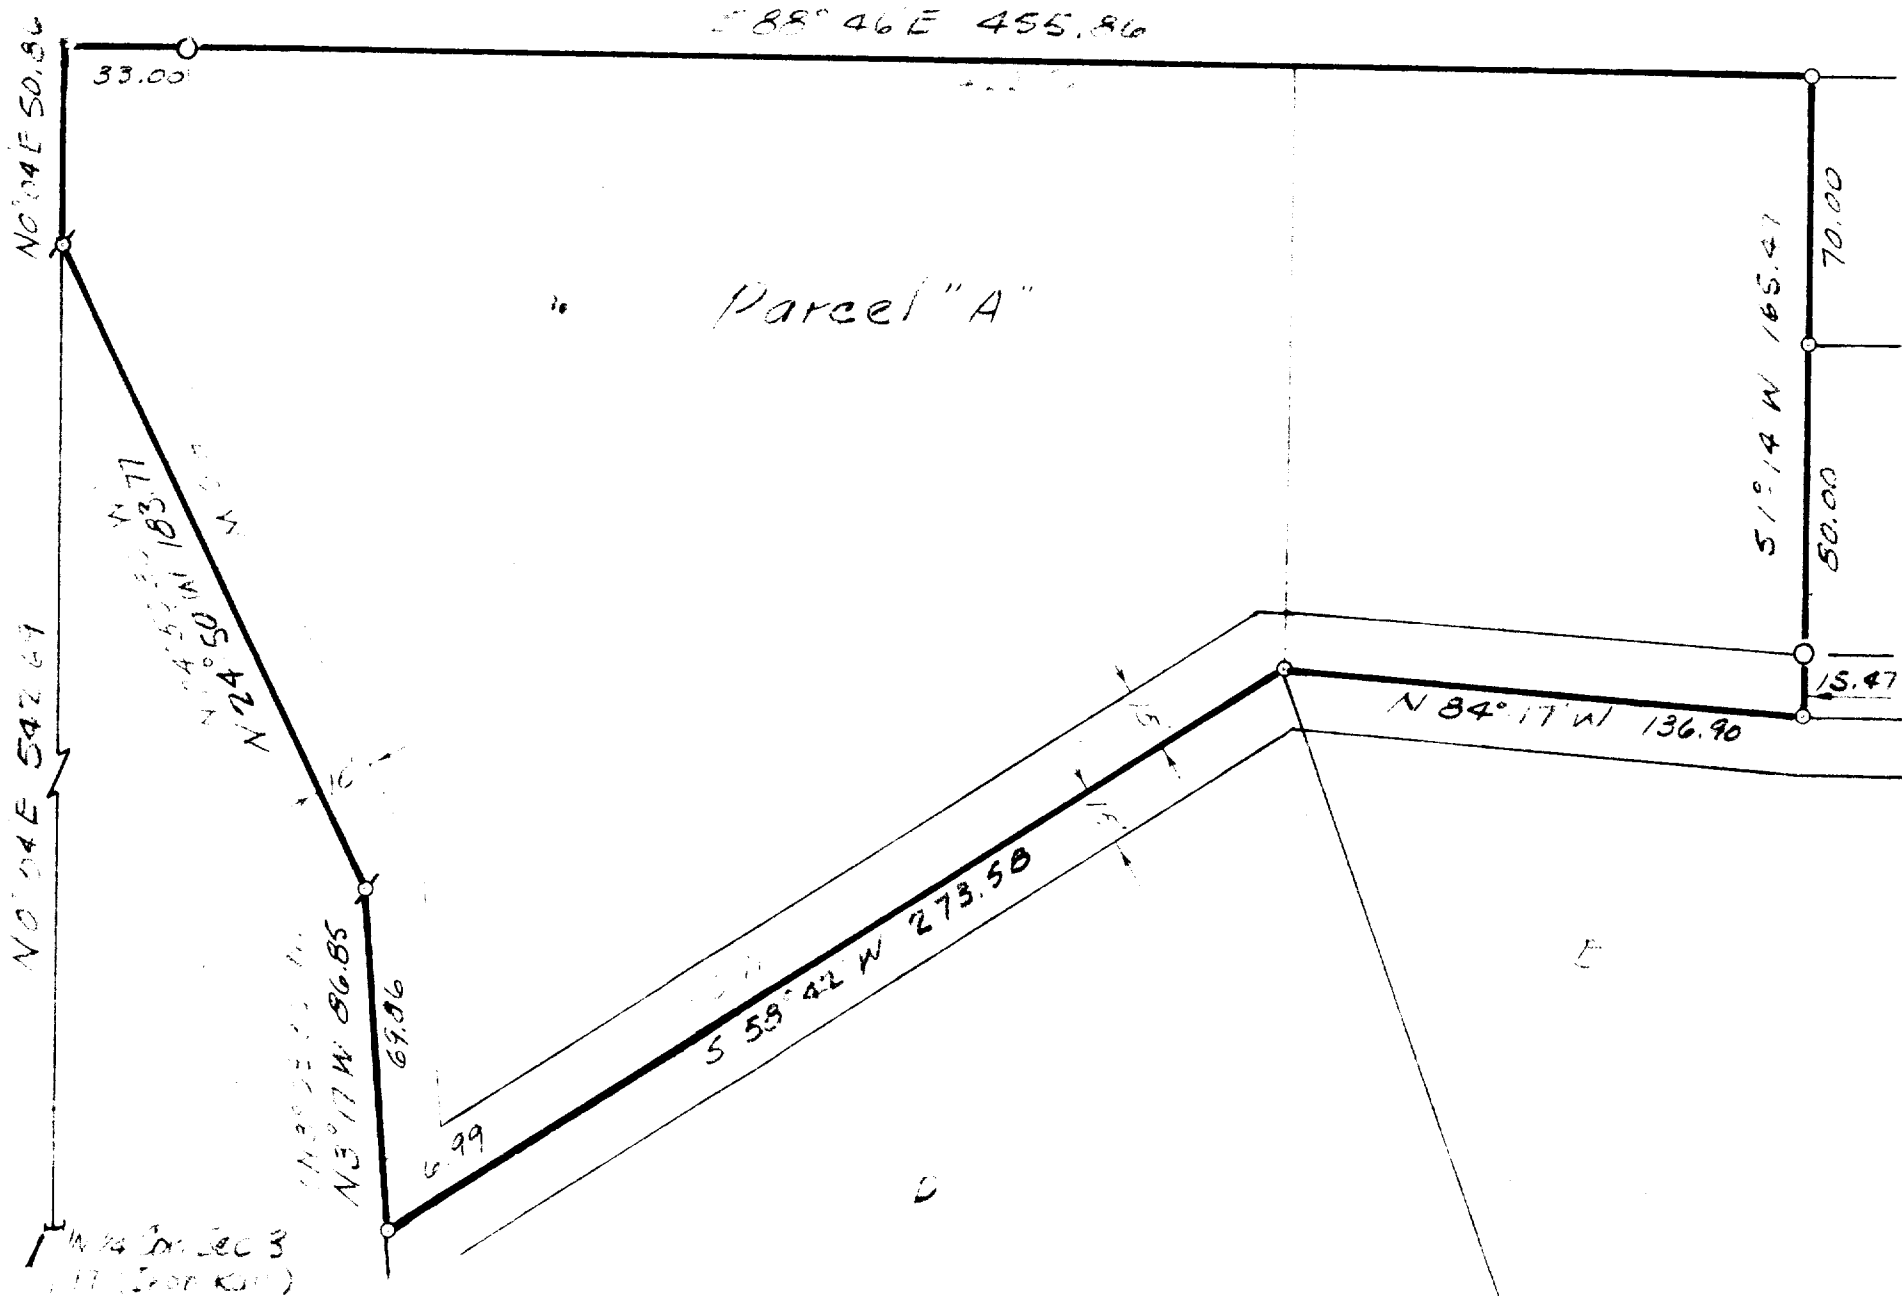

SCALE 1"=195.0'
LEGEND

- ⊗ — IRON PIPE FOUND
- — IRON PIPE PLACED
- — CONCRETE MONUMENT
- ✕ — SPIKE

() — recorded distance or bearing
R.O.W. — right-of-way

I, HAROLD H. KOLB, DO HEREBY CERTIFY THAT I HAVE SURVEYED THE PROPERTY HEREON DESCRIBED ACCORDING TO THE OFFICIAL RECORDS, AND THAT THE PLAT HEREON IS A CORRECT REPRESENTATION OF THE LOT LINES.

Harold H. Kolb
HAROLD H. KOLB
WISCONSIN REGISTERED LAND SURVEYOR, S-187
DATE May 12, 1967

BB-102, Part & part of L-36A1

117-517K