

CERTIFIED SURVEY # 15

HAROLD E. KOLB
REGISTERED PROFESSIONAL LAND SURVEYOR
LAKE GENEVA, WISCONSIN

INTERNAL ANGLES

A- 125°53'	I- 165°044'
B- 105°09'	J- 164°051'
C- 131°50'	K- 160°19'
D- 169°24'	L- 142°034'
E- 200°15'	M- 197°15'
F- 197°41'	N- 130°26'
G- 189°20'	O- 86°32'
H- 172°47'	

CERTIFIED SURVEY OF

A parcel of land located in the Southwest 1/4 of Section 11, T 1 N R 17 E, Walworth County, Wisconsin and described as follows; to wit:
Commencing at the South 1/4 corner of said Section 11; thence N 0°22' W 787.61 feet to the place of beginning; thence S 53°45' W 74.08 feet; thence N 51°24' W 46.68 feet; thence N 30°14' W 91.24 feet; thence N 7°22' E 140.07 feet; thence N 12°53' W 82.51 feet; thence N 30°34' W 85.92 feet; thence N 39°54' W 112.00 feet; thence N 32°41' W 71.99 feet; thence N 18°25' W 77.44 feet; thence N 3°16' W 57.13 feet; thence N 16°25' E 113.25 feet; thence N 53°51' E 208.64 feet; thence N 36°36' E 110.79 feet; thence N 86°10' E 10.00 feet; thence S 0°22' E 967.12 feet to the place of beginning.

I, Harold E. Kolb, do hereby certify that I have surveyed the property hereon described according to the official records, and that the plat hereon is a correct representation of all lot lines, and fully complies with Chapter 236.34 of the Wisconsin Statutes.


Harold E. Kolb
Wisconsin Surveyor, S-187
DATE: June 1, 1965
OWNER: Paul Stier

DATE: August 6, 1976
Relocated all iron pipe
as shown on Lot 4.

N



SCALE 1"=200'

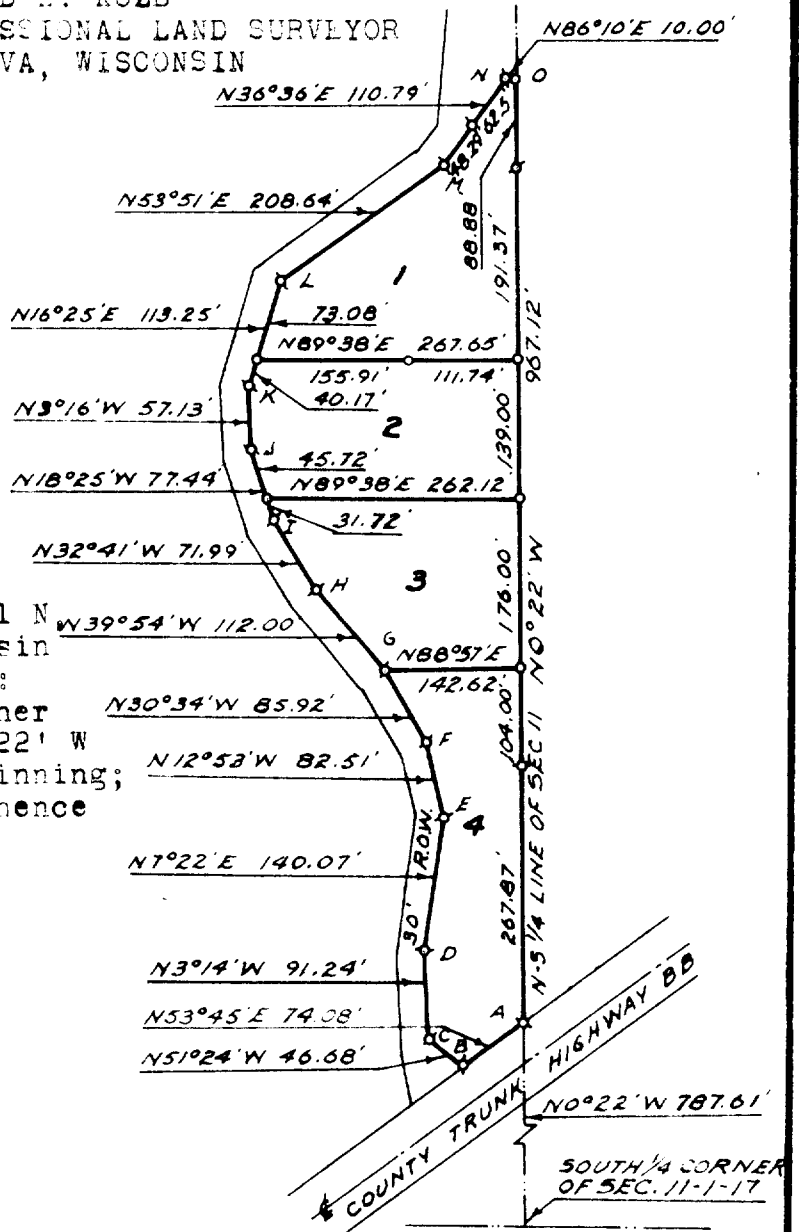

LEGEND

• Iron Pipe Found 1"x24", 1.1316/ft.
○ Iron Pipe Placed 1"x24", 1.1316/ft.

117-519