
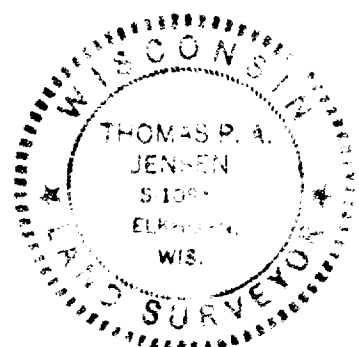


PLAT OF SURVEY

OF

LAND LOCATED IN THE NE 1/4 OF SECTION 11,
TOWN 1 NORTH RANGE 17 EAST OF WALWORTH
COUNTY, WISCONSIN

SURVEY FOR: WALCOWISCO LIMITED PARTNERSHIP
180 NORTH WACKER DRIVE, SUITE 2500
CHICAGO, ILLINOIS 60608

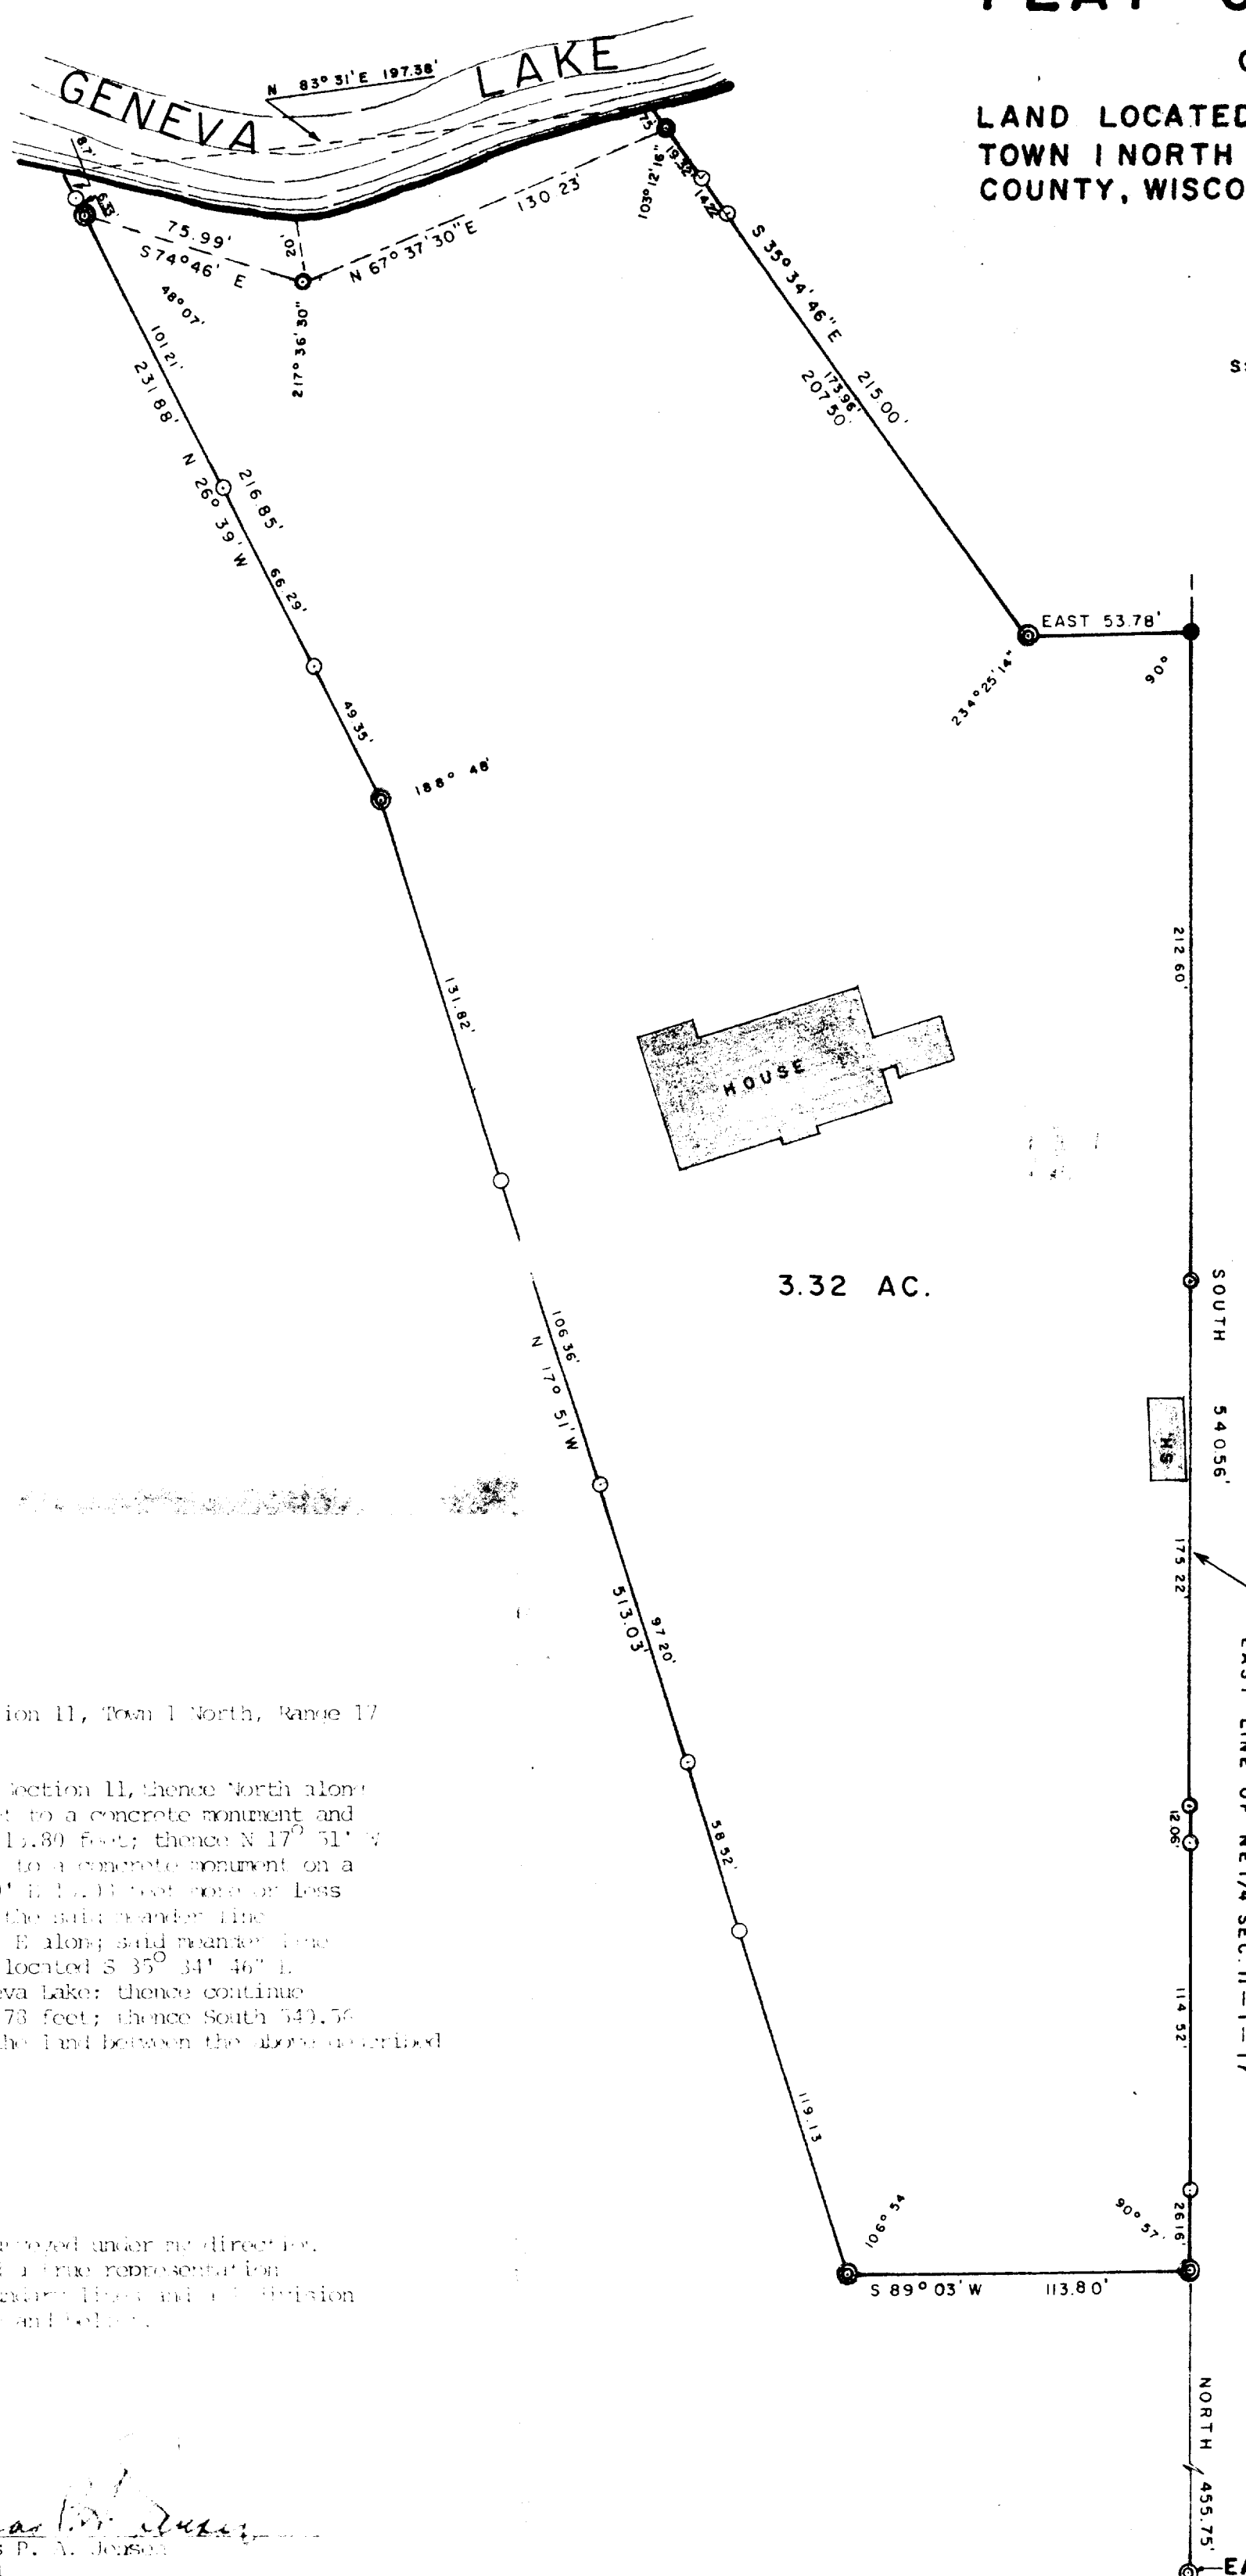

DESCRIPTION

A parcel of land located in the NE 1/4 of Section 11, Town 1 North, Range 17 East, Walworth County, Wisconsin:

Commencing at the East corner of said Section 11, thence North along the East line of said Section 11, 455.75 feet to a concrete monument and the point of beginning; thence S 89° 03' W 113.80 feet; thence N 17° 51' W 113.93 feet; thence N 26° 34' W 216.85 feet, to a concrete monument on a meander line; said monument located S 26° 39' E 15.01 feet more or less from the shore of Geneva Lake; thence along the said meander line S 74° 46' E 75.99 feet; thence S 67° 37' 30\"/>

The above described property has been surveyed under my direction, and the plat shown is an accurate, correct and true representation thereof and correctly shows the location, location lines and division of said property to the best of my knowledge and belief.

Dated this 3rd day of February, 1977.

Thomas P. A. Jensen
Thomas P. A. Jensen
#1084



SCALE - 1" = 50'



LEGEND

- ⊙ - CONCRETE MONUMENT FOUND
- - FOUND IRON PIPE
- - 3/4" IN DIA. ROUND IRON BAR 24" LONG

BEARINGS ARE RELATIVE TO THE EAST LINE
OF THE NE 1/4 OF SECTION 11-1-17 WHICH WAS
ASSUMED AS NORTH, TO ORIENT WITH OTHER
SURVEYS IN AREA

PREPARED BY
JENSEN & JOHNSON

Thomas P. A. Jensen
THOMAS P. A. JENSEN SURVEYOR - 1084
ELKHORN, WIS.

L-11-1C

117-549
JOB # 1658-067