


GEORGE T. DUNHAM
SURVEYING & SUBDIVIDING
DELAVAN, WISCONSIN

N

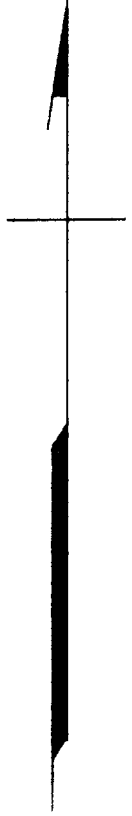


HILL DRIVE

LOT 1

LOT 2

Scale - 1" = 30'
○ = Iron Pipe

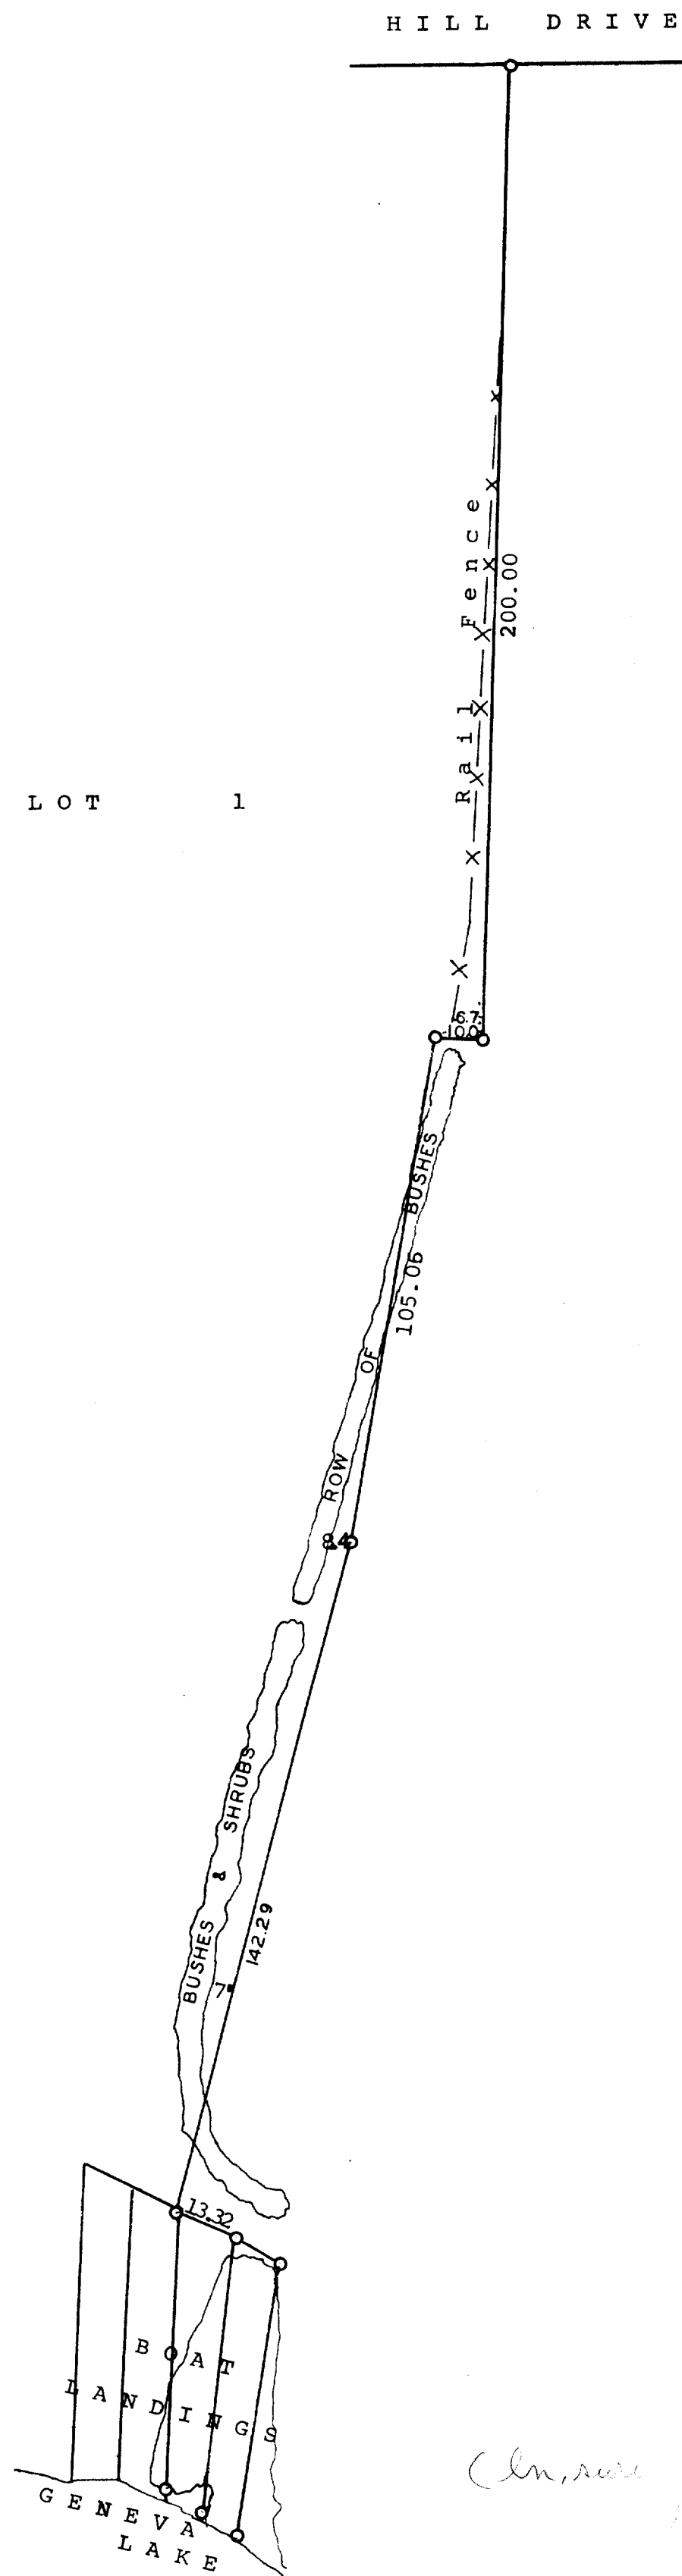

Plat showing the property line between Lots
1 and 2 of Alta Vista Estates, Section 4,
T 1 N R 17 E of Walworth County, Wisconsin
August 1963

George T. Dunham
George T. Dunham, Surveyor

117-58

(In, sure)