
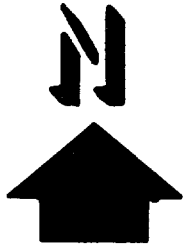


KOLB LAND CONSULTING, INC.
LAND SURVEYING • SUBDIVIDING • LAND PLANNING

LAKE GENEVA, WISCONSIN 53147


WHITEWATER, WISCONSIN 53190

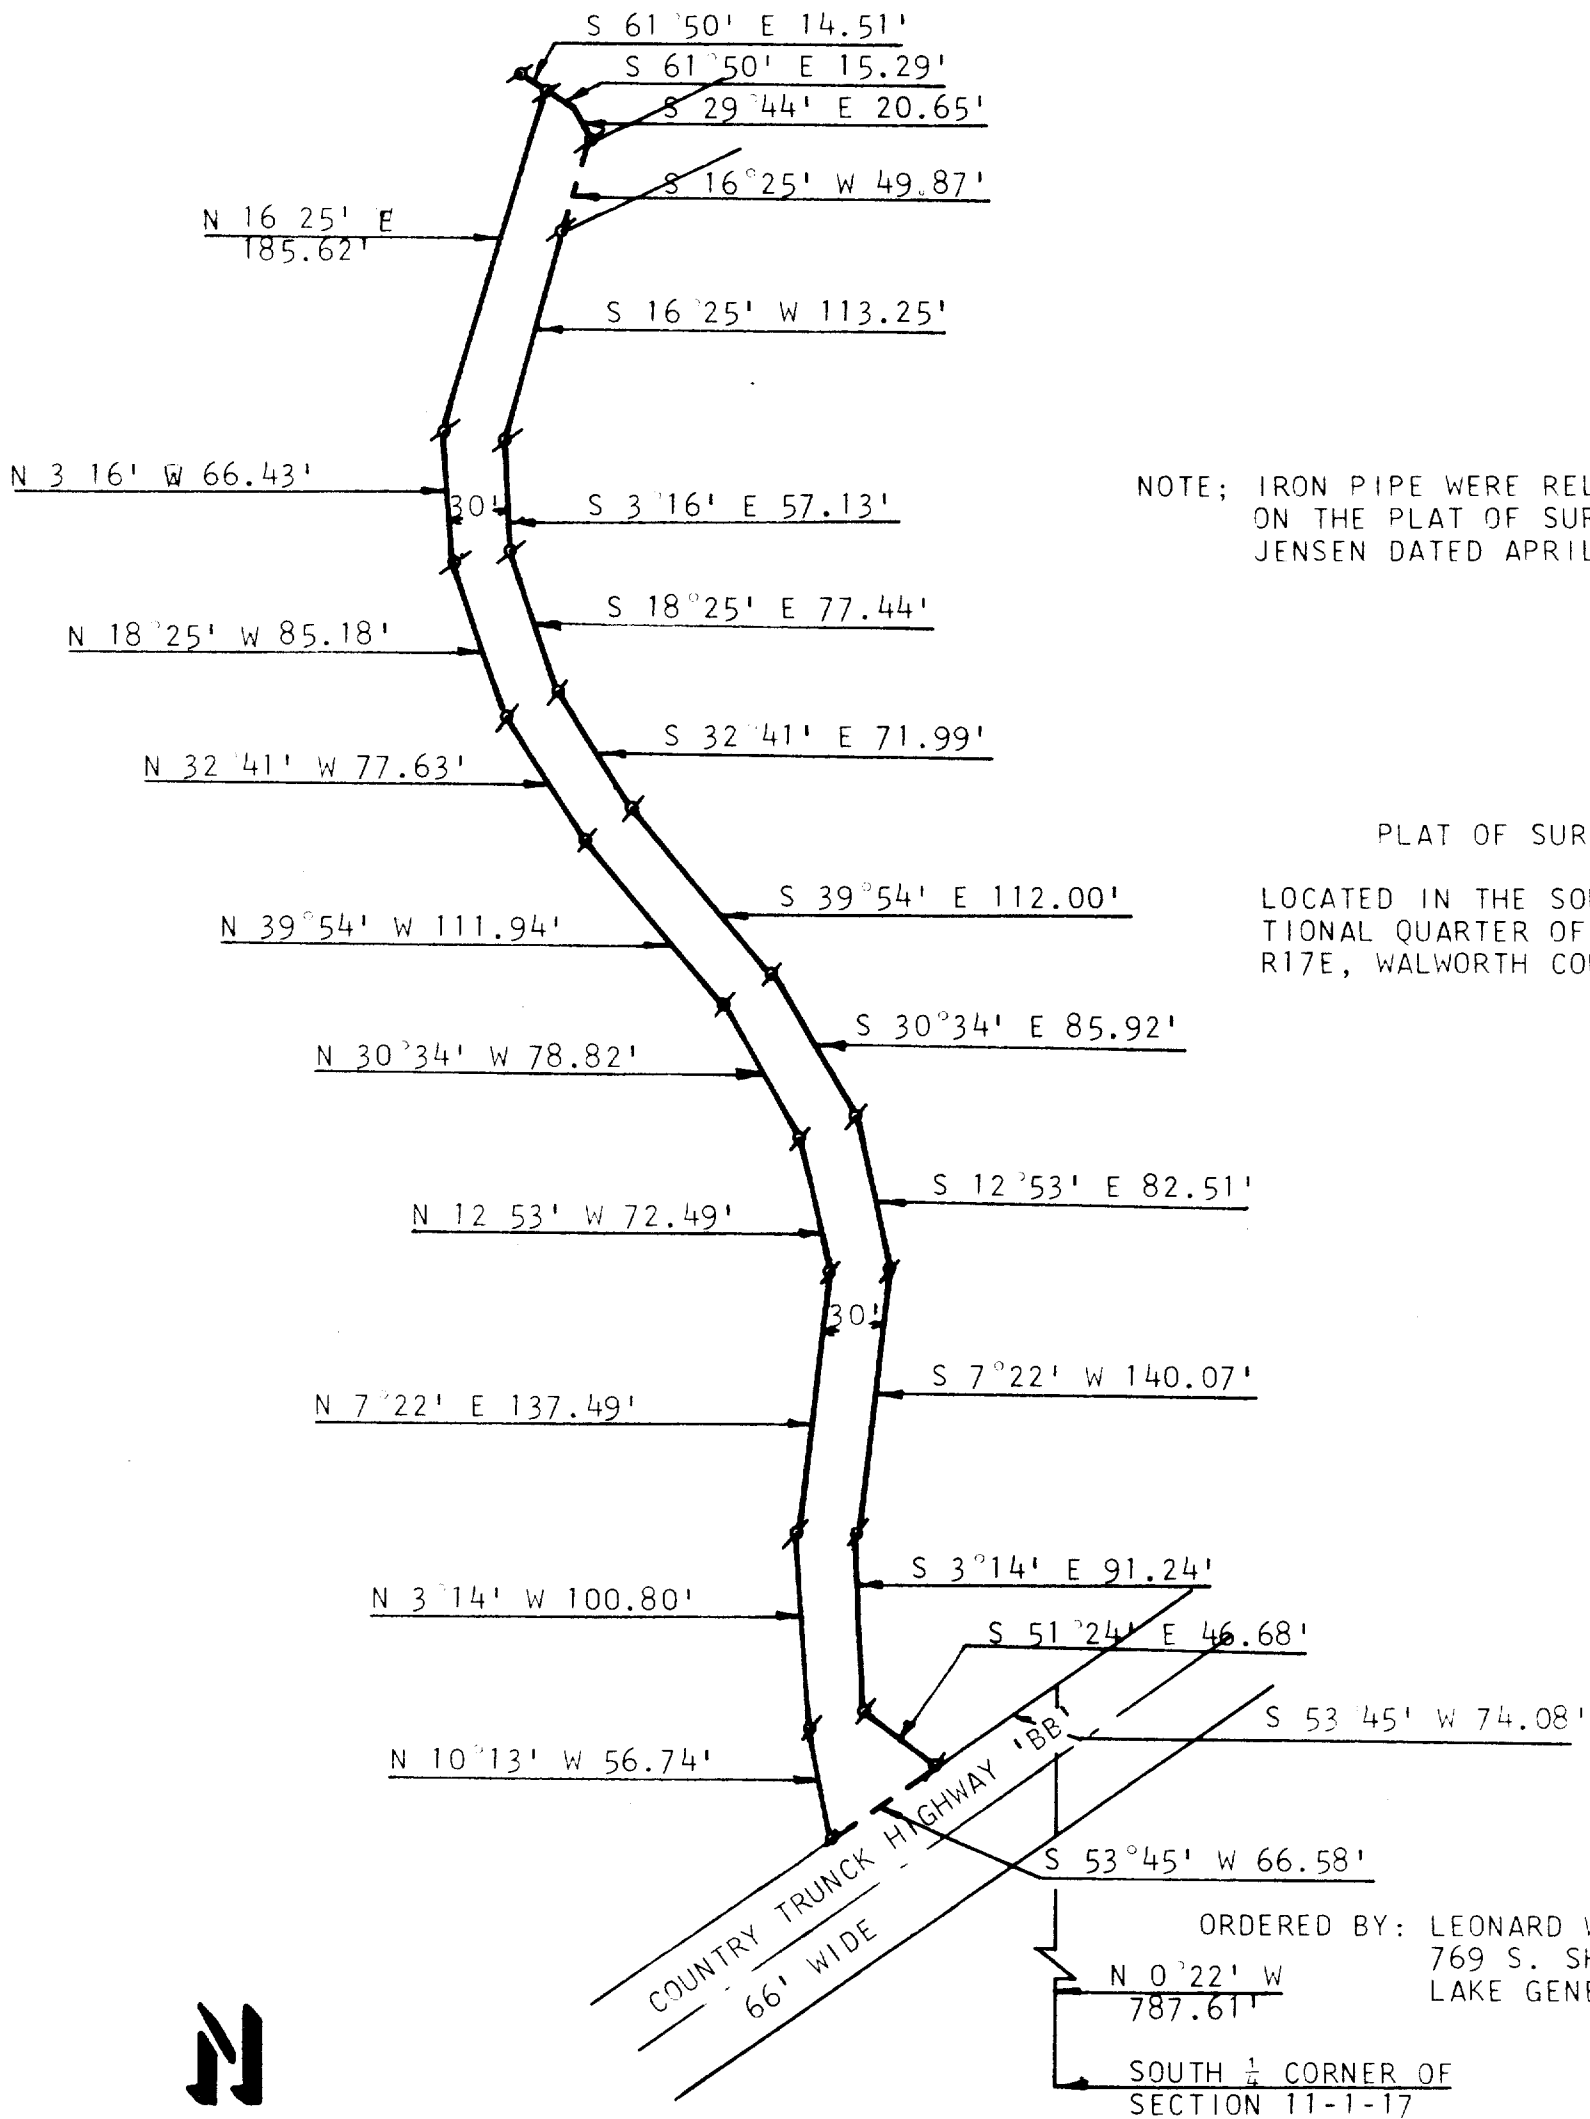

SCALE 1"=100'

LEGEND:

- - IRON PIPE PLACED
- ⊗ - IRON PIPE FOUND

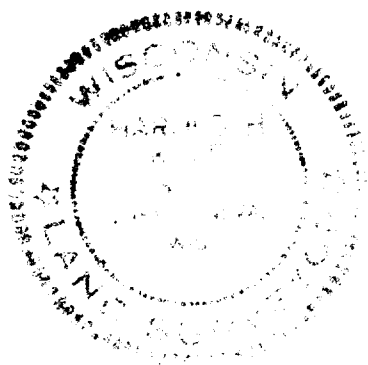

Harold H. Kolb
HAROLD H. KOLB

WISCONSIN REGISTERED LAND SURVEYOR, S-187

DATE OCT. 2, 1979

L-11-9c

117-621K