

PLAT OF SURVEY

OF LOT 3 OF CERTIFIED SURVEY MAP NO. 675
LOCATED IN PART OF THE N.E. 1/4 OF SECTION 5
TIN, RITE, WALWORTH COUNTY, WISCONSIN.

JENSEN SURVEYING & MAPPING S.C.
P.O. BOX 322
ELKHORN, WI. 53121


SURVEYED FOR: ROBERT BARTELSON

OWNER: PAUL PROTEAU
115 SO. MARION STREET
OAK PARK, IL. 60302


MAPPING DATE: JUNE 22, 1984.

DETAIL
(Not to Scale)

.05'  .28'
I.P. is .05' N and .28' W.
of F.C.M.

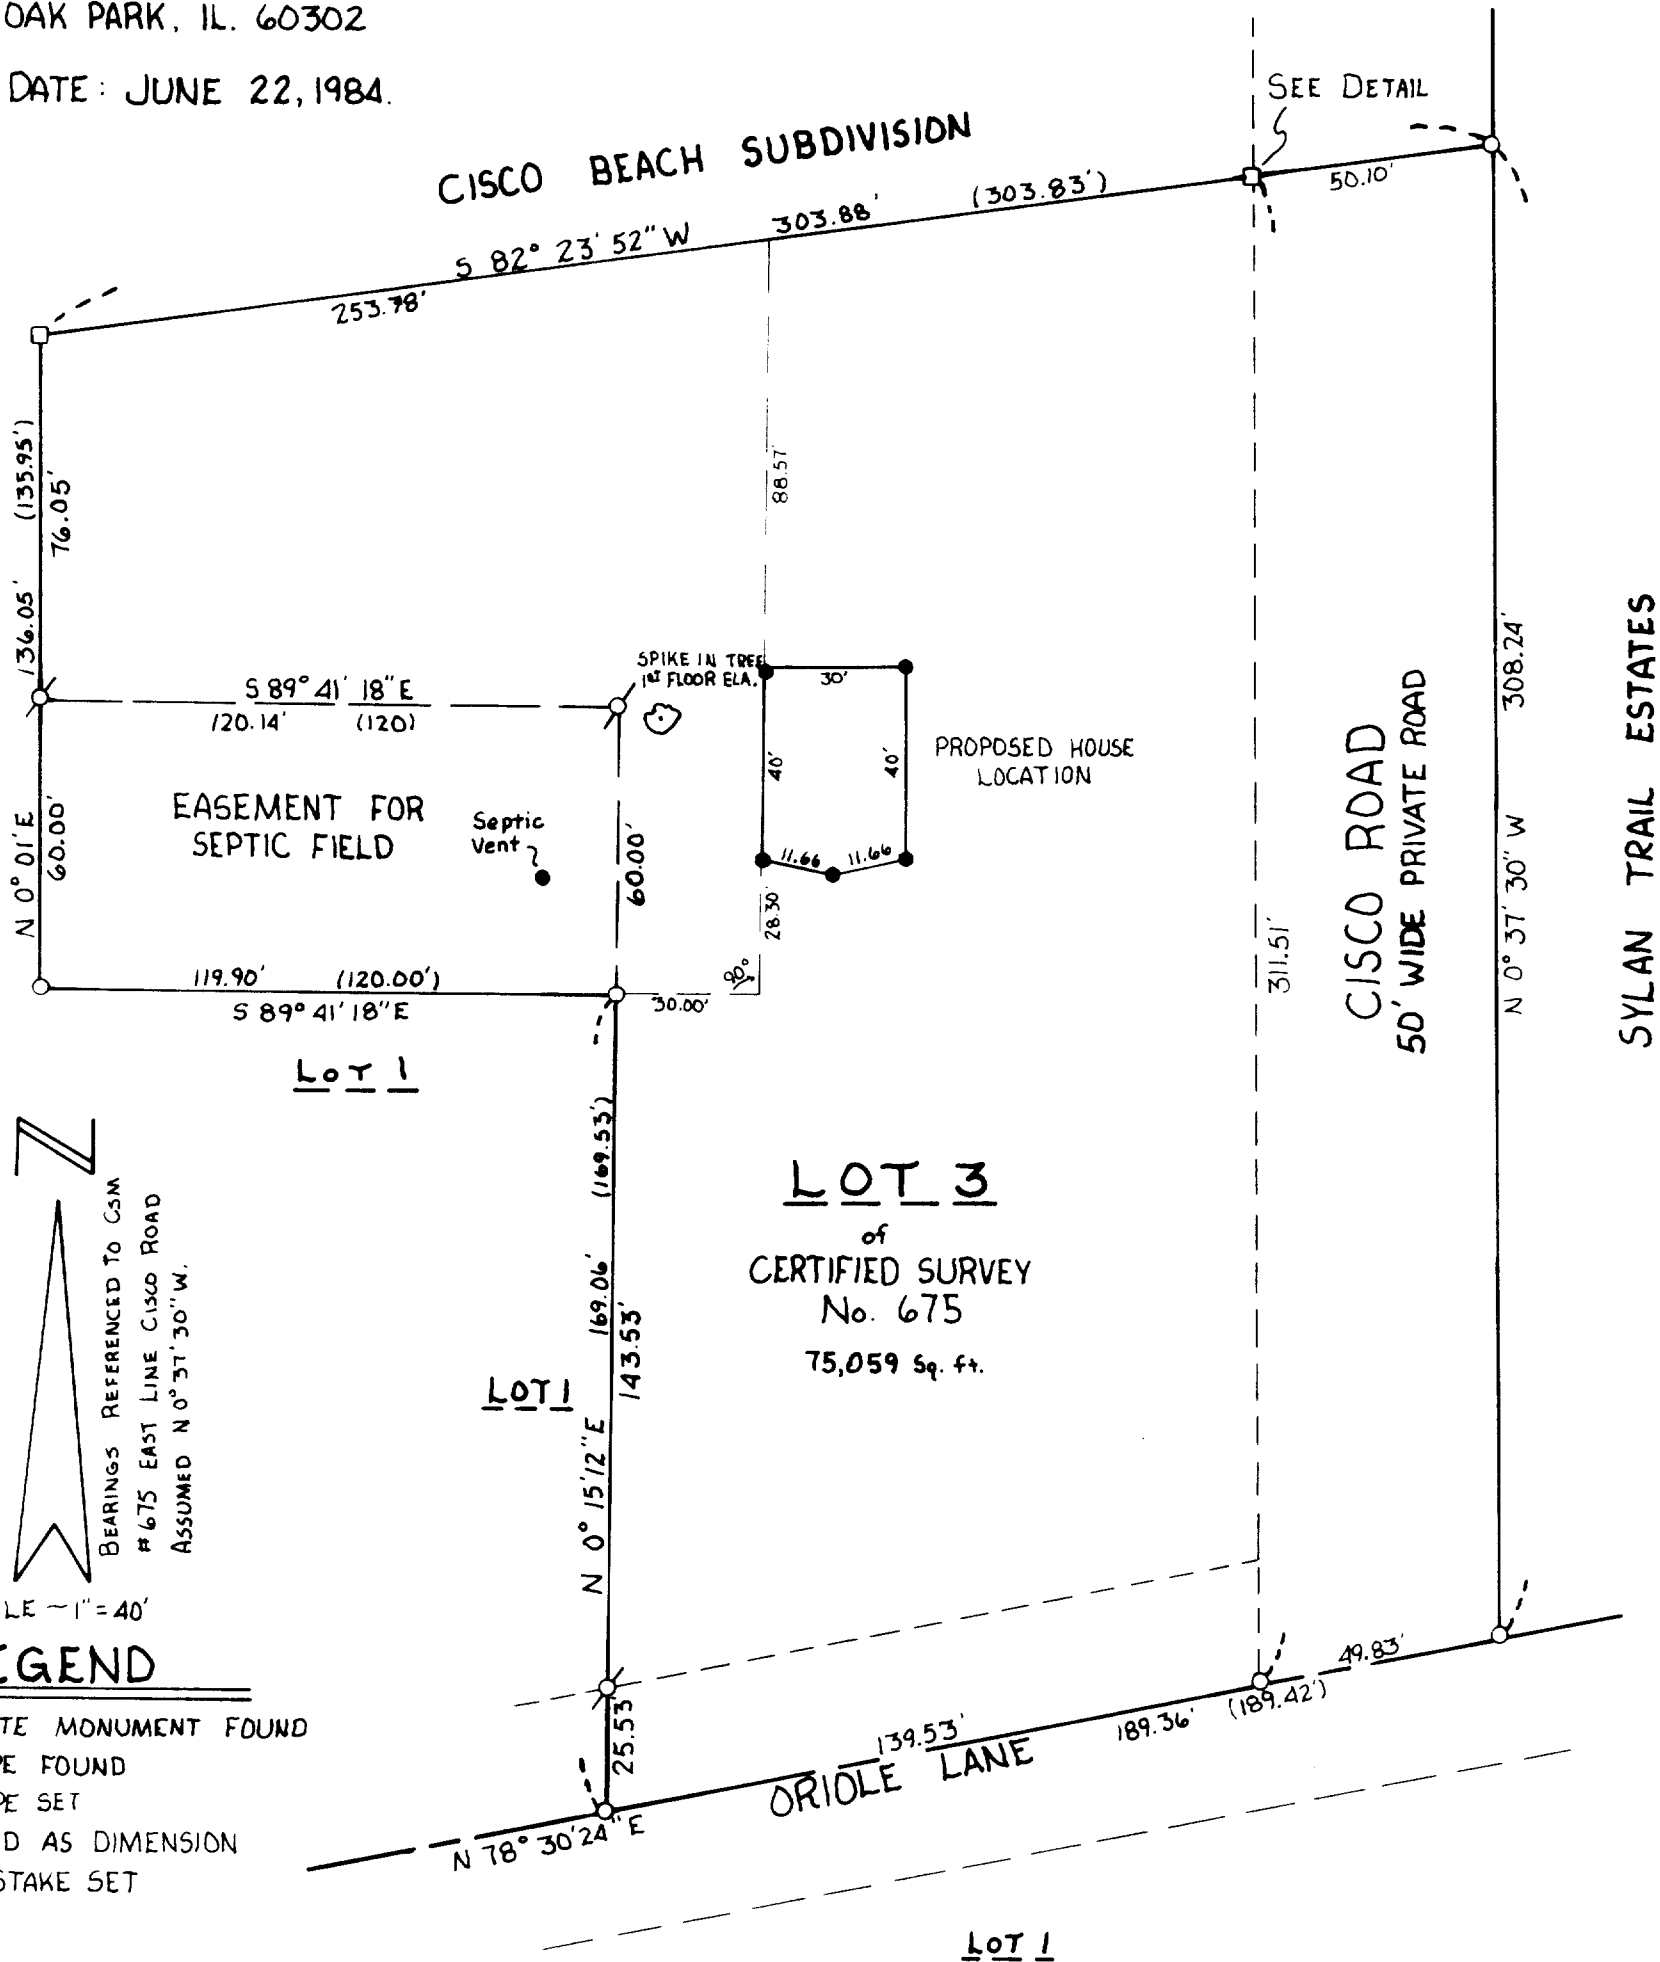

I HEREBY CERTIFY THAT THE ABOVE DESCRIBED PROPERTY HAS BEEN SURVEYED UNDER MY DIRECTION, THAT THE PLAT SHOWN HEREON IS AN ACCURATE SURVEY, A TRUE REPRESENTATION THEREOF, CORRECTLY SHOWS THE EXTERIOR BOUNDARY LINE ON SAID PROPERTY AND THE CORRECT MEASUREMENTS THEREON AND THE PROPOSED BUILDING LOCATION THEREON.

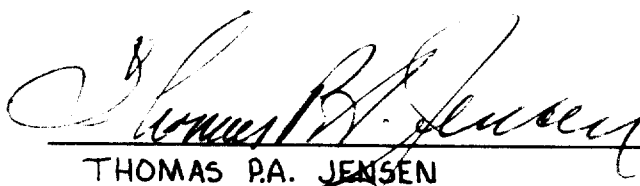
THOMAS P.A. JENSEN

1084