
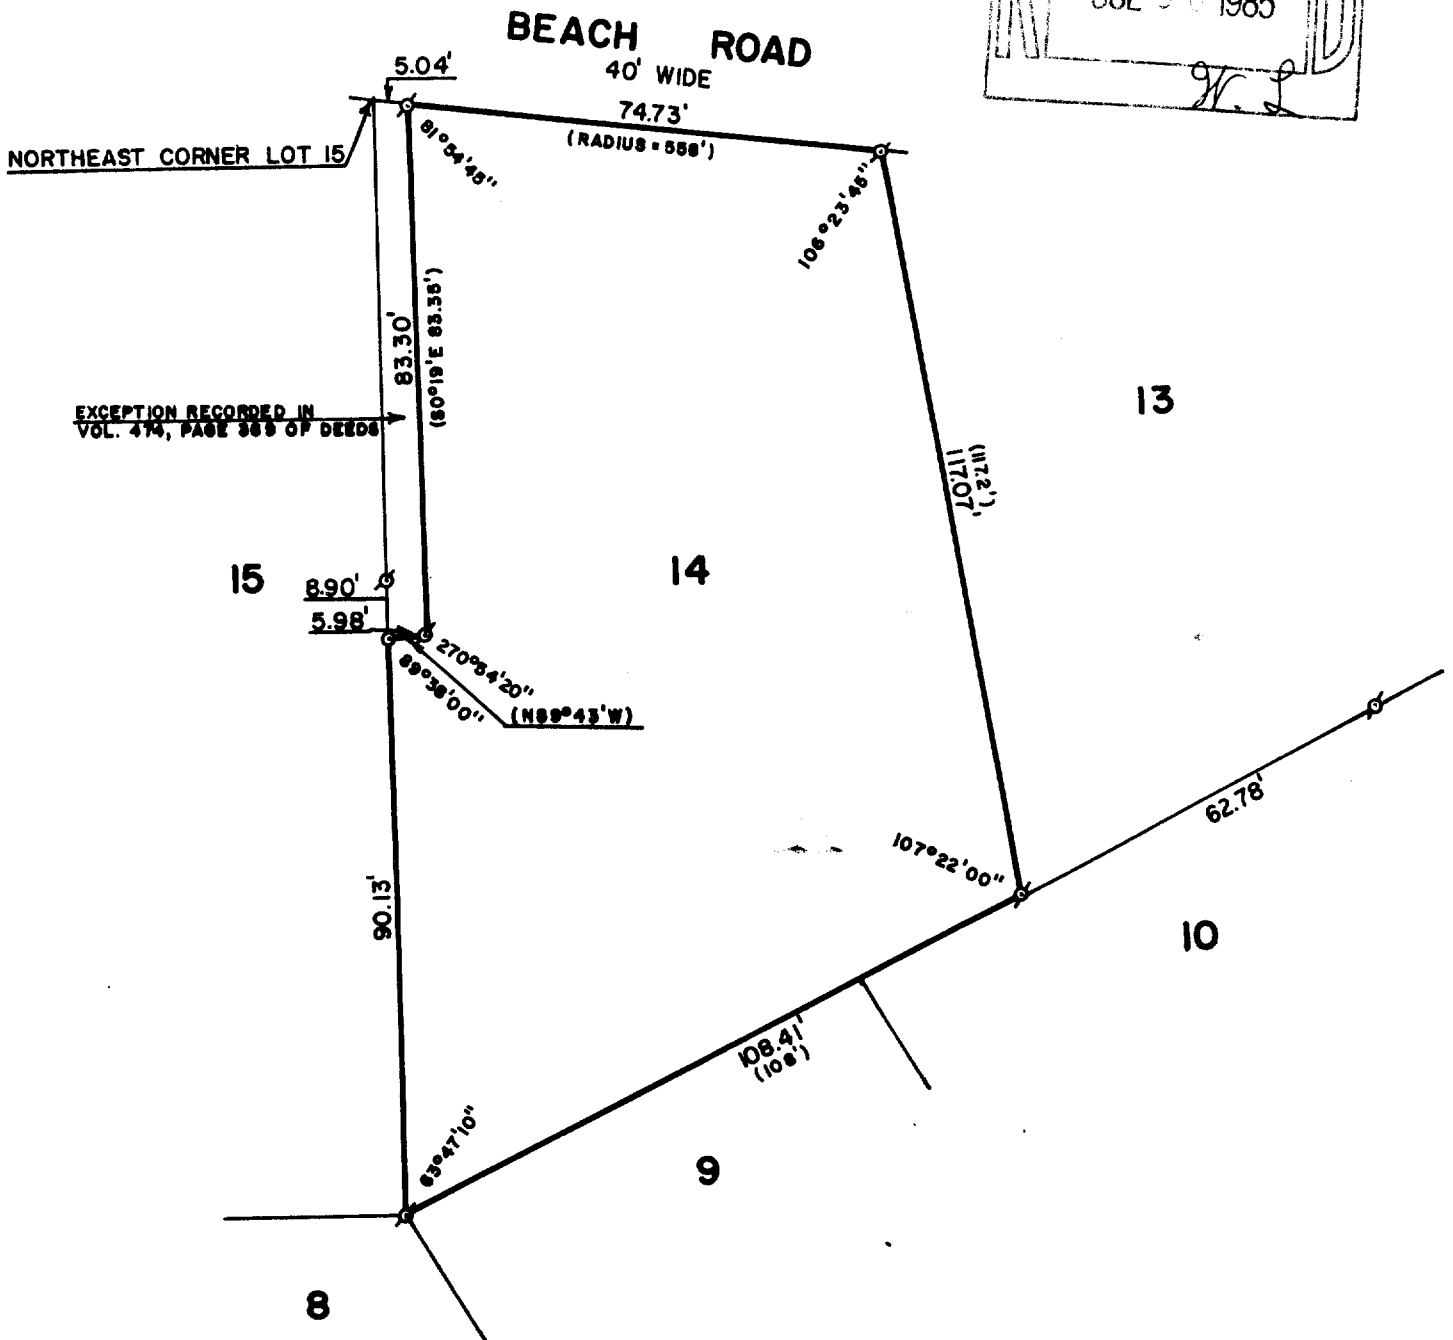




WALWORTH COUNTY
SURVEYING & MAPPING
LAKE GENEVA, WISCONSIN

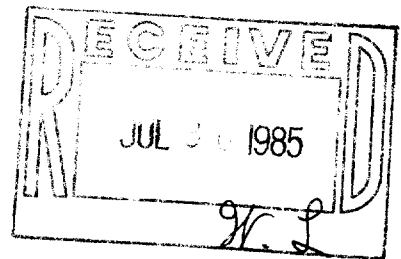

PLAT OF SURVEY OF

Blk 2
PART OF LOT 14 OF WOODDALE ADDITION, T 1 N,
R 17 E, WALWORTH COUNTY, WISCONSIN AS DESCRIBED
IN VOLUME 327, PAGE 86 OF RECORDS, WALWORTH
COUNTY, WISCONSIN.

ORDERED BY: PATRICIA HUGAR
RT. 1, BOX 796
LAKE GENEVA, WISCONSIN 53147

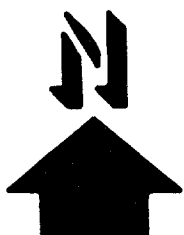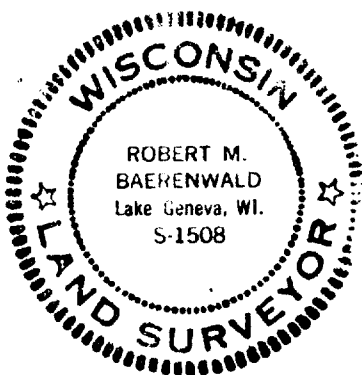

SCALE: 1"=30'

∘ - IRON PIPE FOUND
○ - IRON PIPE PLACED
() - RECORDED AS

I, ROBERT M. BAERENWALD, DO HEREBY CERTIFY THAT I
HAVE SURVEYED THE PROPERTY HEREON DESCRIBED ACCORDING
TO THE OFFICIAL RECORDS AND THAT THE PLAT HEREON IS A
CORRECT REPRESENTATION OF THE PROPERTY LINES TO THE
BEST OF MY KNOWLEDGE AND BELIEF.

Robert M. Baerenwald
ROBERT M. BAERENWALD
WISCONSIN REGISTERED LAND SURVEYOR, S-1508

Sept. 18, 1984
DATE

JOB NO. 0110