


**WALWORTH COUNTY
SURVEYING & MAPPING
LAKE GENEVA, WISCONSIN**

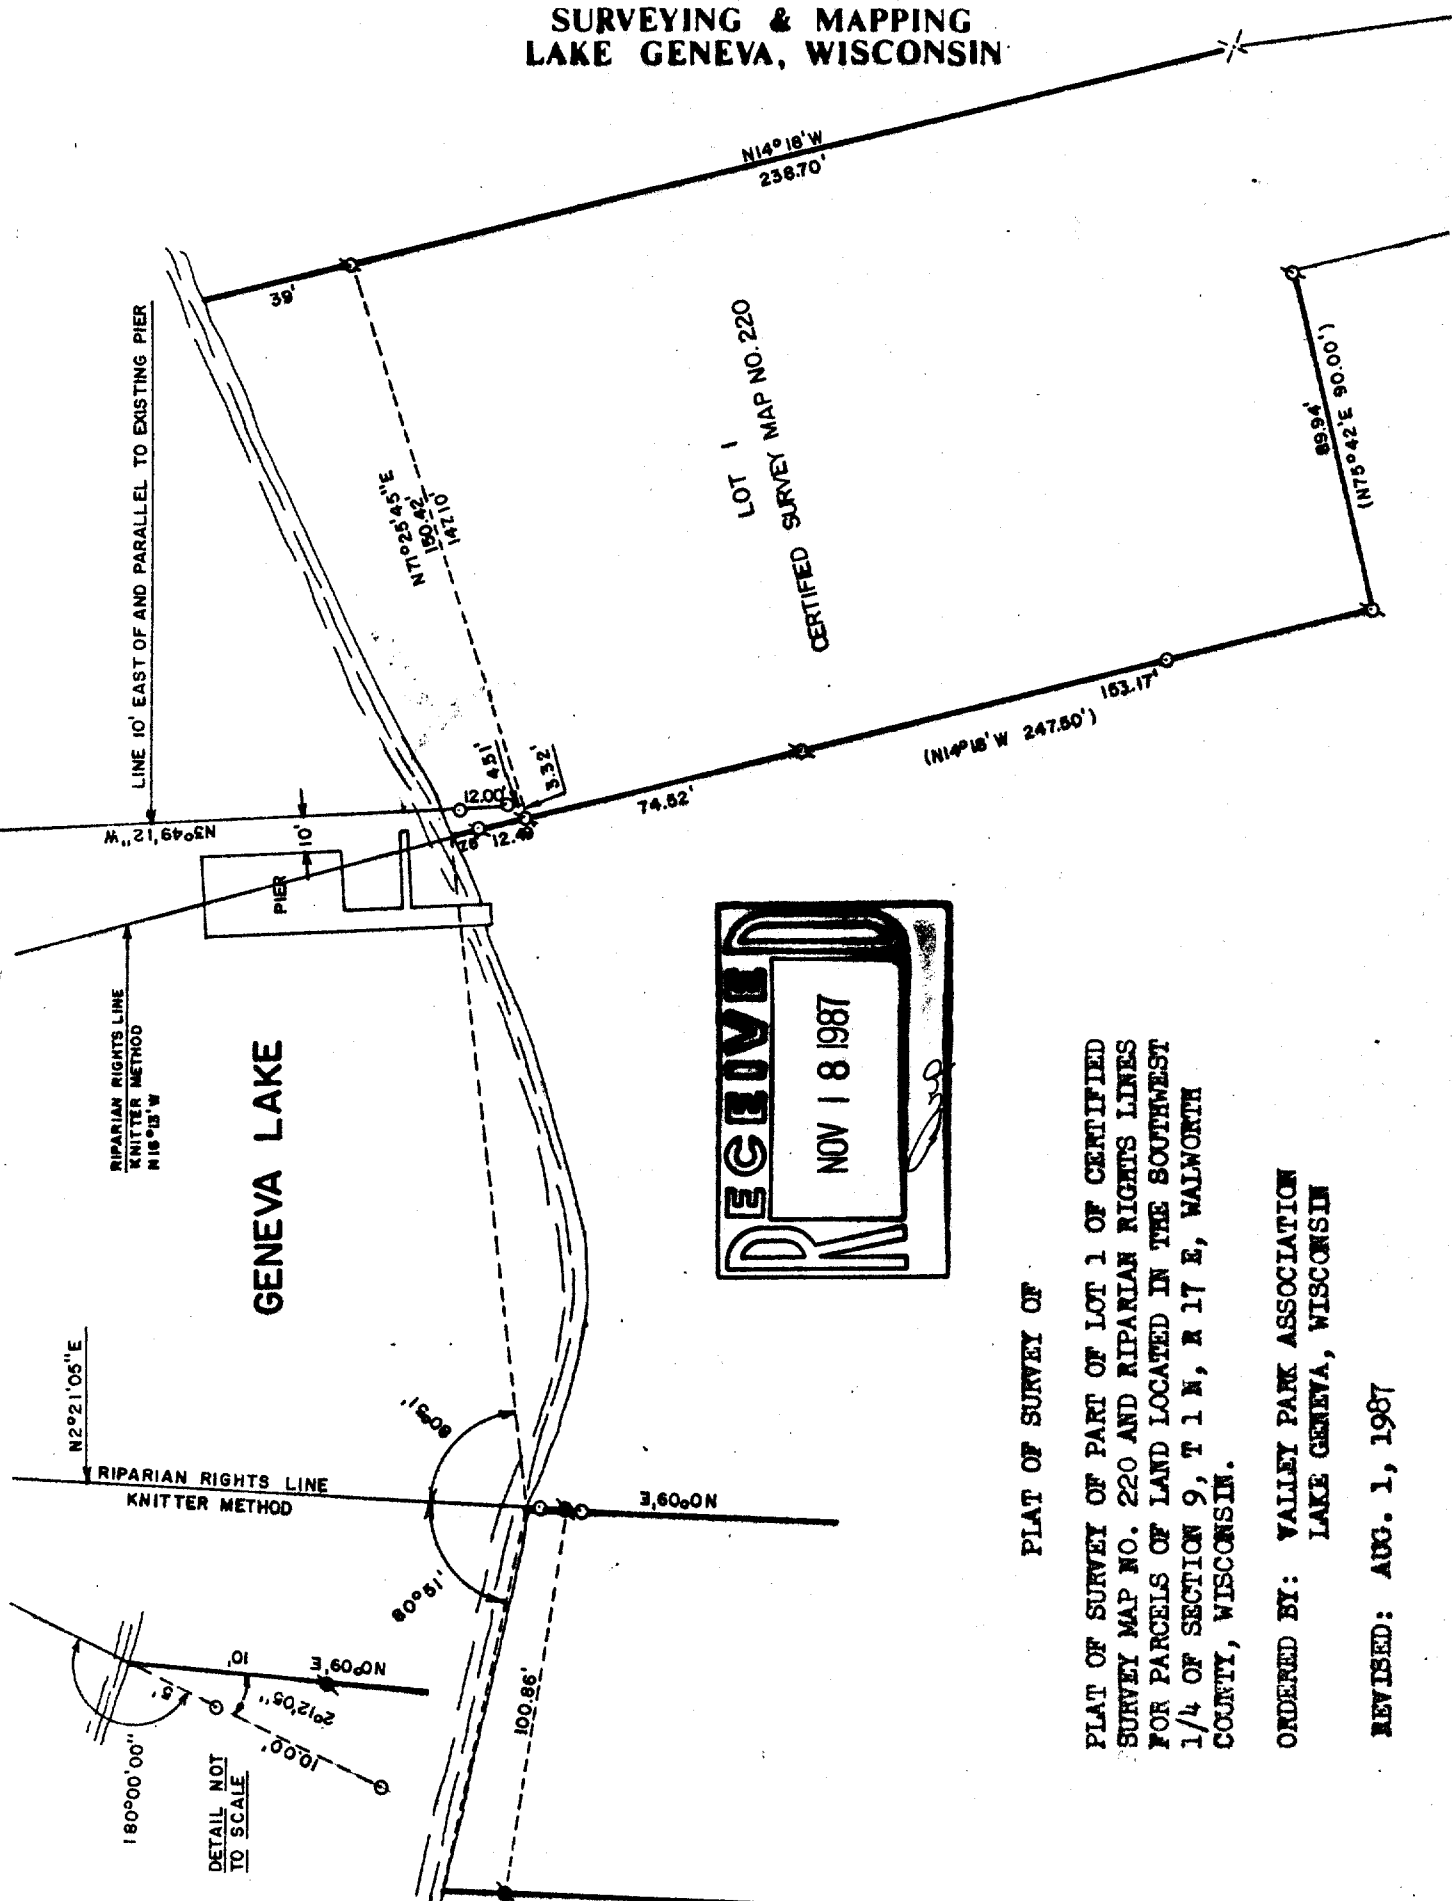

SCALE: 1"=50'

- ♂ - IRON PIPE FOUND
 ♀ - CONCRETE MONUMENT FOUND
 ○ - IRON ROD PLACED
 () - RECORDED AS
 ✕ - RAILROAD SPIKE FOUND

REVISED DATE: NOV. 4, 1987

I, ROBERT M. BAERENWALD, DO HEREBY CERTIFY THAT I HAVE SURVEYED THE PROPERTY HEREON DESCRIBED ACCORDING TO THE OFFICIAL RECORDS AND THAT THE PLAT HEREON IS A CORRECT REPRESENTATION OF THE PROPERTY LINES TO THE BEST OF MY KNOWLEDGE AND BELIEF.

Robert M. Baerenwald
ROBERT M. BAERENWALD
WISCONSIN REGISTERED LAND SURVEYOR, S-1508

DATE July 14, 1987 JOB NO. 1121

NOTE: THIS IS NOT A CERTIFIED COPY UNLESS SEALED.

PLAT OF SURVEY OF

PLAT OF SURVEY OF PART OF LOT 1 OF CERTIFIED SURVEY MAP NO. 220 AND RIPARIAN RIGHTS LINES FOR PARCELS OF LAND LOCATED IN THE SOUTHWEST 1/4 OF SECTION 9, T 1 N, R 17 E, WALNORTH COUNTY, WISCONSIN.

ORDERED BY: VALLEY PARK ASSOCIATION
LAKE GENEVA, WISCONSIN

REVISED: AUG. 1, 1987

RECEIVED
NOV 18 1987