


PLAT OF SURVEY
-OF-




LOT 7, WILLIAM ELLIOTT'S POWERS LAKE SUBDIVISION, being a sub-
division of a part of the Northeast fractional 1/4 of Section
13, Town 1 North, Range 18 East, in the Town of Bloomfield,
Walworth County, Wisconsin.

Survey For: Kerkman Brothers Construction
Survey Location: 481 Lake Street
Owner: John Durst

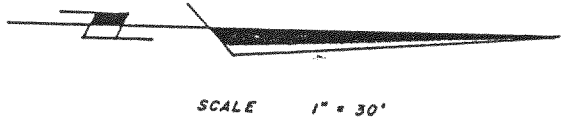


LEGEND

- FOUND IRON PIPE
- SET IRON PIPE
- + SET CHISEL CUT

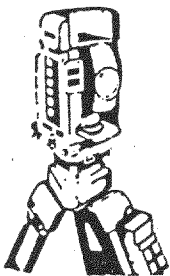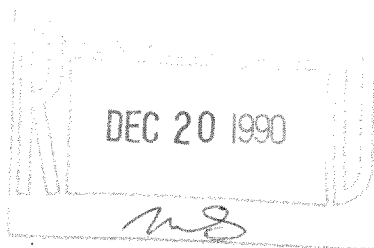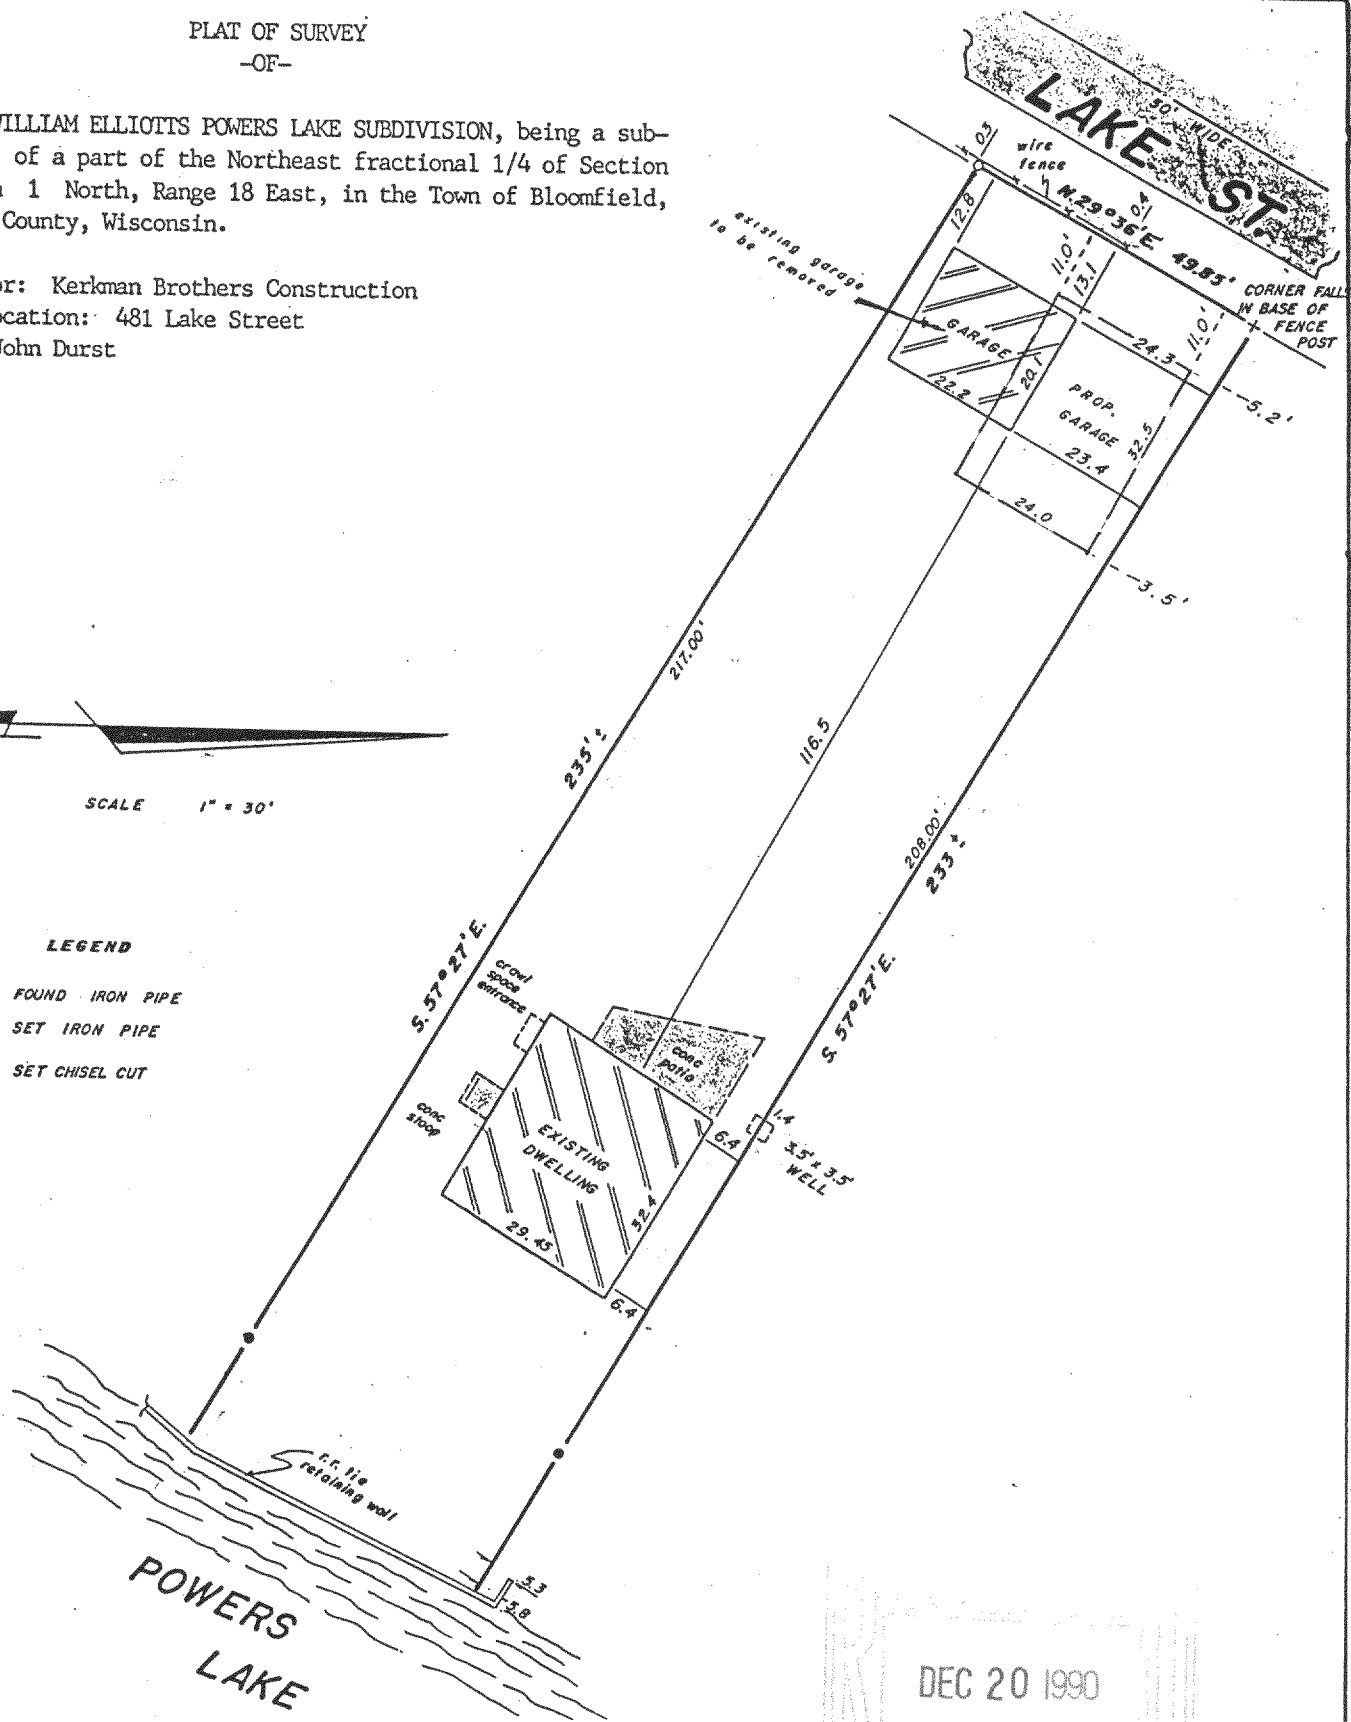

B.W. SURVEYING

Land Surveys
Mapping And Planning
35117 Academy Road
Burlington, Wisconsin 53105
(414) 534-4109

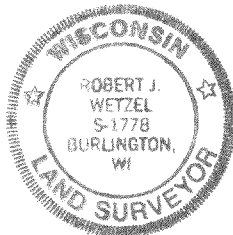

"I hereby certify that I have surveyed the above described
property and that the above map is a true representation thereof
and shows the size and location of the property, its exterior
boundaries, the location of all visible structures and dimensions
of all principal buildings thereon, boundary fences, apparent
easements, roadways and encroachments, if any.

"This survey is made for the use of the present owners of the
property, and those who purchase, mortgage, or guarantee the
title thereto within one year from date hereof"

THIS IS NOT AN ORIGINAL PRINT
UNLESS THIS SEAL IS RED

Robert J. Wetzel

ROBERT J. WETZEL
REGISTERED LAND SURVEYOR - 1778

REV. 6/28/90
JUNE 20, 1990
DATE

327
JOB NUMBER

118-1004

ME 64407