


DUNHAM & RASMUSSEN

SURVEYING & ENGINEERING
DELAVER, WISCONSIN

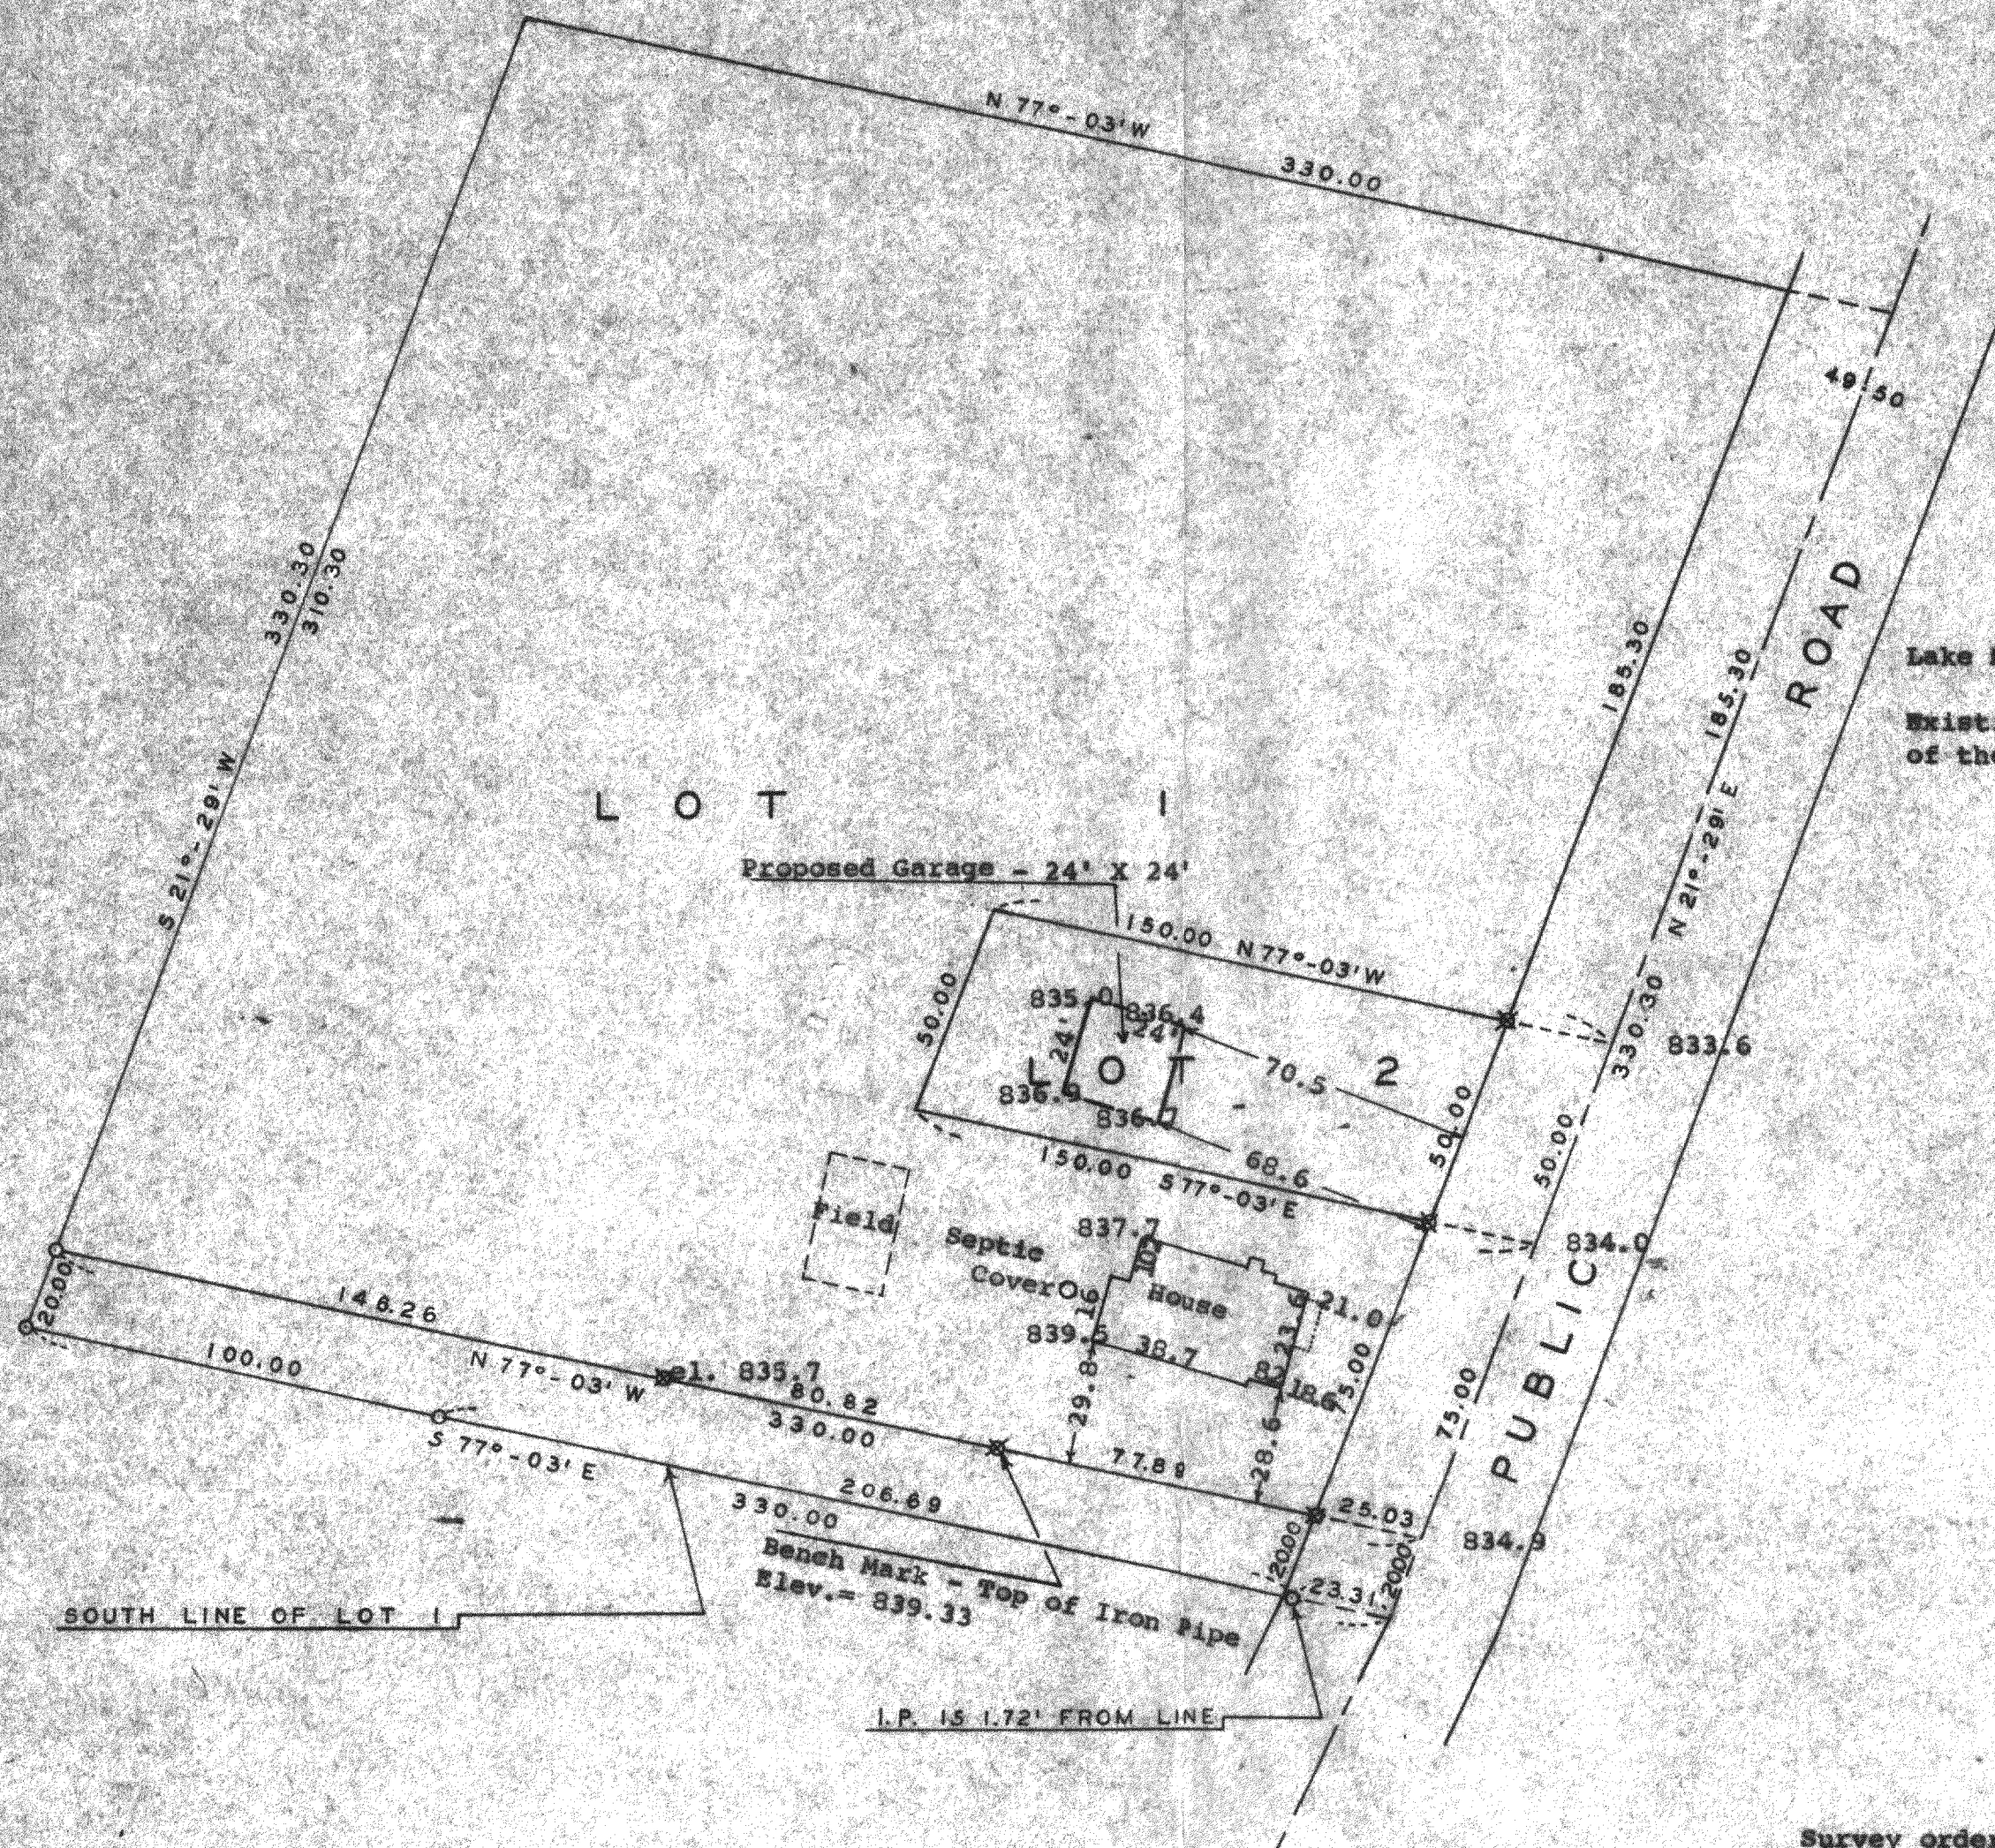

Survey ordered 9/9/91 by:
Donald Genens
P.O. Box 54
Powers Lake, WI 53159

Plat of survey of a part of lot 1 of the Zuhde Subdivision in
section 13, T 1 N R 18 E of Walworth County, Wisconsin, & Lot 2, Zuhde Subd.
June 16, 1960

George T. Dunham
George T. Dunham, surveyor

STATE OF WISCONSIN)ss
COUNTY OF WALWORTH)

I, George T. Dunham, Surveyor, certify that on this date I did
relocate the survey stakes marked as X. That the map shown hereon is a
correct representation of all lot lines and shows the size and location
of the property, its exterior boundaries, the location of all visible
structures and dimensions of all principal buildings thereon, boundary
fences, apparent easements, roadways and visible encroachments, if any,
and the location of the proposed garage to be built on said property,
elevations in relation to the existing water level on Powers Lake, and
that I have surveyed the property shown on the above plat, according
to the official records, to the best of my knowledge and belief.
September 9, 1991

George T. Dunham
George T. Dunham, Surveyor

