


KOLB LAND CONSULTING, INC.
LAND SURVEYING • SUBDIVIDING • LAND PLANNING

929 WILLIAMS STREET

LAKE GENEVA, WISCONSIN 53147


414-248-3697

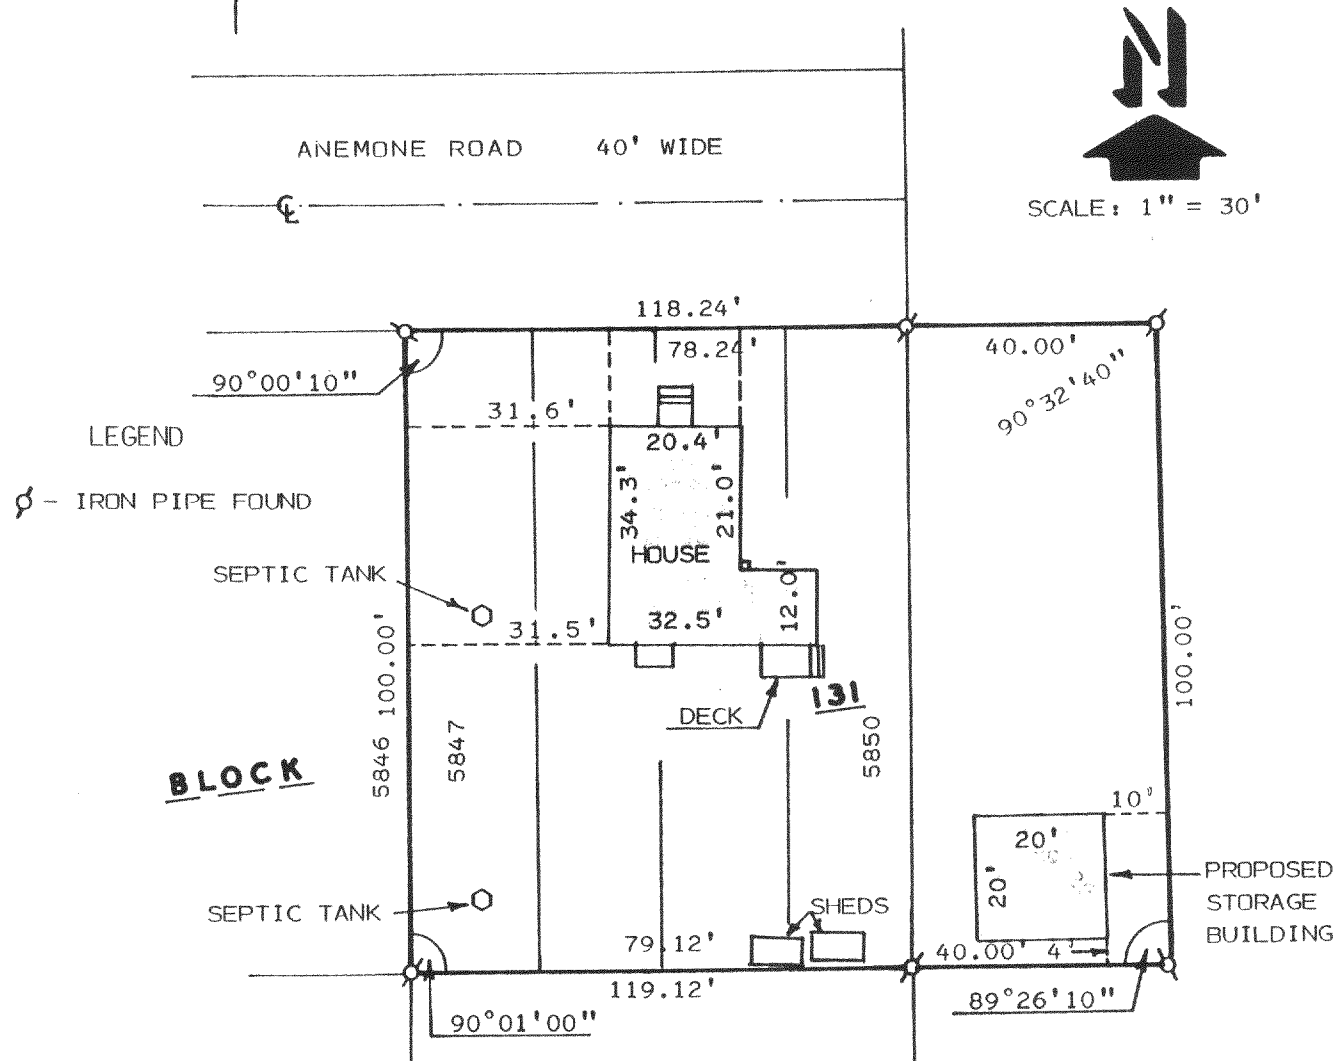

PLAT OF SURVEY OF

A PROPOSED STORAGE BUILDING LOCATION ON LOTS 5847-5850,
BLOCK 131 OF PELL LAKE SUBDIVISION AND A PARCEL
OF LAND LOCATED IN THE NORTHEAST 1/4 OF SECTION
15, ALL IN T1N, R18E, TOWN OF BLOOMFIELD, WAL-
WORTH COUNTY, WISCONSIN.

ORDERED BY: MARGRET JENKINS
5343 S. SACRAMENTO
CHICAGO, IL. 60629

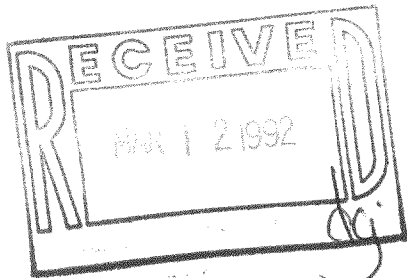

I, HAROLD H. KOLB, DO HEREBY CERTIFY
THAT I HAVE SURVEYED THE PROPERTY
HEREON DESCRIBED ACCORDING TO THE
OFFICIAL RECORDS AND THAT THE PLAT
HEREON IS A CORRECT REPRESENTATION
OF THE LOT LINES TO THE BEST OF MY
KNOWLEDGE AND BELIEF. SURVEY NOT VALID
UNLESS SURVEYOR'S SIGNATURE IS IN RED.

HAROLD H. KOLB

WISCONSIN REGISTERED LAND SURVEYOR, S-187

DATE AUGUST 20, 1991

REVISED _____

REVISED _____