
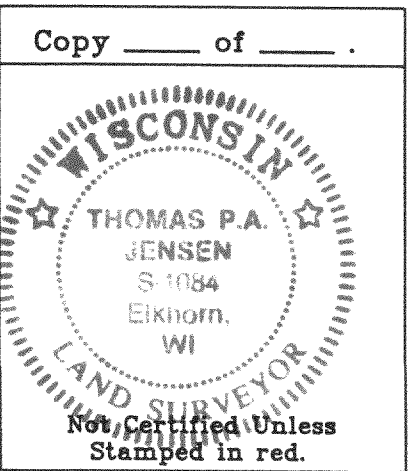
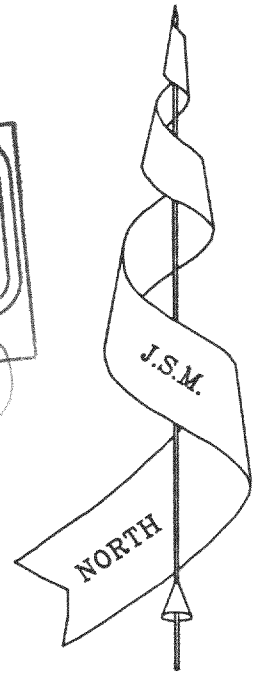
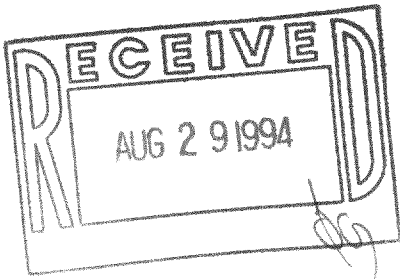


PLAT OF SURVEY

of

A parcel of land located in the Southeast 1/4 of the Southwest 1/4 of
Section 5, Town 1 North, Range 18 East, Town of Bloomfield,
Walworth County, Wisconsin, as described on Sheet 2.

Surveyed for: **Jeff Hill**
W1899 North Bloomfield Road
Lake Geneva, Wisconsin. 53147

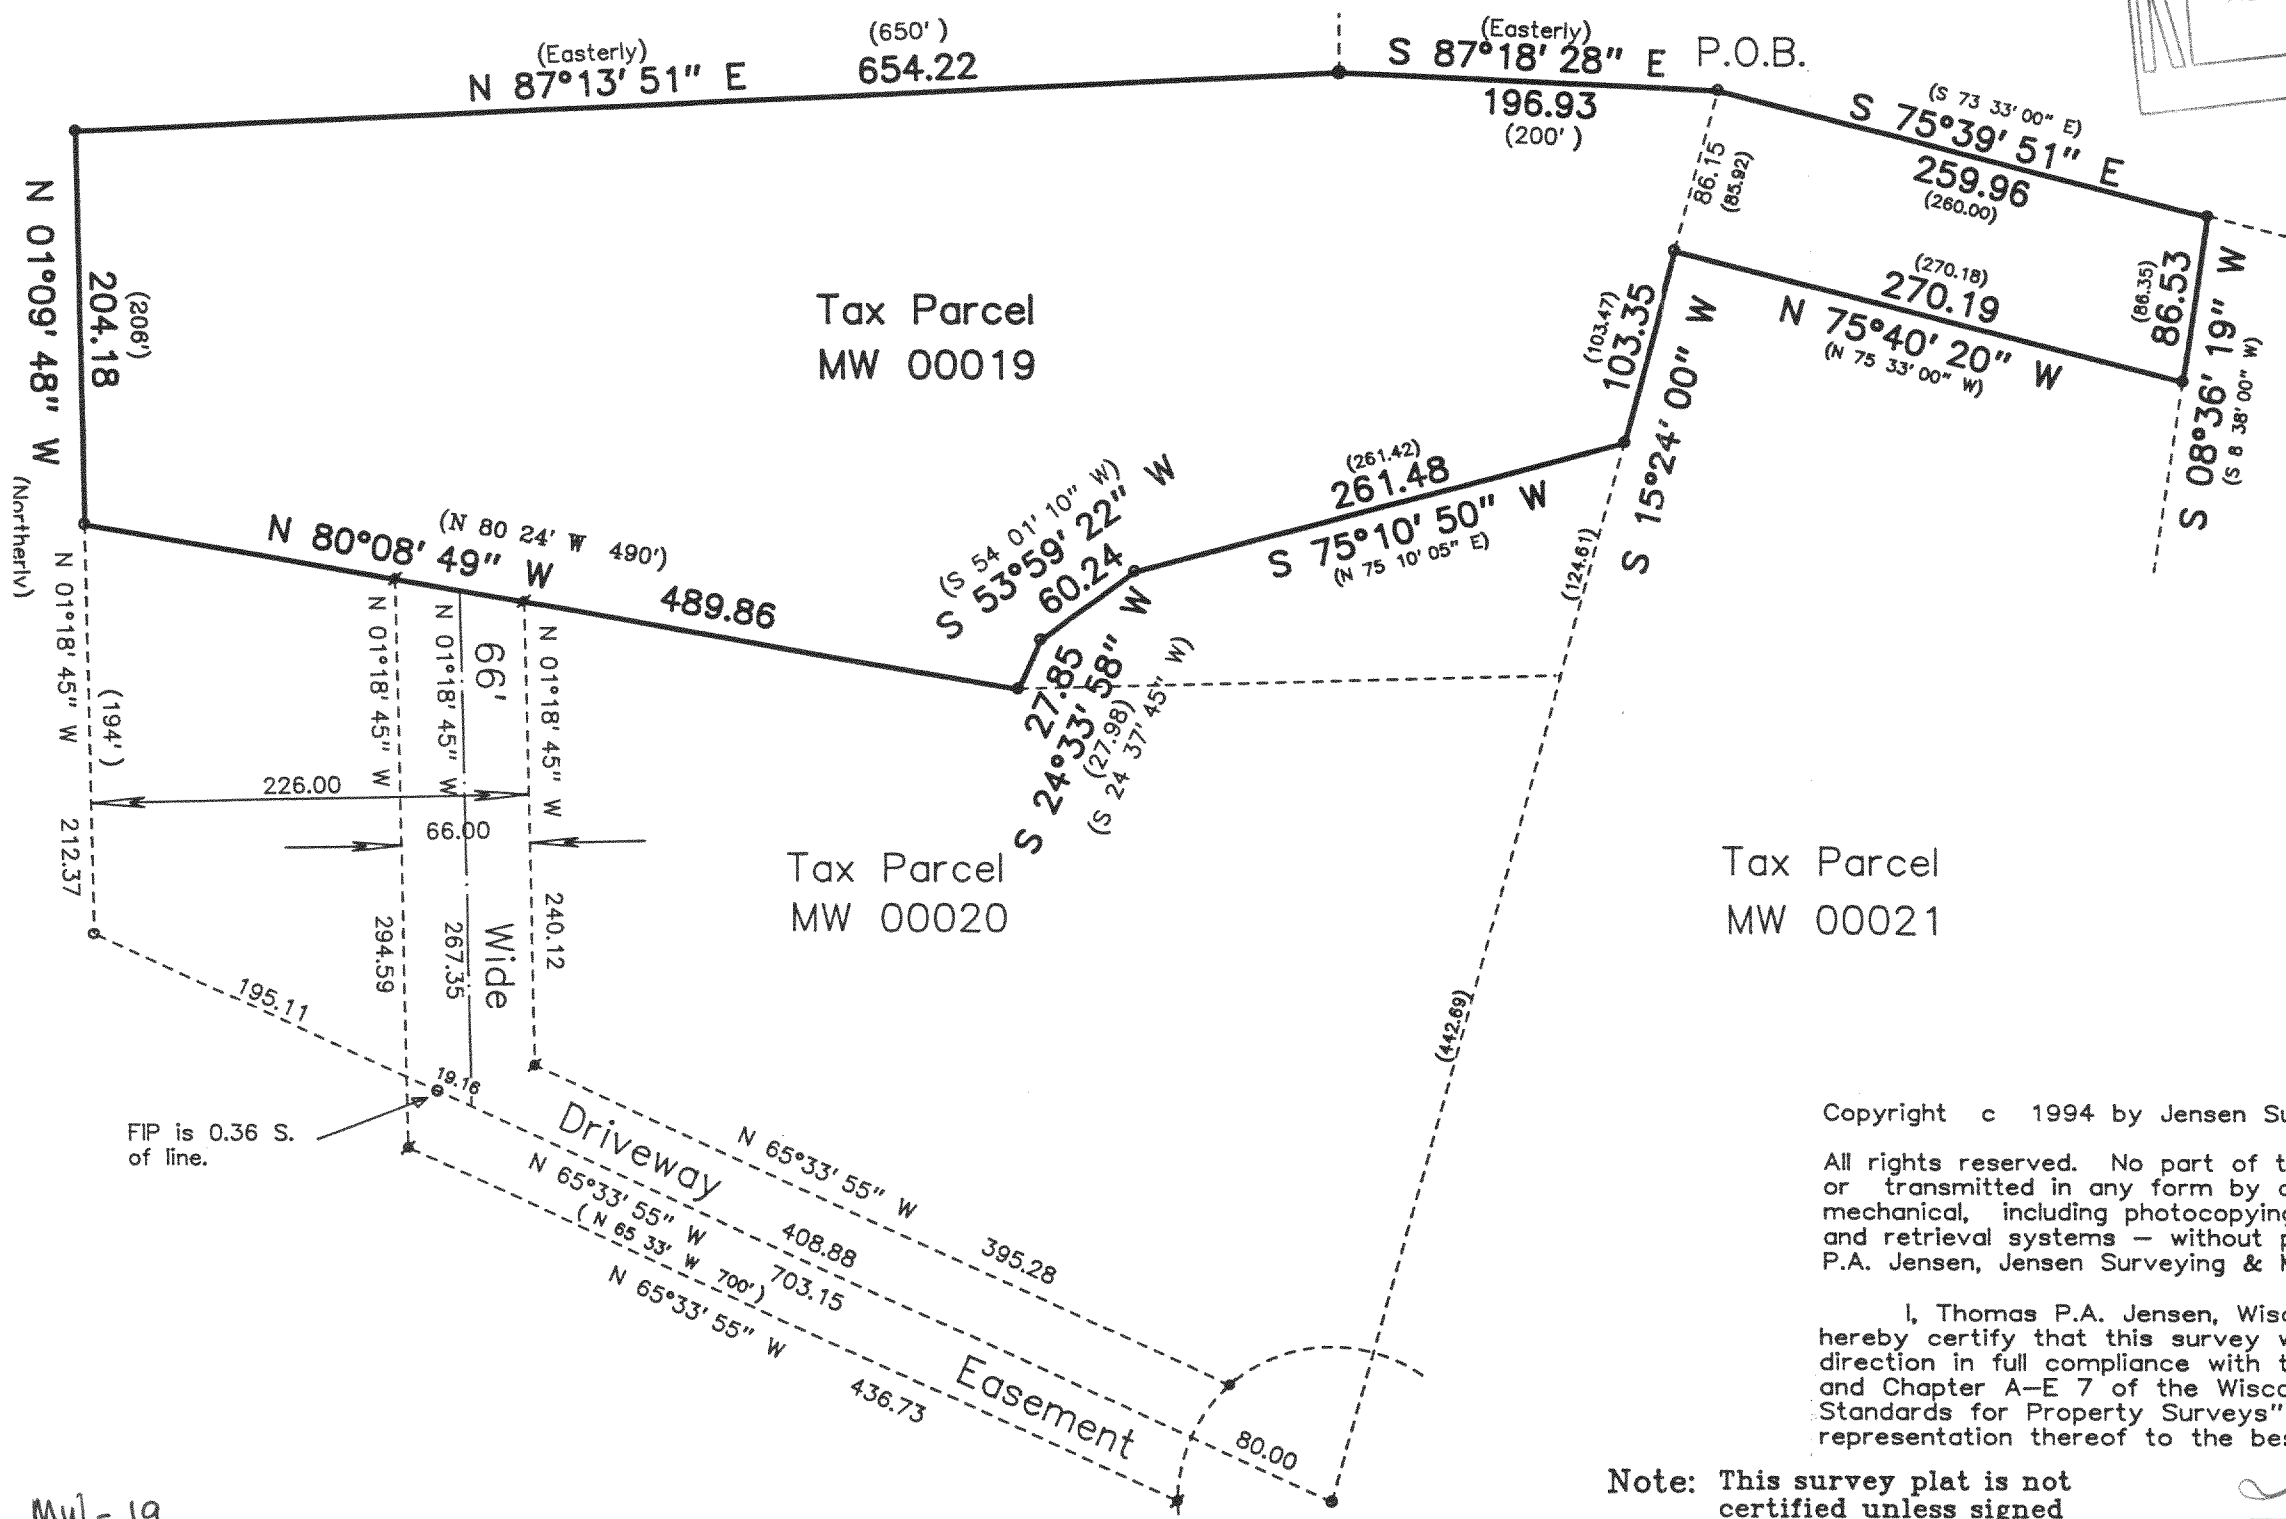

Copyright c 1994 by Jensen Surveying & Mapping S.C.


All rights reserved. No part of this survey plat may be reproduced or transmitted in any form by any means — graphic, electronic, or mechanical, including photocopying, tracing, or information storage and retrieval systems — without permission in writing from Thomas P.A. Jensen, Jensen Surveying & Mapping S.C..

I, Thomas P.A. Jensen, Wisconsin Registered Land Surveyor, do hereby certify that this survey was performed by me, or under my direction in full compliance with the owner's / agent's instructions and Chapter A-E 7 of the Wisconsin Administrative Code "Minimum Standards for Property Surveys"; and that this map is as accurate representation thereof to the best of my knowledge and belief.

Note: This survey plat is not certified unless signed and sealed in red ink.

Mapping date: March 17, 1994.
Revisions:
Sheet 1 of 2 Sheets.
Job Reference Number:
1994.011

JENSEN SURVEYING & MAPPING S.C.
45 South Wisconsin Street P.O. Box 322
Elkhorn, Wisconsin. 53121
Telephone & Facsimile: (414) 728-1098

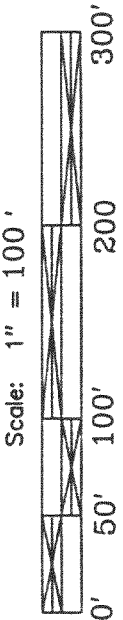

Legend
Found Iron Pipe
Set Iron Rod
Recorded as Dimension

MW-19