

KOLB LAND CONSULTING, INC.
LAND SURVEYING • SUBDIVIDING • LAND PLANNING


929 WILLIAMS STREET

LAKE GENEVA, WISCONSIN 53147

414 240 3697

IRON PIPE FOUND 0.16' NORTH
& 0.1' EAST OF LOT CORNER.



IRON PIPE FOUND 0.1' EAST
OF LOT CORNER.

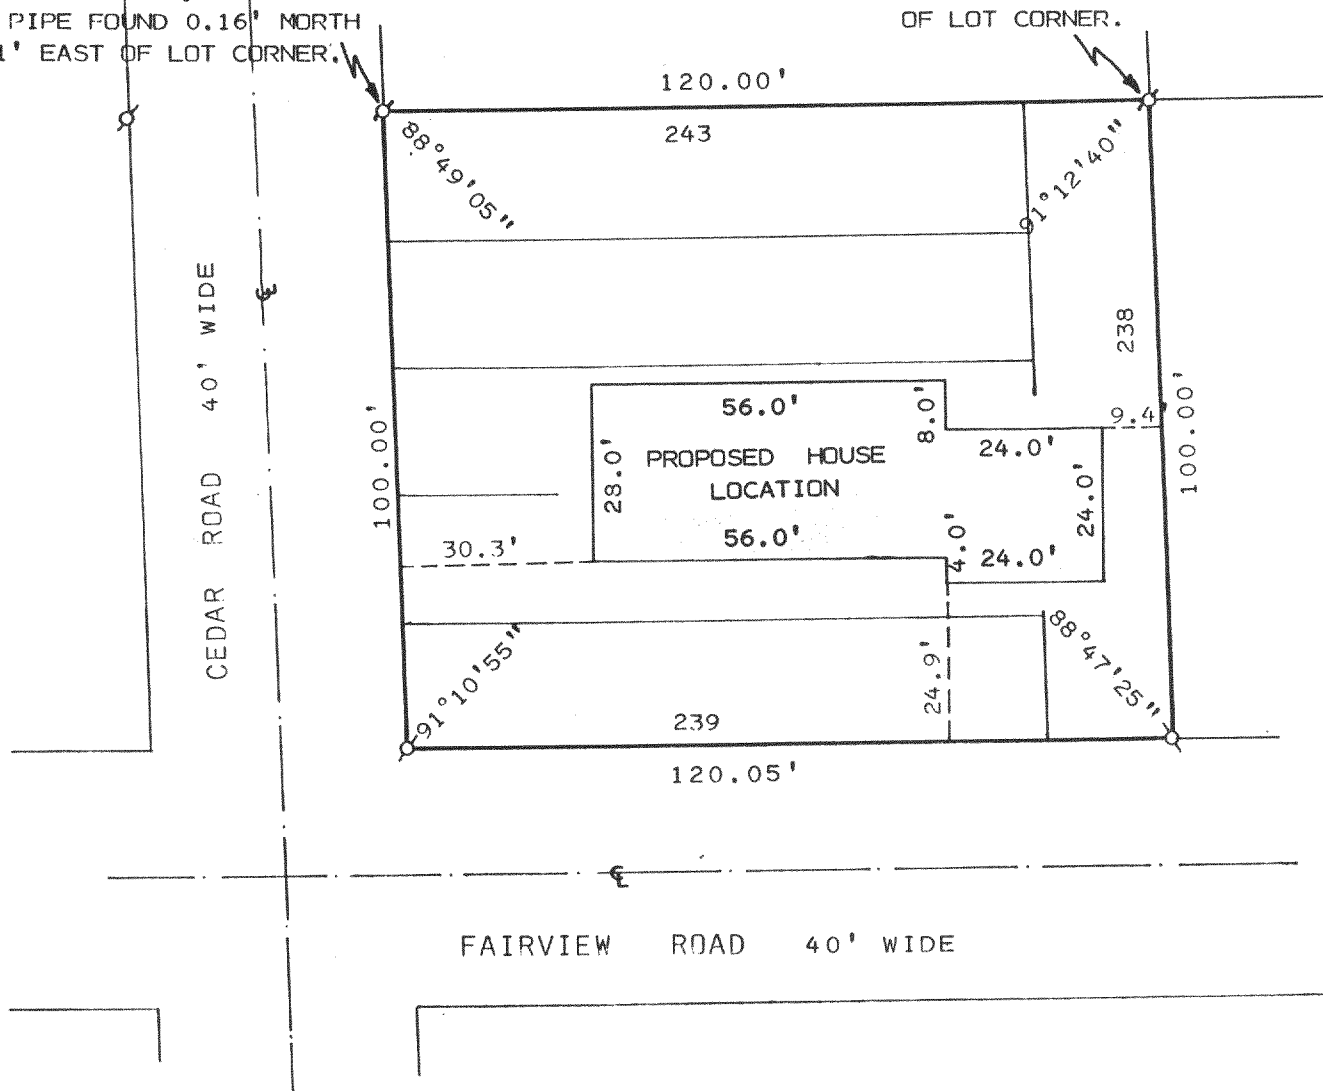

PLAT OF SURVEY OF

LOTS 238-243, BLOCK 4 OF PELL LAKE HIGHLANDS
SUBDIVISION, T1N, R18E, WALWORTH COUNTY,
WISCONSIN.

ORDERED BY: BOB & JEAN HOYOSS
% FIVE STAR HOMES
90 EAST GENEVA SQUARE
P.O. BOX 127 LAKE GENEVA
WI. 53147

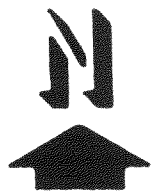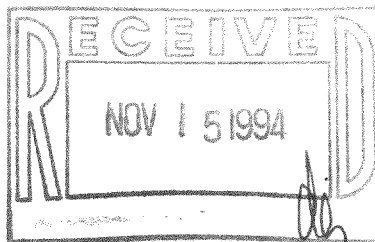

SCALE: 1" = 30'

LEGEND

⌘ - IRON PIPE FOUND
○ - IRON PIPE SET

I, HAROLD H. KOLB, DO HEREBY CERTIFY
THAT I HAVE SURVEYED THE PROPERTY
HEREON DESCRIBED ACCORDING TO THE
OFFICIAL RECORDS AND THAT THE PLAT
HEREON IS A CORRECT REPRESENTATION
OF THE LOT LINES AND THE PRINCIPAL
LINES OF THE BUILDINGS, TO THE BEST
OF MY KNOWLEDGE AND BELIEF.
SURVEY NOT VALID UNLESS SURVEYOR'S SIGNATURE
IS IN RED.

HAROLD H. KOLB

WISCONSIN REGISTERED LAND SURVEYOR, S-187

DATE JANUARY 14, 1994

REVISED _____

REVISED _____