
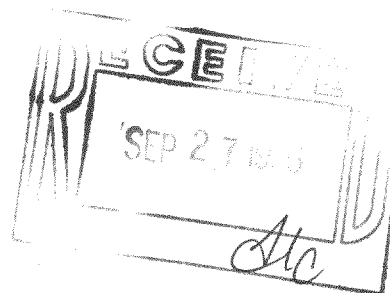


16-B #46

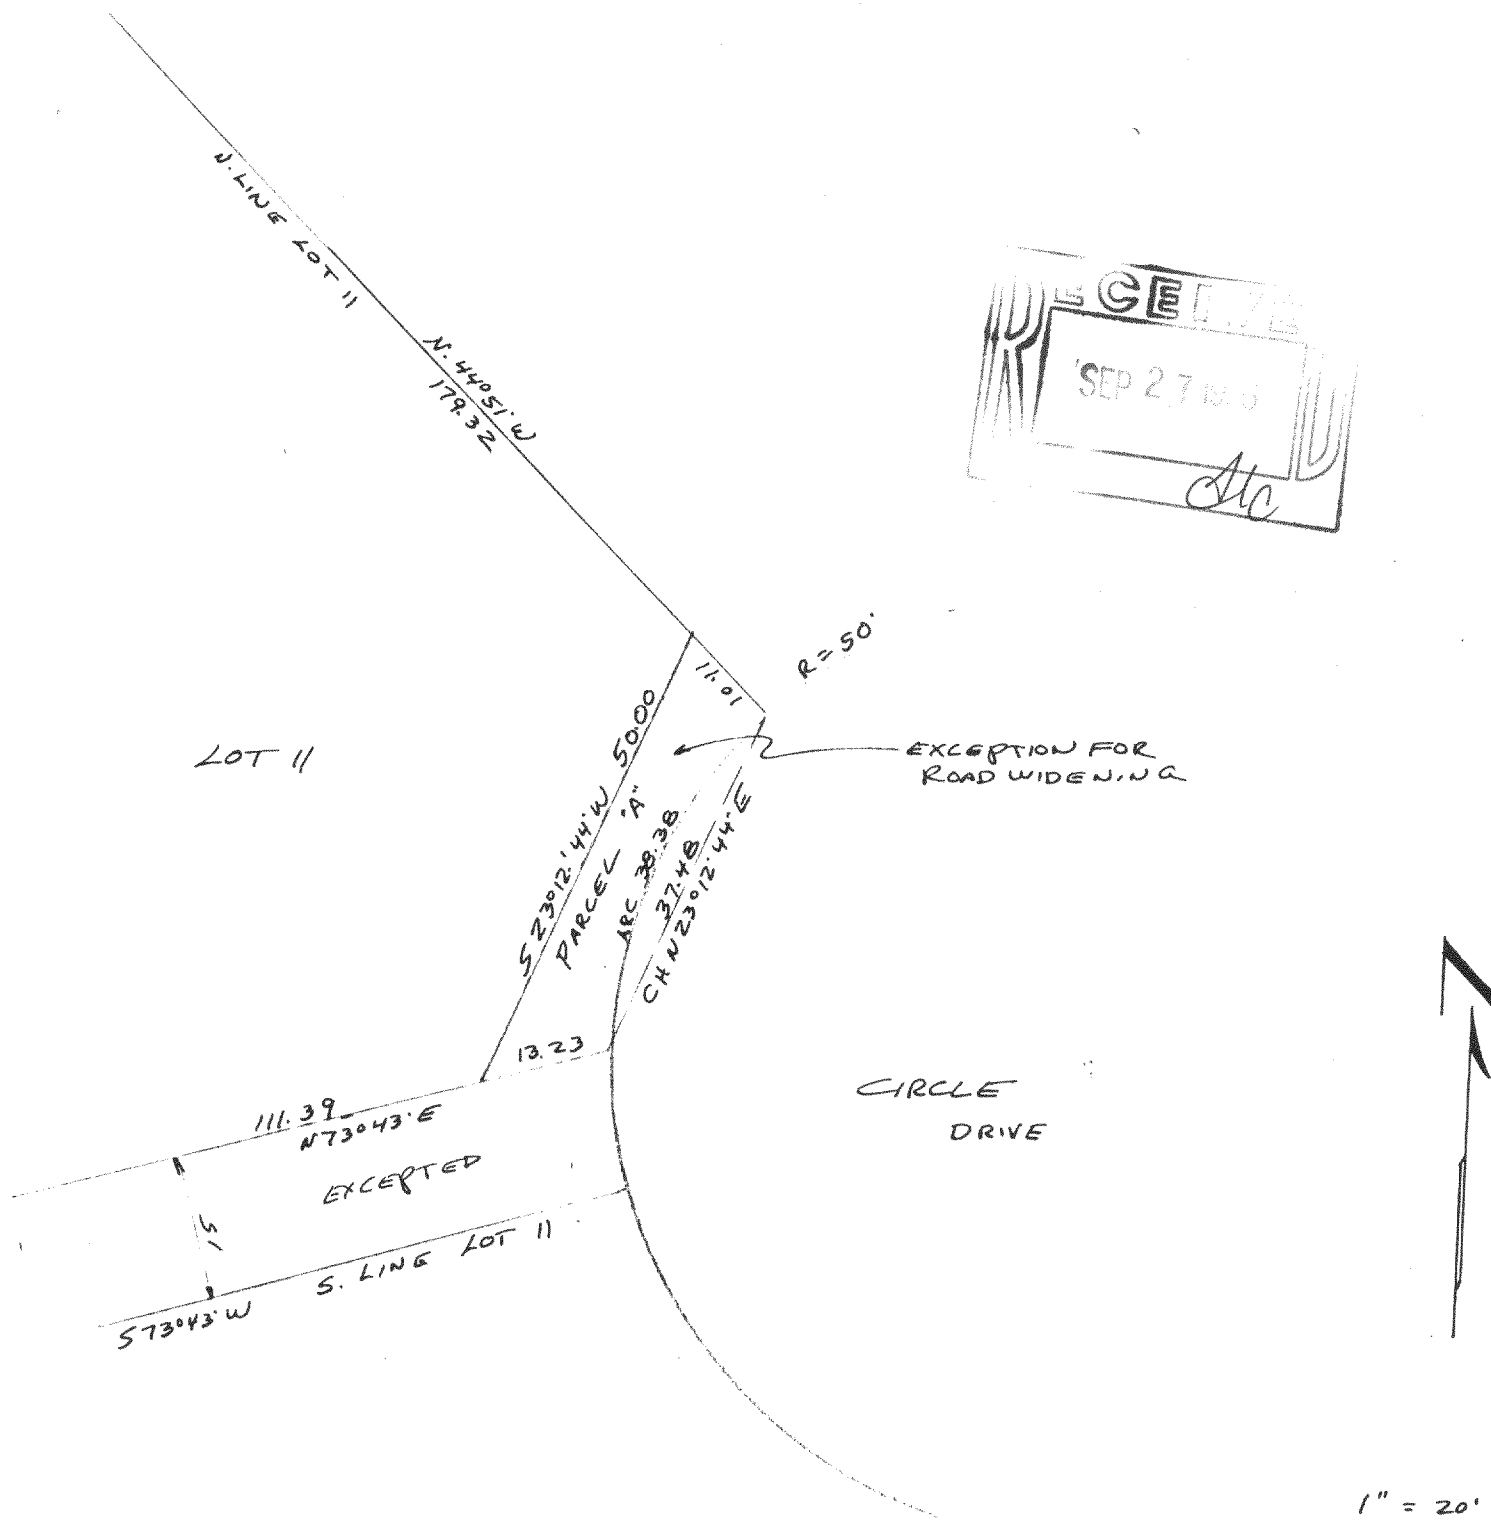

LANDS TO BE DEDICATED FOR STREET:

PART OF LOT 11, BLOCK 6 OF ROSE NIPPERSINK GARDENS, A SUBDIVISION LOCATED IN SOUTHEAST 1/4 OF SECTION 24, T. 1 N., R. 18 E. OF THE 4TH P.M., TOWNSHIP OF BLOOMFIELD, COUNTY OF WALWORTH, STATE OF WISCONSIN AND MORE PARTICULARLY DESCRIBED AS FOLLOWS: BEGIN AT THE NORTHEAST CORNER OF LOT 11, BLK. 6, BEING A POINT ON THE WESTERLY LINE OF CIRCLE DRIVE CUL-DE-SAC; THENCE N. $44^{\circ}51'$ W., 11.01 FEET ALONG NORTH LINE LOT 11; THENCE S. $23^{\circ}12'44''$ W., 50.00 FEET TO SOUTH LINE LOT 11; THENCE N. $73^{\circ}43'$ E., 13.23 FEET ALONG SOUTH LINE OF LOT 11 TO WESTERLY LINE OF CIRCLE DRIVE; THENCE NORTHERLY 38.38 FEET ALONG THE WESTERLY LINE OF CIRCLE DRIVE ALONG THE ARC OF A CURVE CONVEX WESTERLY AND HAVING A RADIUS OF 50.00 FEET AND A CHORD OF 37.48 FEET WHICH BEARS N. $23^{\circ}12'44''$ E. TO THE POINT OF BEGINNING.

REMAINDER OF LOT 11, BLOCK 6 AFTER EXCEPTIONS.

PART OF LOT 11, BLOCK 6, ROSE NIPPERSINK GARDENS, LOCATED IN THE SOUTHEAST 1/4 OF SECTION 24, T. 1 N., R. 18 E. OF THE 4TH P.M., TOWNSHIP OF BLOOMFIELD, COUNTY OF WALWORTH, STATE OF WISCONSIN AND MORE PARTICULARLY DESCRIBED AS FOLLOWS: BEGIN AT THE MOST NORTHERLY CORNER OF SAID LOT 11, THENCE S. $44^{\circ}51'$ E., 179.32 FEET ALONG NORTH LINE OF LOT 11 TO A POINT; THENCE S. $23^{\circ}12'44''$ W., 50.00 FEET; THENCE S. $73^{\circ}43'$ W., 111.39 FEET, PARALLEL WITH AND 15 FEET FROM THE SOUTH LINE OF LOT 11 AND TO THE WEST LINE OF LOT 11; THENCE NORTH, 204.37 FEET ALONG THE WEST LINE OF SAID LOT TO THE POINT OF BEGINNING. CONTAINING 15077 SQUARE FEET OF LAND.

