

PLAT OF SURVEY

PATHFINDER SURVEYING
FORMERLY KOLB LAND CONSULTING
929 WILLIAMS STREET LAKE GENEVA, WI. 53147
(414) 248-3697


ORDERED BY:

BRADEN & OLSON L.L.P ATTORNEYS AT LAW 716 WISCONSIN STREET LAKE GENEVA, WISCONSIN 53147


DATE: 6\18\1998

DESCRIPTION:

LOTS 814-818 INCLUSIVE, AND 840-846 INCLUSIVE BLK 14 PELL LAKE SUBDIVISION A SUBDIVISION LOCATED IN SEC. 13 & 23 T.1.N R.18.E
WALWORTH ,COUNTY WISCONSIN

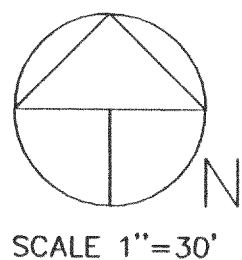

SCALE 1"=30'


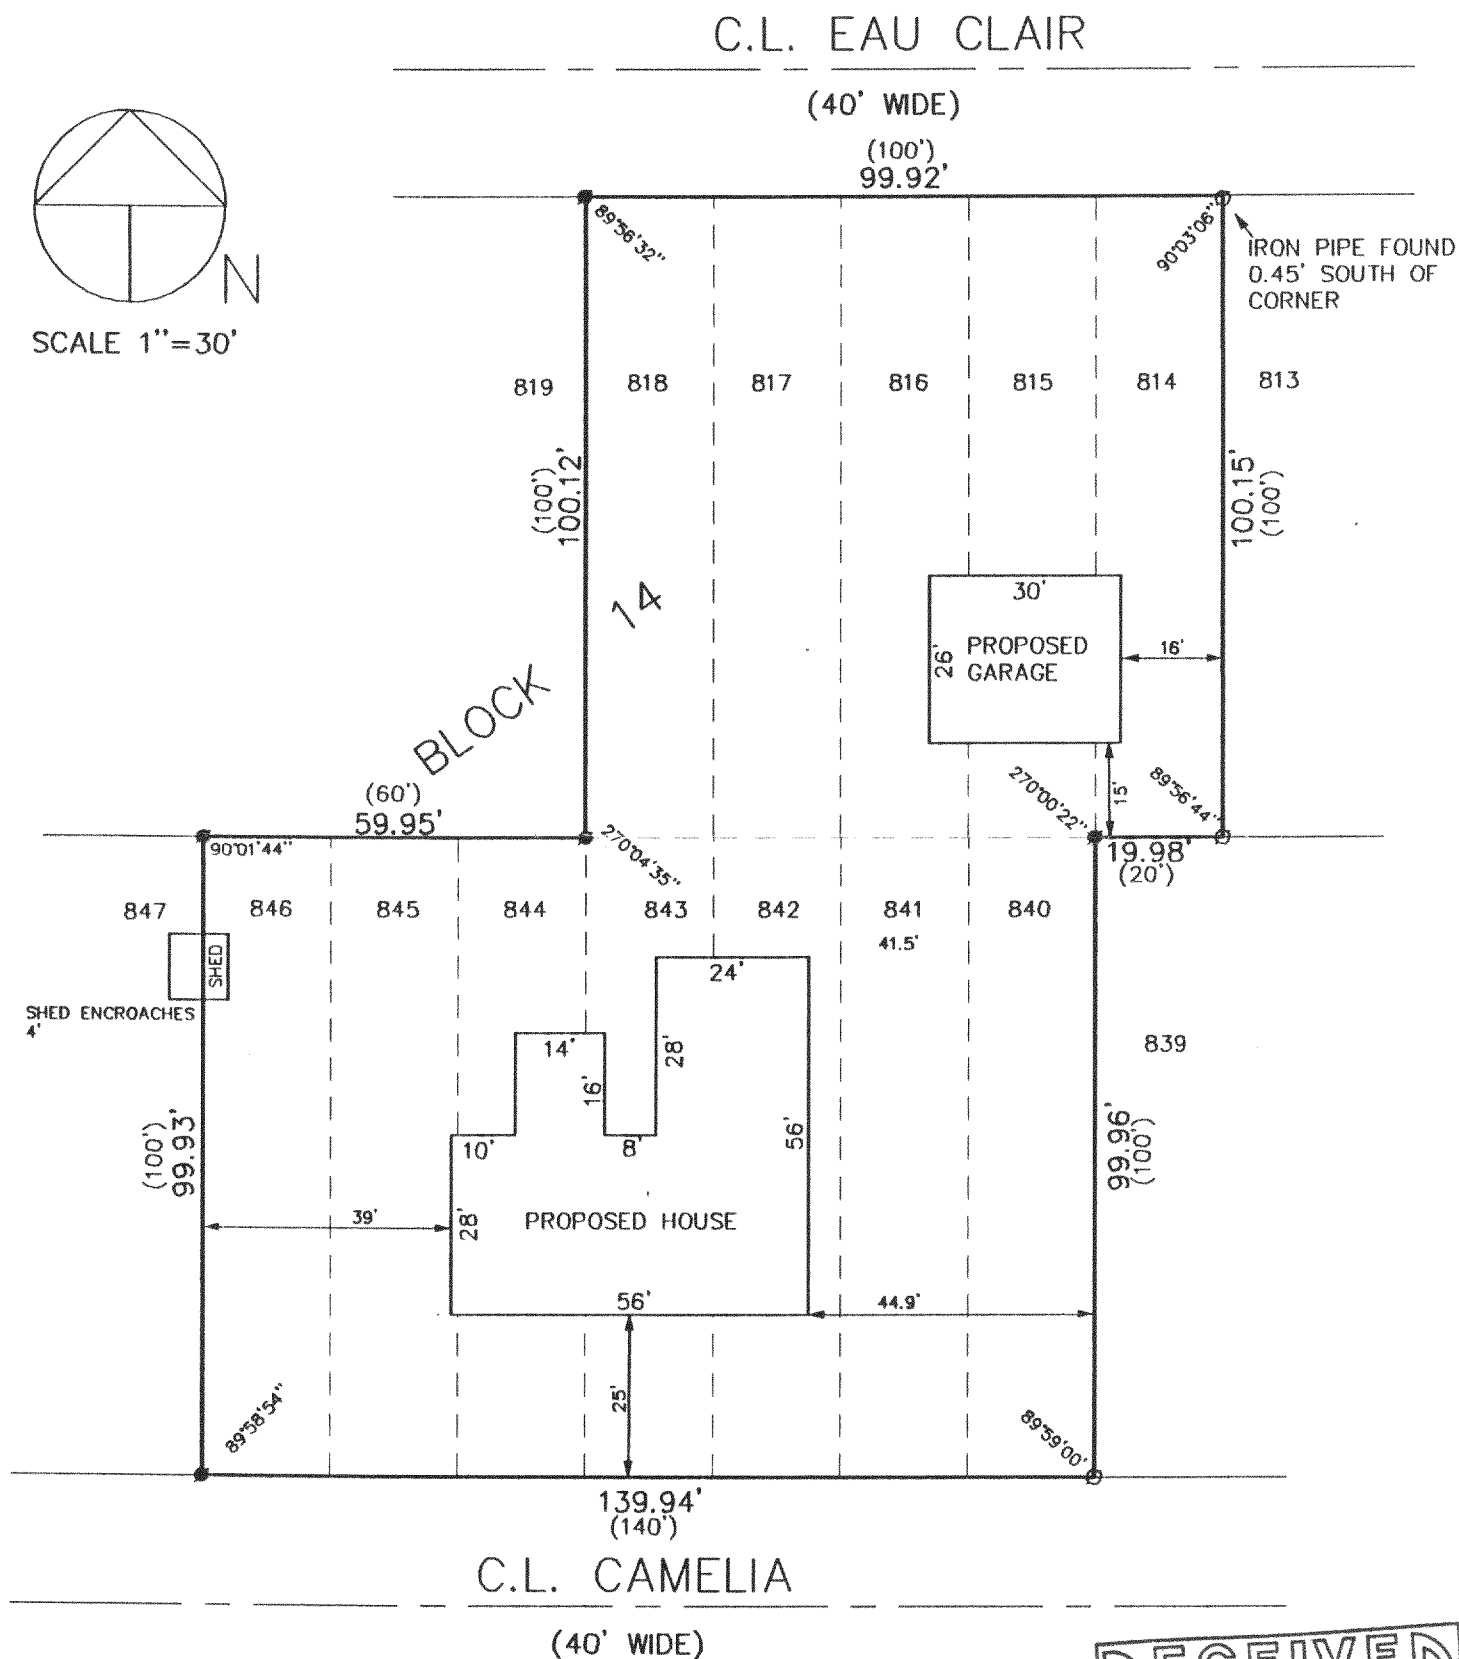


THE ABOVE MAP IS A TRUE REPRESENTATION THEREOF AND SHOWS THE SIZE AND LOCATION OF ALL THE PROPERTY, EXTERIOR BOUNDARIES, THE LOCATION OF ALL VISIBLE BOUNDARY FENCES, APPARENT EASEMENTS, ROADWAYS AND VISIBLE ENCROACHMENTS, IF ANY

THIS SURVEY IS MADE FOR THE USE OF THE PRESENT OWNERS OF THE PROPERTY, AND ALSO THOSE WHO PURCHASE, MORTGAGE OR GUARANTEE TITLE THERETO WITHIN ONE (1) YEAR FROM DATE HERETO.

LEGEND

- FOUND IRON PIPE
- SET IRON PIPE
- FENCE
- (XXX) RECORDED AS

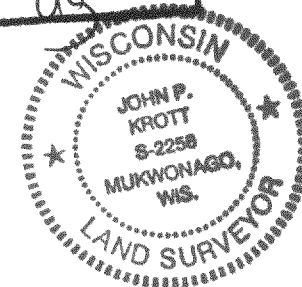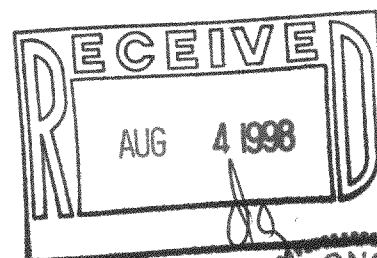

John P. Krott
JOHN P. KROTT, R.L.S. 2258

NOTE: THIS IS NOT A CERTIFIED COPY
UNLESS SEAL IS IN RED.

JOB NUMBER #98095 1-18-MPLA00174

MPLA-173
118-1736