
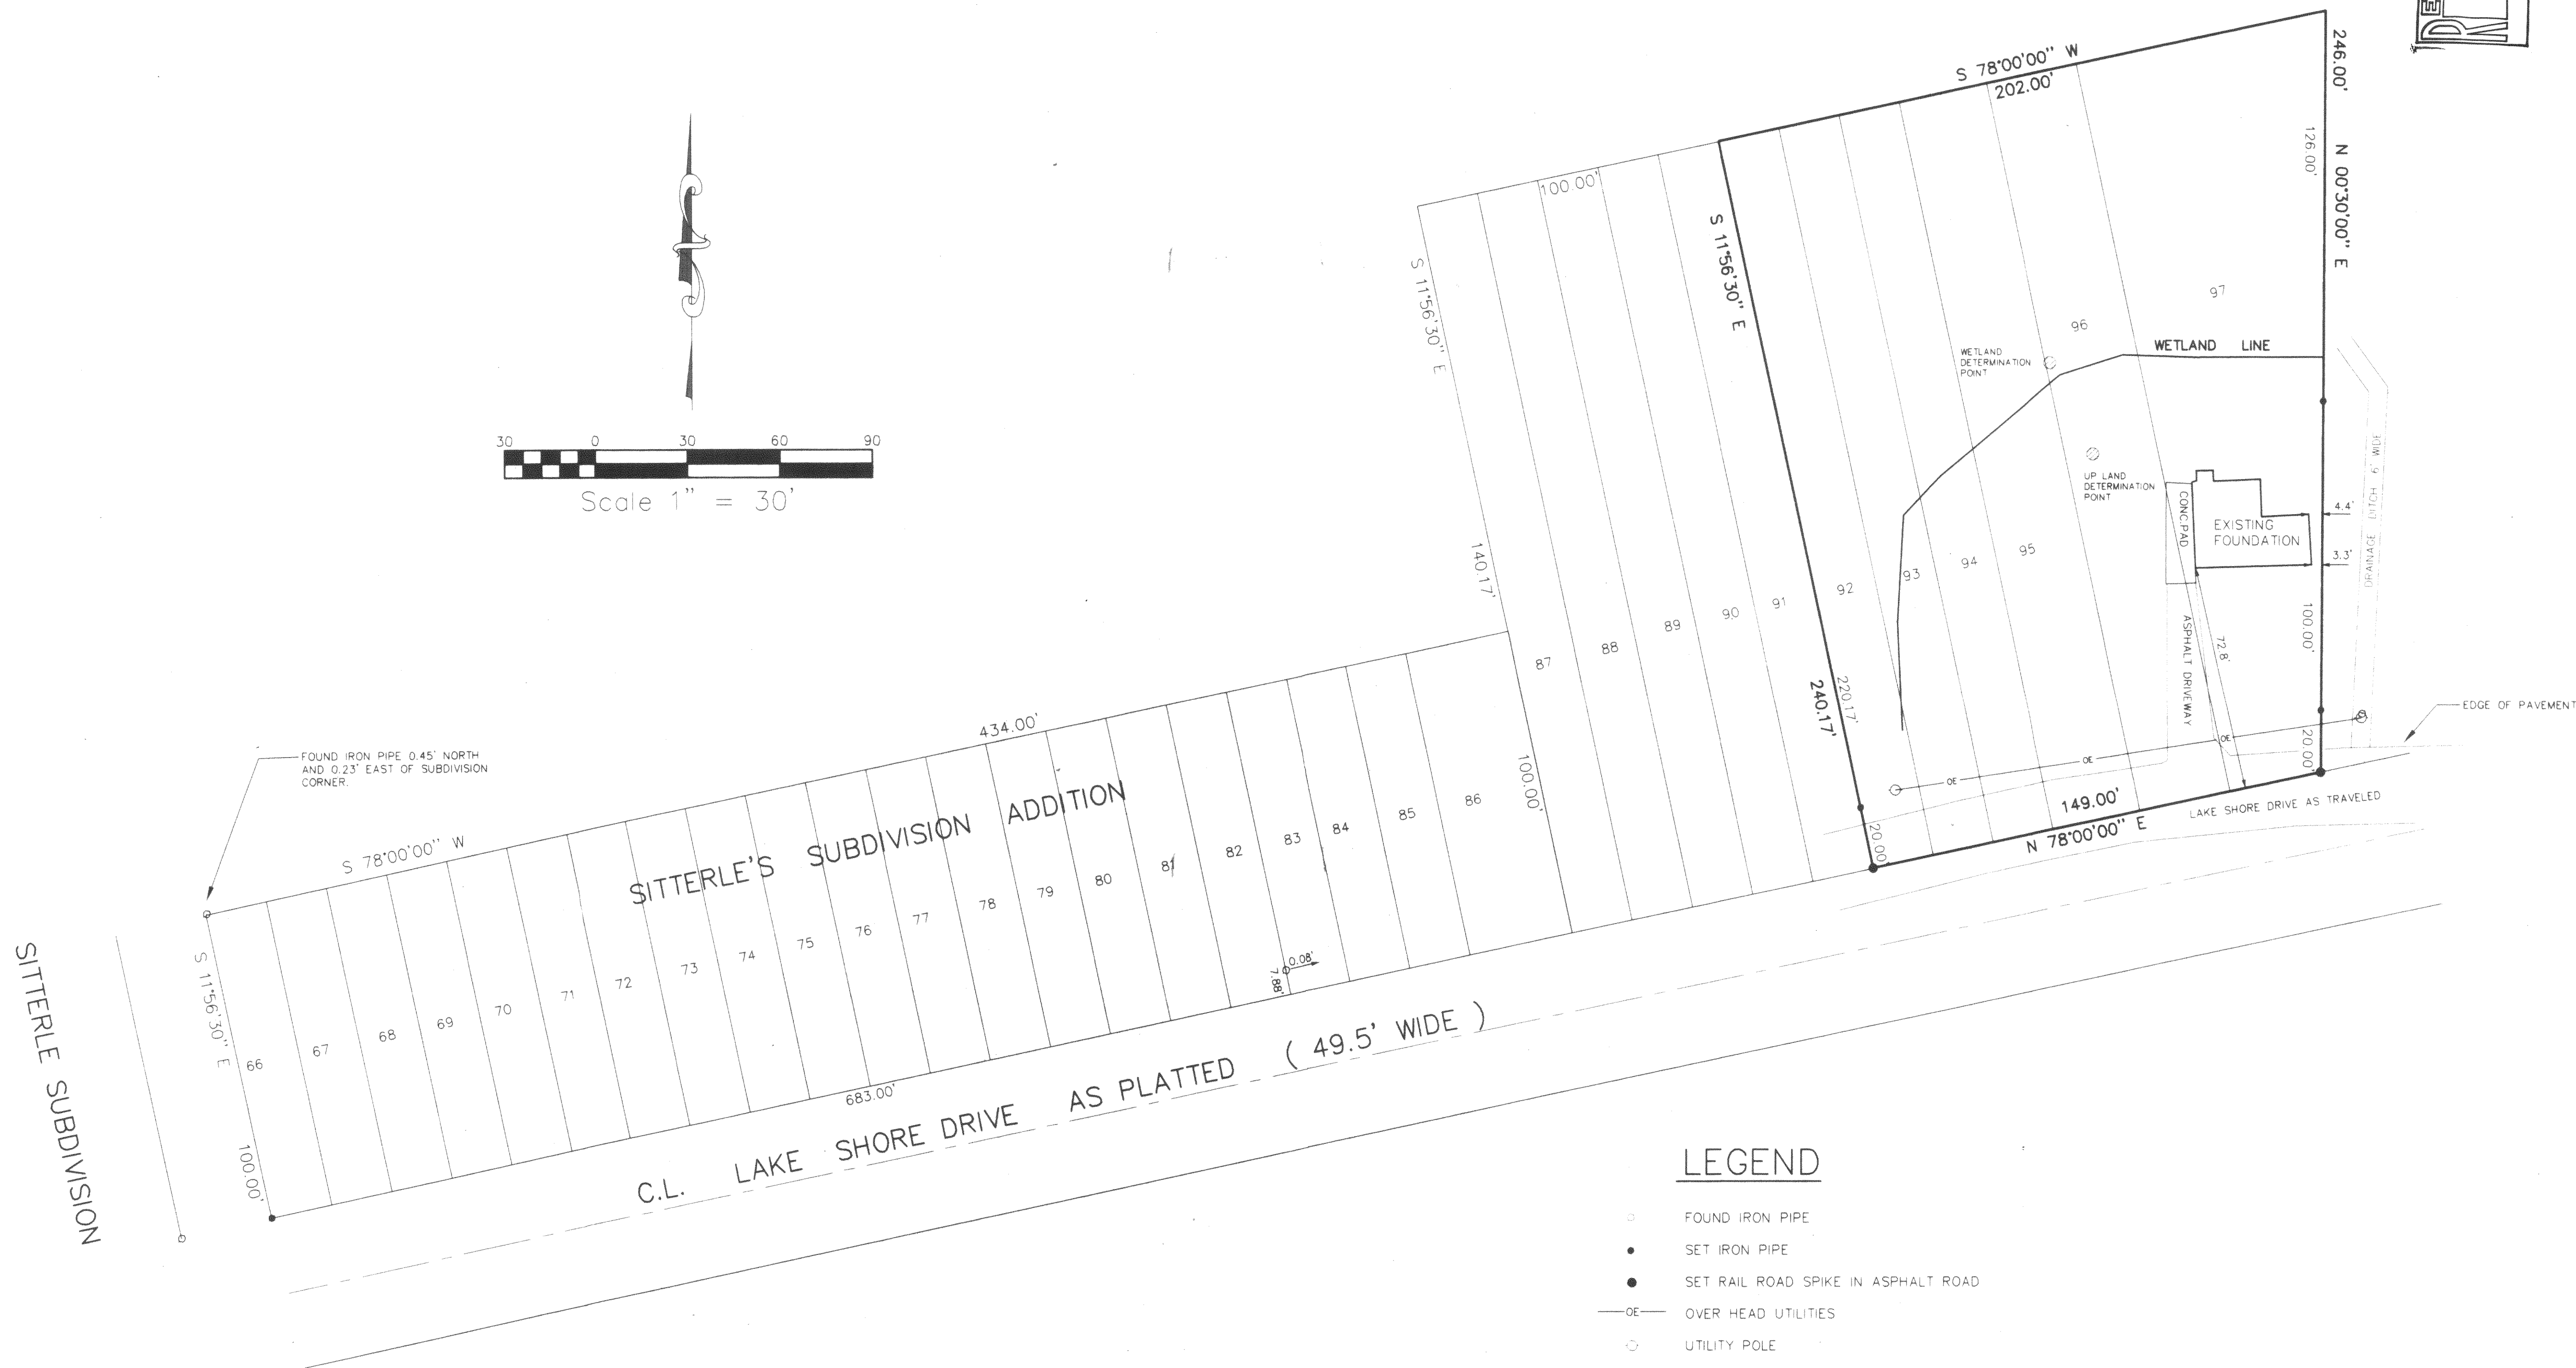
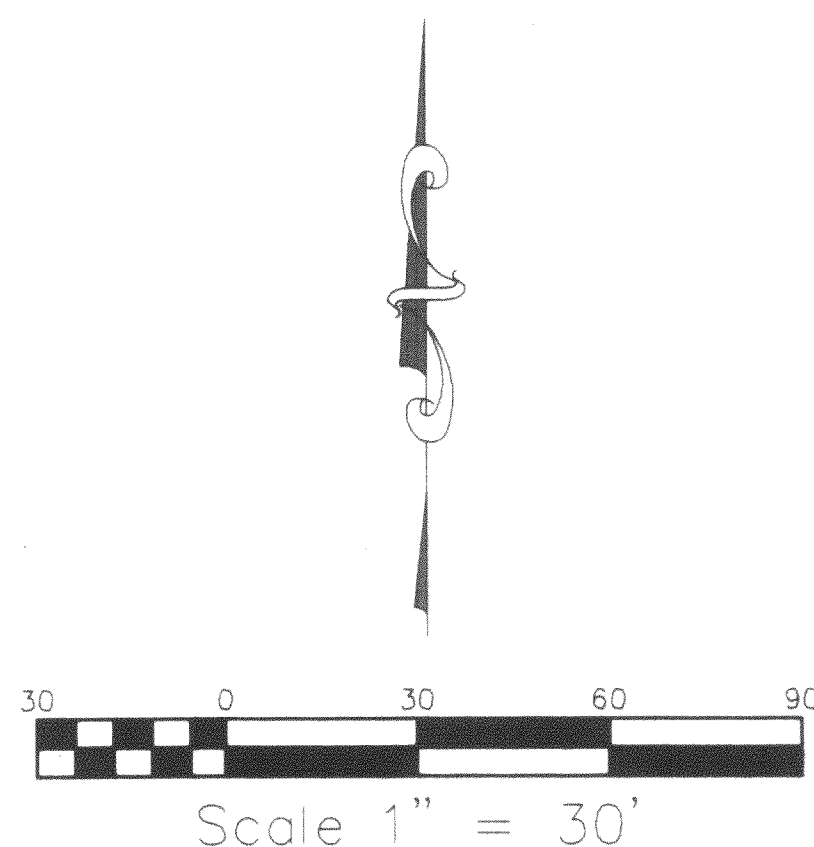


PLAT OF SURVEY

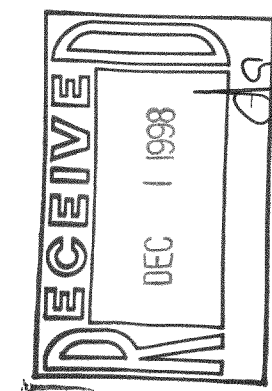

LEGEND


- FOUND IRON PIPE
- SET IRON PIPE
- SET RAIL ROAD SPIKE IN ASPHALT ROAD
- OVER HEAD UTILITIES
- UTILITY POLE

DESCRIPTION:

LOTS 92 THROUGH 97 INCLUSIVE IN SITTERLE'S SUBDIVISION ADDITION, A/K/A/ SITTERLE'S SECOND SUBDIVISION A SUBDIVISION LOCATED IN SECTION 15, TOWN 1, NORTH, RANGE 18, EAST, WALWORTH COUNTY, WISCONSIN.

THE ABOVE MAP IS A TRUE REPRESENTATION THEREOF AND SHOWS THE SIZE AND LOCATION OF ALL THE PROPERTY, EXTERIOR BOUNDARIES, THE LOCATION OF ALL VISIBLE BOUNDARY FENCES, APPARENT EASEMENTS, ROADWAYS AND VISIBLE ENCROACHMENTS, IF ANY.

THIS SURVEY IS MADE FOR THE USE OF THE PRESENT OWNERS OF THE PROPERTY, AND ALSO THOSE WHO PURCHASE, MORTGAGE OR GUARANTEE TITLE THERETO WITHIN ONE (1) YEAR FROM DATE HERETO.

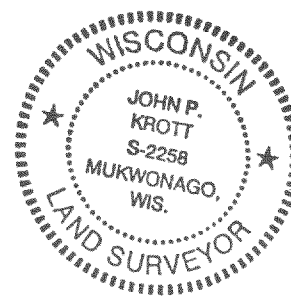

John P. Krott
JOHN P. KROTT, R.L.S. 2258

DATE: 9 / 10 / 1998

JOB NUMBER: 98138 1-18-MS00037

ORDERED BY:
DOROTHY MCELRAY
W1198 LAKE SHORE DRIVE
PELL LAKE WI. 53157

PATHFINDER SURVEYING
929 WILLIAMS STREET, LAKE GENEVA WISCONSIN 53147

118-1780

MS-37