

DEGEN, FOAT SURVEYING ASSOCIATES

100 SOUTH SECOND STREET
WATERFORD, WISCONSIN
(414)534-5404 (FAX)534-2022


993084
993084S1.DWG

PLAT OF SURVEY

LOT 2 OF CERTIFIED SURVEY MAP NO. 2940, RECORDED IN VOLUME 15, PAGE 218 AS DOCUMENT NO. 372154, BEING A PART OF THE NORTHEAST 1/4 OF THE SOUTHEAST 1/4 OF SECTION 26, TOWN 1 NORTH, RANGE 18 EAST, TOWN OF BLOOMFIELD, WALWORTH COUNTY, WISCONSIN.

SURVEY PREPARED FOR: LEIF HECKEL


GENOA CITY, WI 53128

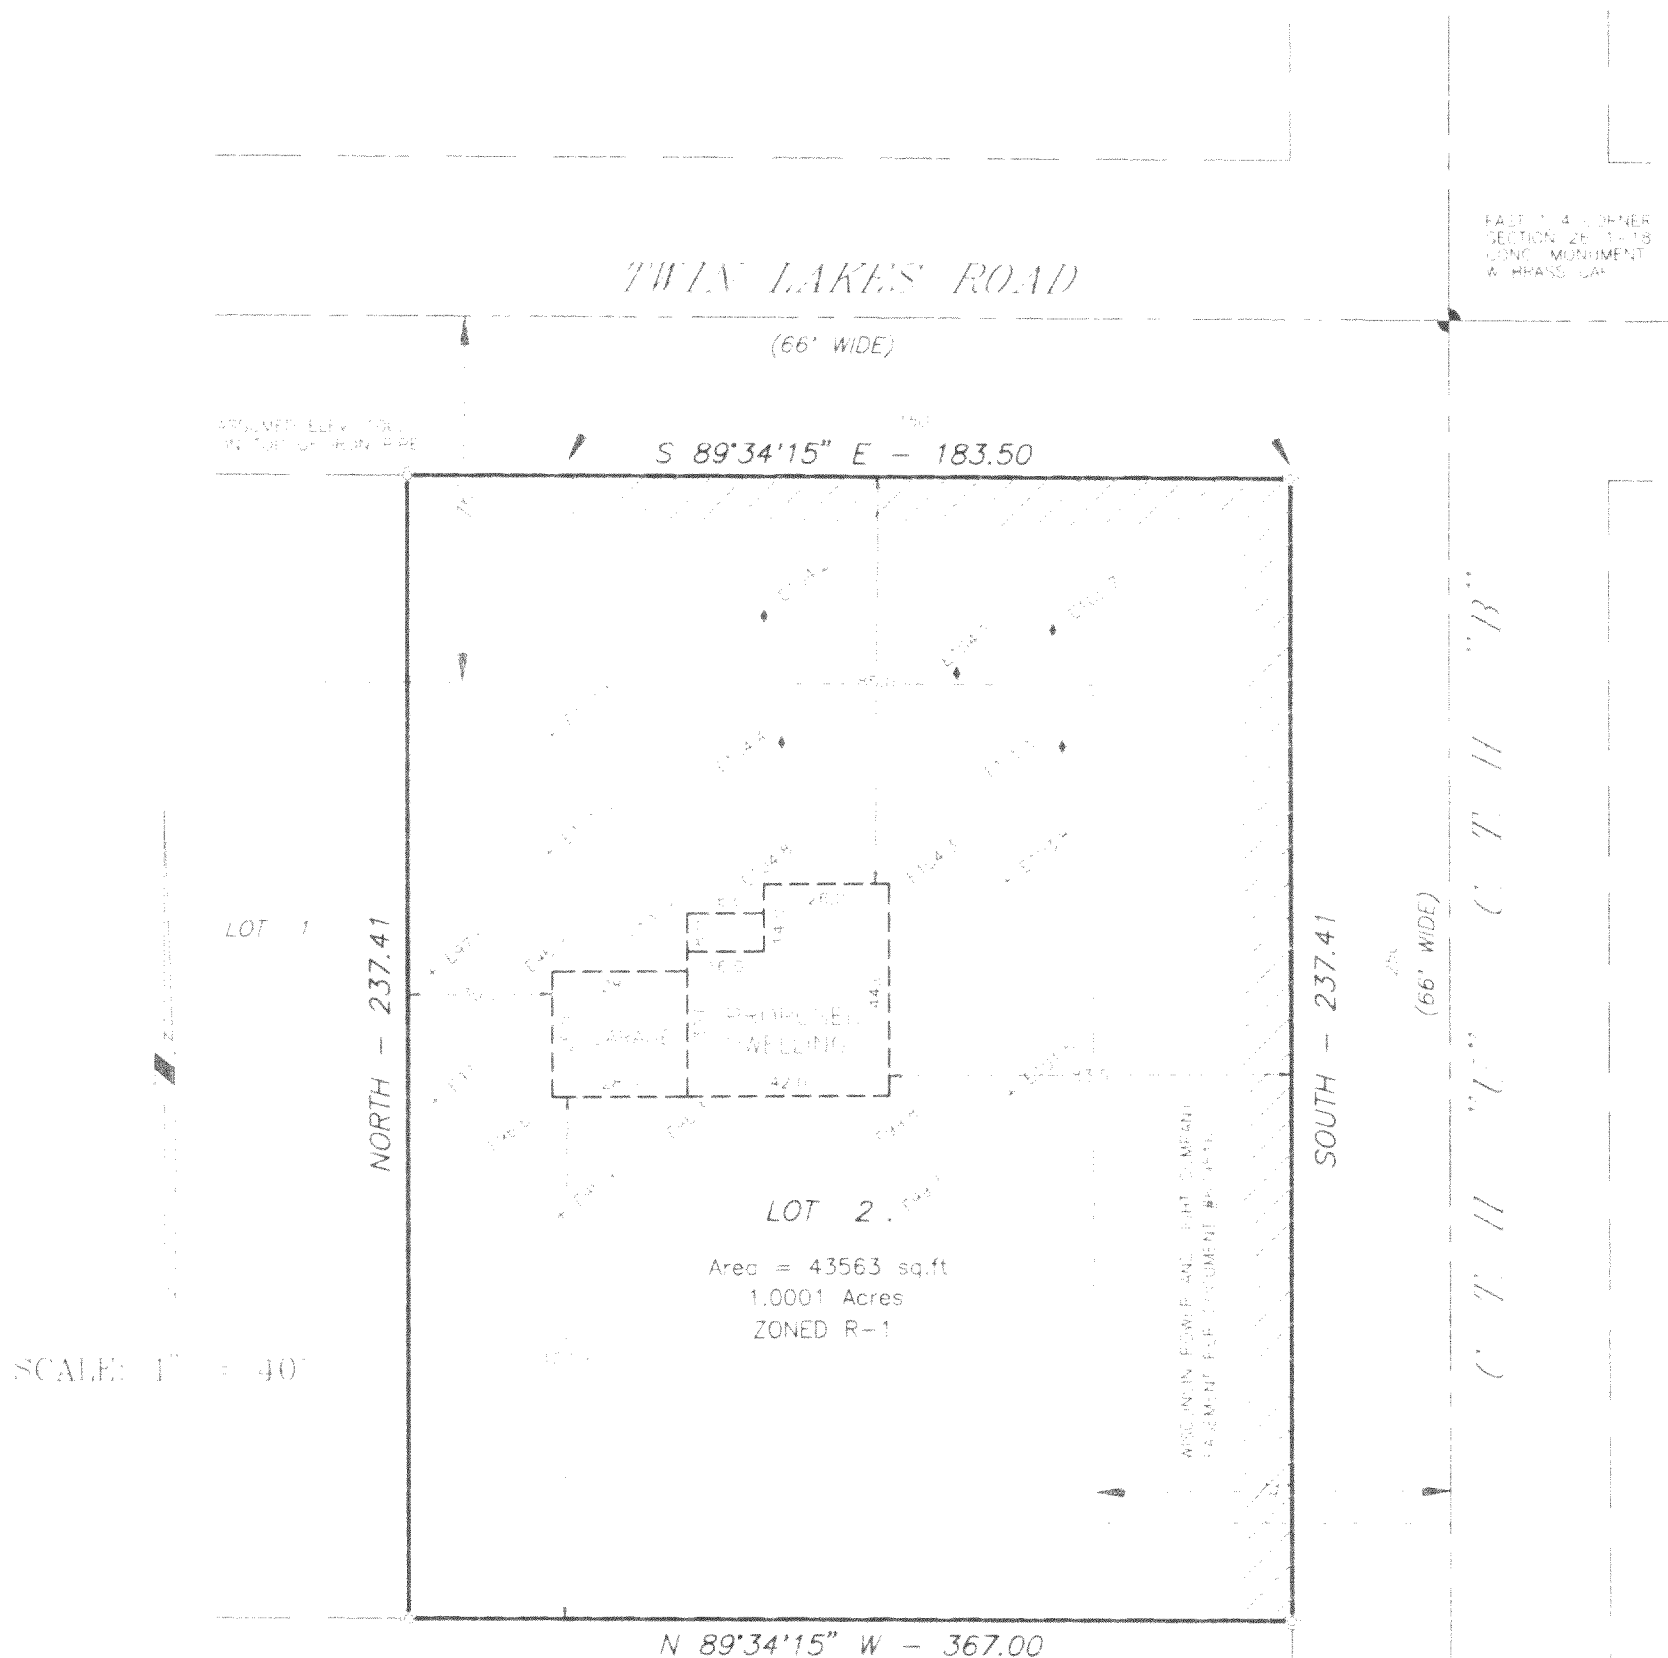

LEGEND

- FOUND CONCRETE MONUMENT
- FOUND IRON PIPE
- FOUND BURNING
- NO AGLECS

E = ELEVATION ON ASSUMED DATUM

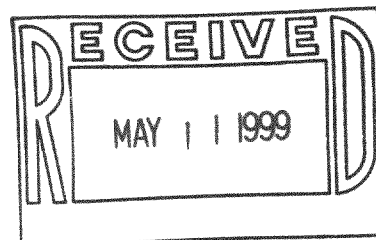

HEREBY CERTIFY THAT I HAVE SURVEYED THE ABOVE DESCRIBED PROPERTY AND THE ABOVE MAP IS A TRUE REPRESENTATION THEREOF AND SHOWS THE SIZE AND LOCATION OF THE PROPERTY, THE LOCATION OF ALL VISIBLE STRUCTURES AND DIMENSIONS OF ALL PERMANENT BUILDINGS THEREON, BOUNDARY FENCES, APPARENT EASEMENTS, ROADWAY AND VISIBLE ENCROACHMENTS, IF ANY.

THIS SURVEY IS MADE FOR THE PRESENT OWNERS OF THE PROPERTY AND ALSO THOSE WHO PURCHASE OR ACQUIRE THE TITLE THEREIN WITHIN ONE YEAR FROM THE DATE HEREOF.

WATERFORD, WI THIS 15TH DAY OF APRIL 1999

DETERMINED

118-1828

MA-2940-2