
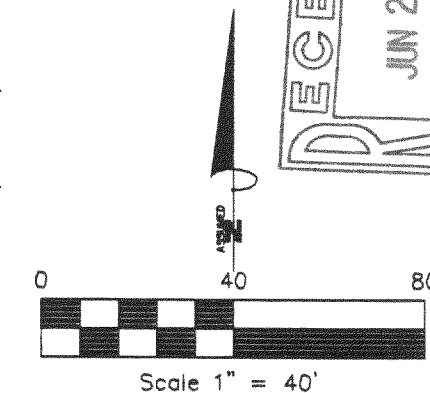


RECEIVED
JUN 24 1999

DESCRIPTION: LOTS 3744 THROUGH 3757 AND LOTS
3730 THROUGH 3732 ALL IN BLOCK
77 OF PELL LAKE SUBDIVISION A
SUBDIVISION LOCATED IN T1N,
R18E, WALWORTH COUNTY,
WISCONSIN

C.L. JASNINE ROAD (40') WIDE

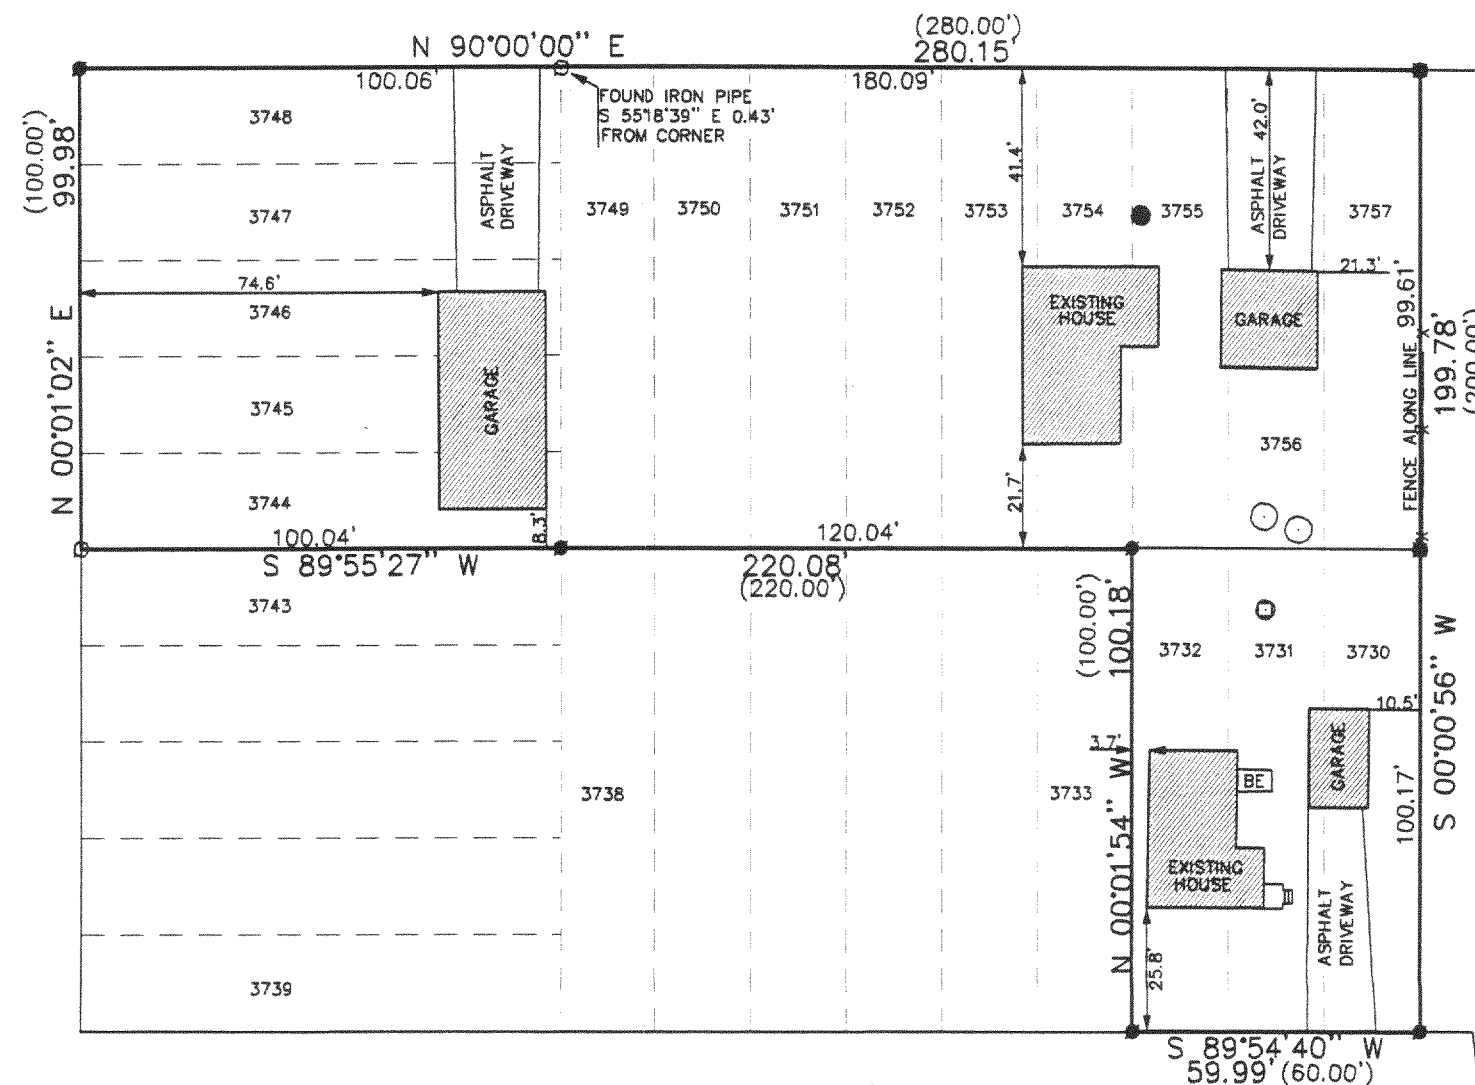

LEGEND

○	FOUND IRON PIPE
●	SET IRON PIPE
■	FOUND IRON PIN
BE	BASEMENT ENTRANCE
(XXX)	RECORDED AS
○	MANHOLE
⊕	VENT
✕	FENCE
●	WELL


THE ABOVE MAP IS A TRUE REPRESENTATION THEREOF AND SHOWS THE SIZE AND LOCATION OF ALL THE PROPERTY, EXTERIOR BOUNDARIES, THE LOCATION OF ALL VISIBLE BOUNDARY FENCES, APPARENT EASEMENTS, ROADWAYS AND VISIBLE ENCROACHMENTS, IF ANY

THIS SURVEY IS MADE FOR THE USE OF THE PRESENT OWNERS OF THE PROPERTY, AND ALSO THOSE WHO PURCHASE, MORTGAGE OR GUARANTEE TITLE THERETO WITHIN ONE (1) YEAR FROM DATE HERETO.

PATHFINDER SURVEYING
FORMERLY KOLB LAND CONSULTING
929 WILLIAMS STREET LAKE GENEVA, WI. 53147
(414) 248-3697

C.L. FLORENCE ROAD (50') WIDE

John P. Krott
JOHN P. KROTT, R.L.S. 2258
DATE: 3/12/1999

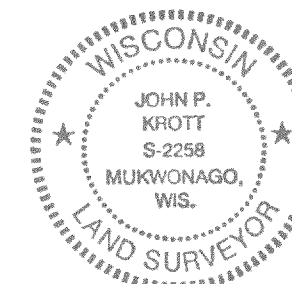

NOTE: THIS IS NOT A CERTIFIED COPY
UNLESS SEAL IS IN RED.
#99045 1-18-MPLH007876

118-1841

MPLH-786
MPLH-781