

PLAT OF SURVEY

PATHFINDER SURVEYING
FORMERLY KOLB LAND CONSULTING
929 WILLIAMS STREET LAKE GENEVA, WI. 53147
(262)-248-3697

ORDERED BY:
JOHN MAKI
W994 GREEN ROAD
GENOA CITY, WI
53128


DATE: 6 / 26 / 2000
DATE OF LAST REVISION: 7 / 15 / 2000

DESCRIPTION

LOTS 4312 THRU 4319 AND 4286 THRU 4294 ALL INCLUSIVE BLOCK 85 PELL LAKE SUBDIVISION
LOCATED IN TOWN 1 NORTH , RANGE 18 EAST , WALWORTH COUNTY, WISCONSIN.

C.L. JUNEAU ROAD

(40' WIDE)

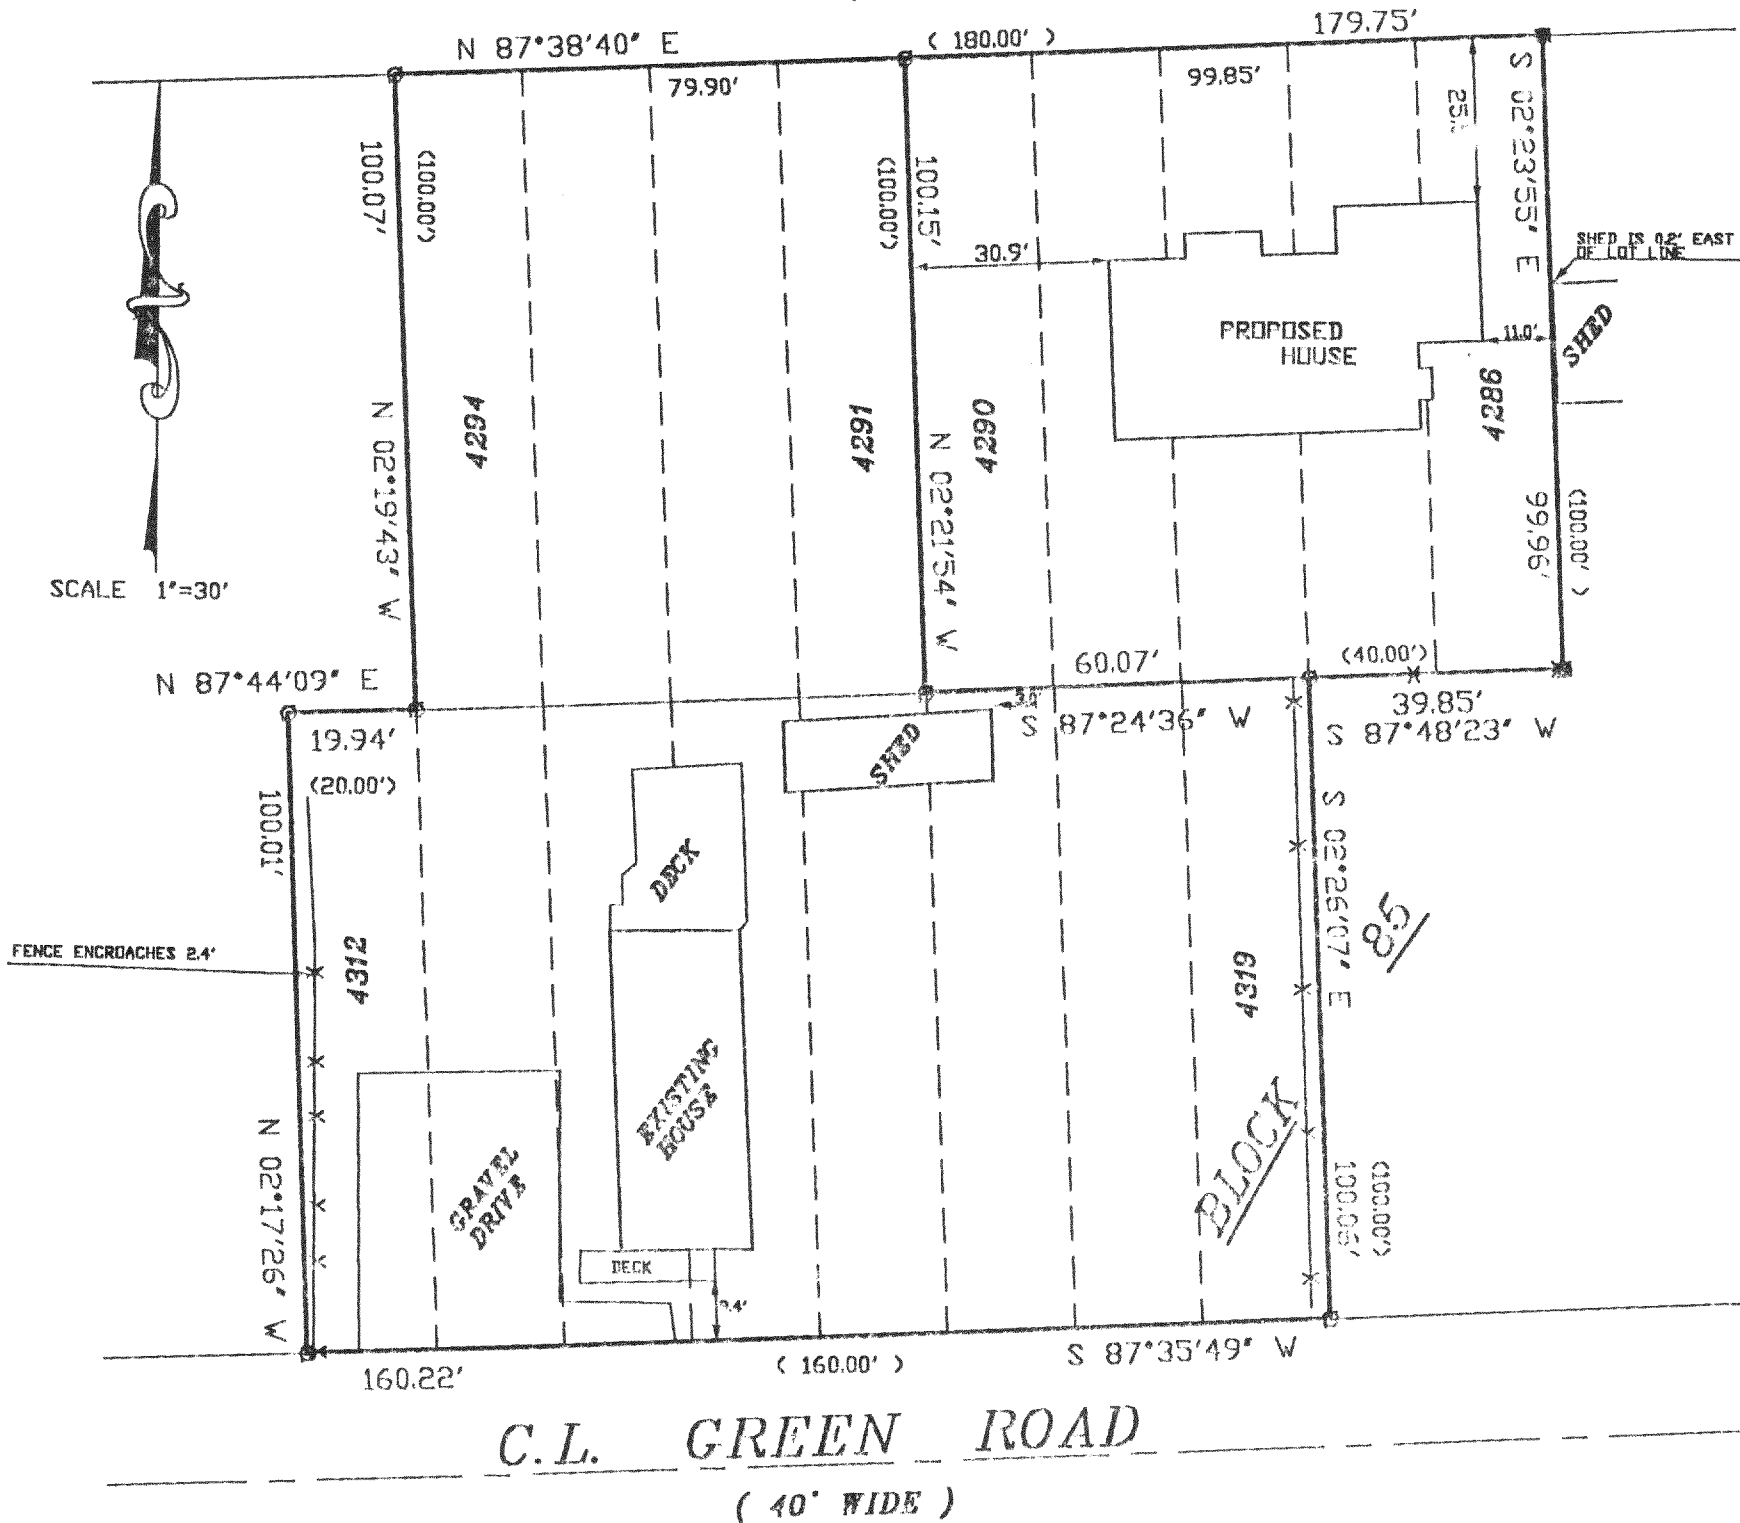


THE ABOVE MAP IS A TRUE REPRESENTATION THEREOF AND SHOWS THE SIZE AND LOCATION OF ALL THE PROPERTY, EXTERIOR BOUNDARIES, THE LOCATION OF ALL VISIBLE BOUNDARY FENCES, APPARENT EASEMENTS, ROADWAYS AND VISIBLE ENCROACHMENTS, IF ANY

THIS SURVEY IS MADE FOR THE USE OF THE PRESENT OWNERS OF THE PROPERTY, AND ALSO THOSE WHO PURCHASE, MORTGAGE OR GUARANTEE TITLE THERETO WITHIN ONE (1) YEAR FROM DATE HERETO.

LEGEND

- FOUND IRON PIN
- FOUND IRON PIPE
- X— FENCE
- (XXXX) RECORDED AS

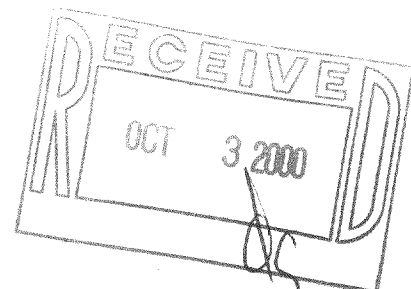

JOHN P. KROTT , R.L.S. 2259

NOTE: THIS IS NOT A CERTIFIED COPY
UNLESS SEAL IS IN RED.

JOB NUMBER: 00114- 1-18-MPL915

PLAT OF SURVEY


PATHFINDER SURVEYING
FORMERLY KOLB LAND CONSULTING
929 WILLIAMS STREET LAKE GENEVA, WI. 53147
(262)-248-3697

ORDERED BY:
JOHN MAKI
W994 GREEN ROAD
GENOA CITY, WI
53128

DATE: 6 / 26 / 2000
DATE OF LAST REVISION: 7 / 15 / 2000

DESCRIPTION

LOTS 4312 THRU 4319 AND 4286 THRU 4294 ALL INCLUSIVE BLOCK 85 PELL LAKE SUBDIVISION
LOCATED IN TOWN 1 NORTH, RANGE 18 EAST, WALWORTH COUNTY, WISCONSIN.

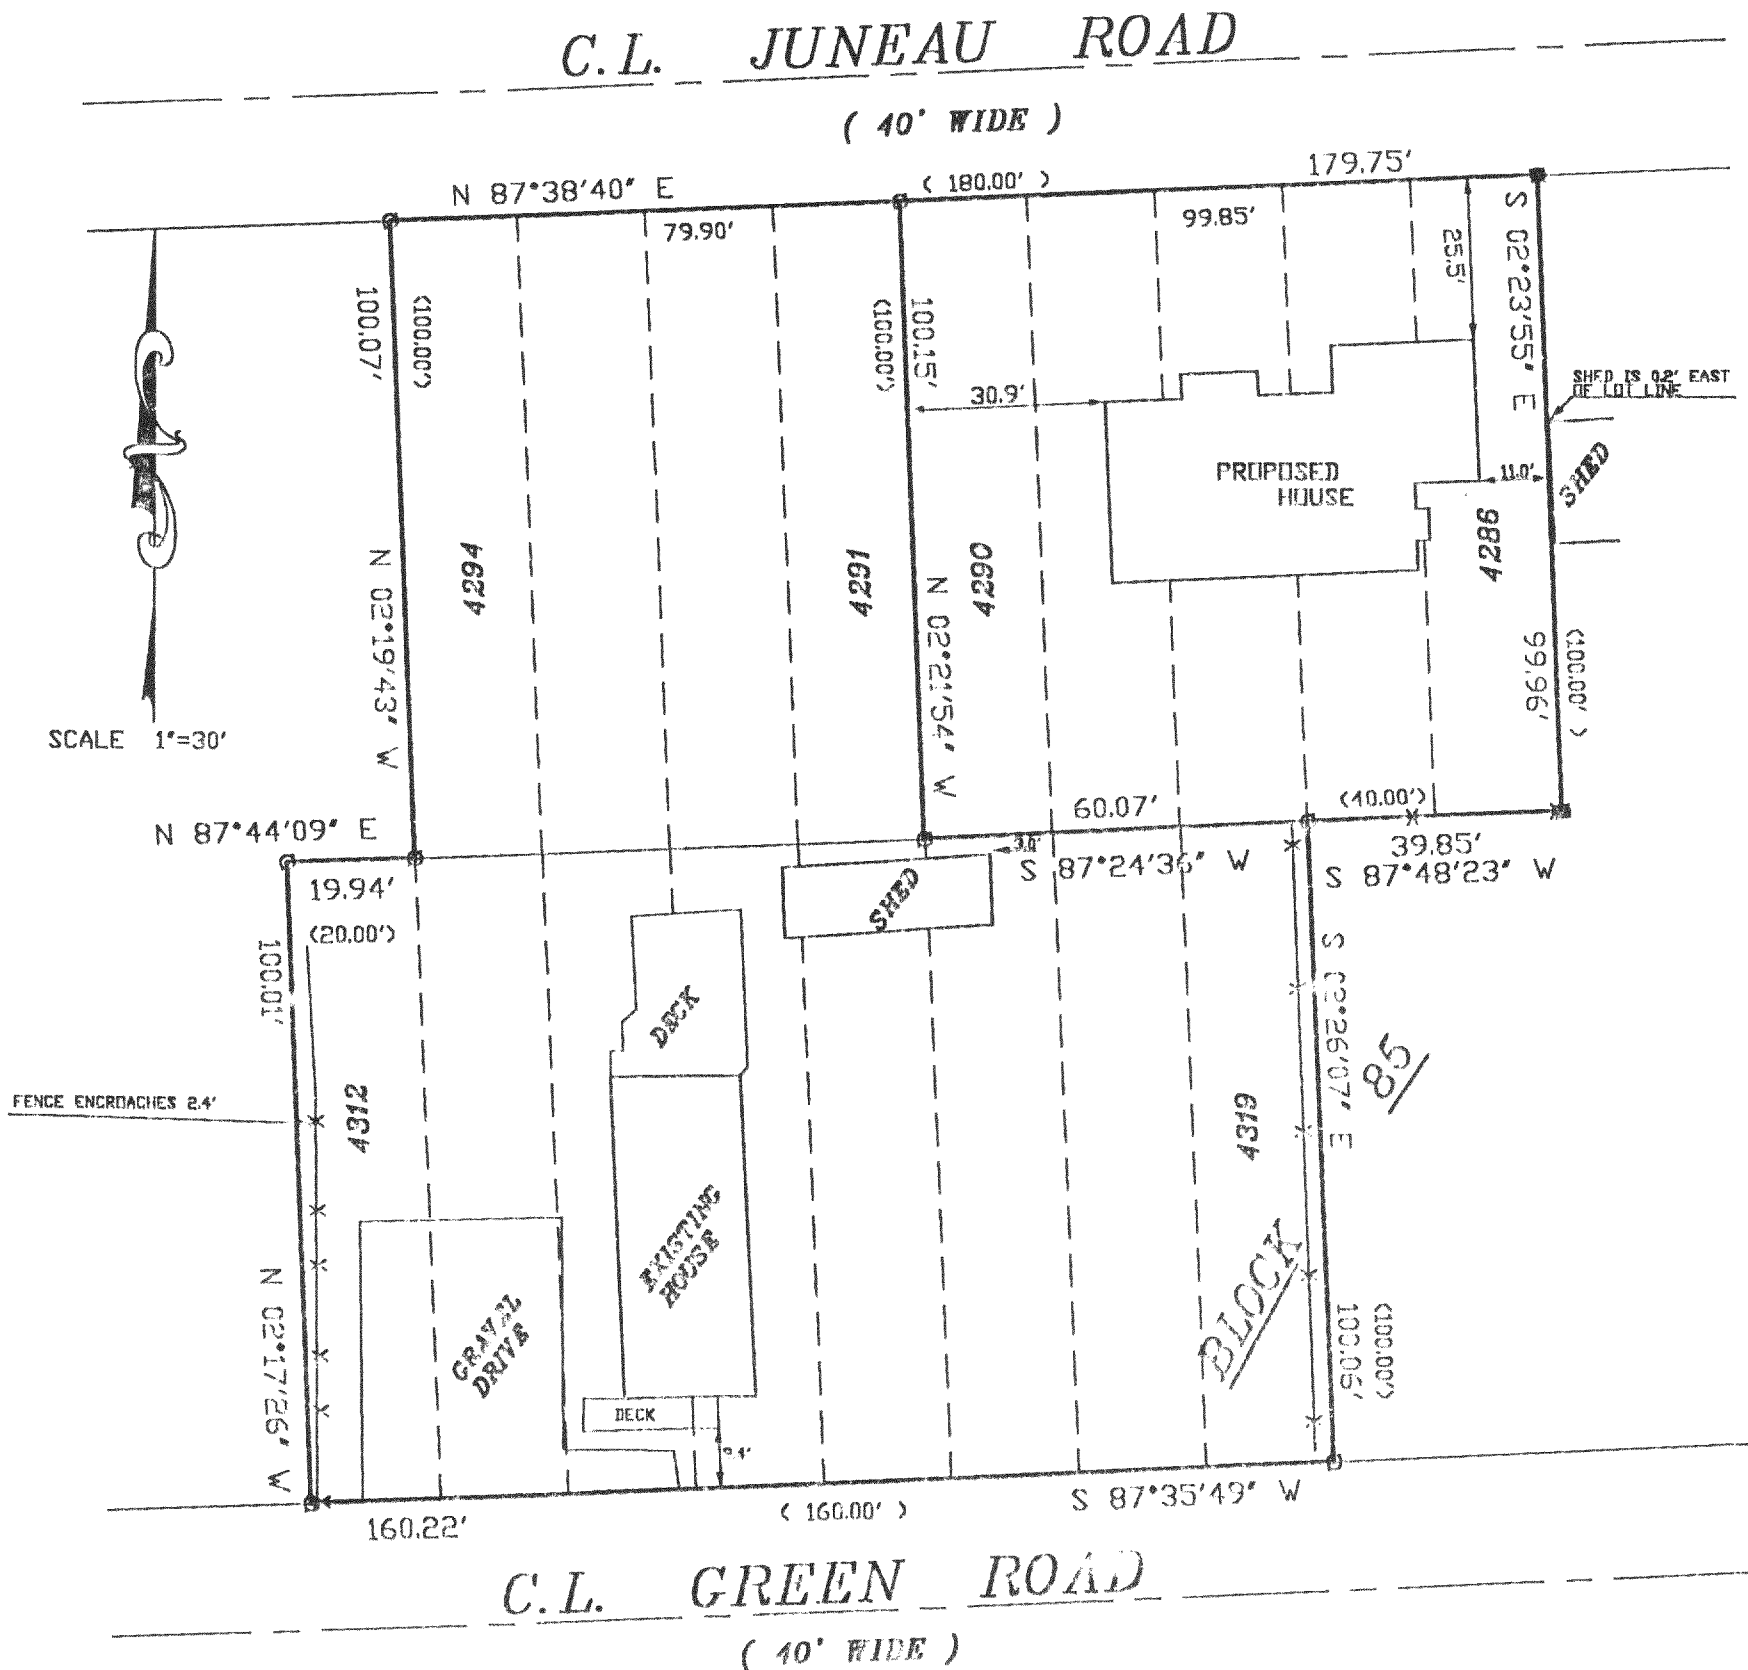


THE ABOVE MAP IS A TRUE REPRESENTATION THEREOF AND SHOWS THE SIZE AND LOCATION OF ALL THE PROPERTY, EXTERIOR BOUNDARIES, THE LOCATION OF ALL VISIBLE BOUNDARY FENCES, APPARENT EASEMENTS, ROADWAYS AND VISIBLE ENCROACHMENTS, IF ANY

THIS SURVEY IS MADE FOR THE USE OF THE PRESENT OWNERS OF THE PROPERTY, AND ALSO THOSE WHO PURCHASE, MORTGAGE OR GUARANTEE TITLE THERETO WITHIN ONE (1) YEAR FROM DATE HERETO.

LEGEND

- FOUND IRON PIN
- FOUND IRON PIPE
- X— FENCE
- (XXXX) RECORDED AS

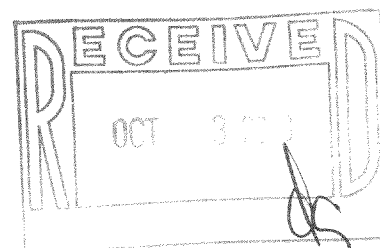

JOHN P. KROTT, R.L.S. 2258

NOTE: THIS IS NOT A CERTIFIED COPY
UNLESS SEAL IS IN RED.

JOB NUMBER: 00114- 1-18-MPL915

MA-915 118-1964